



		KEY	MATERIAL DESCRIPTION	MFG.	SPECIFICATIONS	CONTACT	NOTES	KEY	MATERIAL DESCRIPTION	MFG.	SPECIFICATIONS	CONTACT	NOTES
		EP-1	EXTERIOR PAINT	SHERWIN WILLIAMS	COLOR: SW7005 PURE WHITE			GS-1	GLAZING SYSTEM	KAWNEER	2X4 1/2 SYSTEM WITH INTEGRAL THERMAL BREAK AND 1" CENTER GLAZED POCKET PRODUCT NUMBER: TRIFAB 451UT FRAMING FINISH NUMBER: 40 GLAZING: 1" INSULATED GLAZING WITH CLEAR (NON-TINTED) GLASS		
		EP-2	EXTERIOR PAINT	SHERWIN WILLIAMS	COLOR: EXTERIOR PAINT TO MATCH EXISTING "TUESDAY MORNING" POP-UP COLOR			GS-3	GLAZING SYSTEM	KAWNEER	2X2 1/4 VENEER SYSTEM WITH FRONT SET GLAZED POCKET PRODUCT NUMBER: TRIFAB VERSAGLAZE 450 FRAMING SYSTEM 2" SIGHTLINE FINISH NUMBER: 40 GLAZING: 1/4" SPANDREL GLAZING		
		EF-1	EIFS	DRYVIT	OUTSULATION PLUS MD EIFS WITH WEATHERLASTIC ADOBE FINISH (2 COATS PULLED SMOOTH) TO MATCH COLOR #ULTA012704 (SW 7005 PURE WHITE)	CONTACT: BOB DAZEL TEL:734-276-0404 bob.dazel@dryvit.com www.dryvit.com		SP-1	SPANDREL GLAZING	VITRO	#0-1060 PRIMARY WHITE- SOLARBAN 70 (2) ACUTY+ACUTY		
- EXTERIOR FINISH SCHEDULE												SCALE	
												NONE	

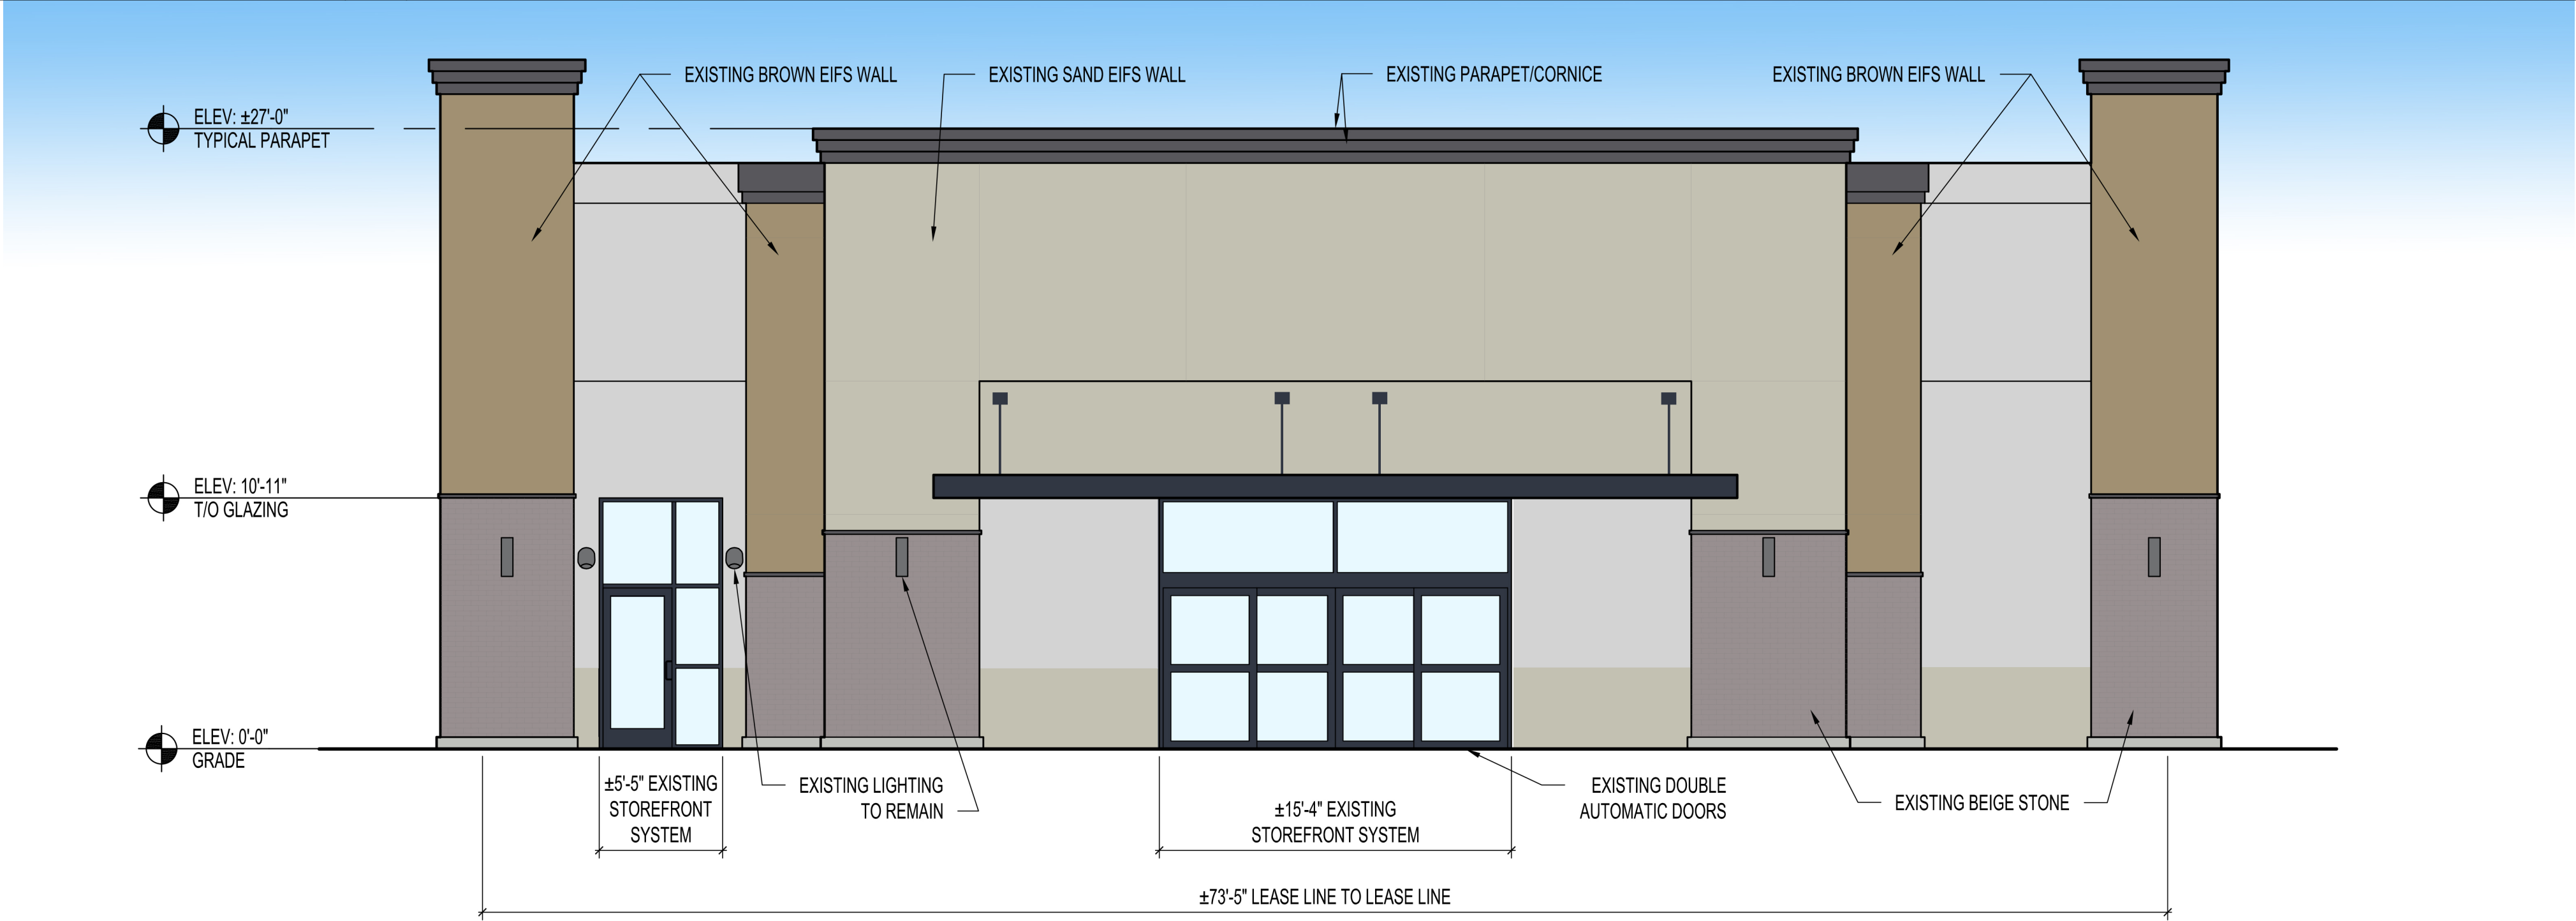

1

EXISTING EXTERIOR ELEVATION

SCALE
3/16" = 1'-0"

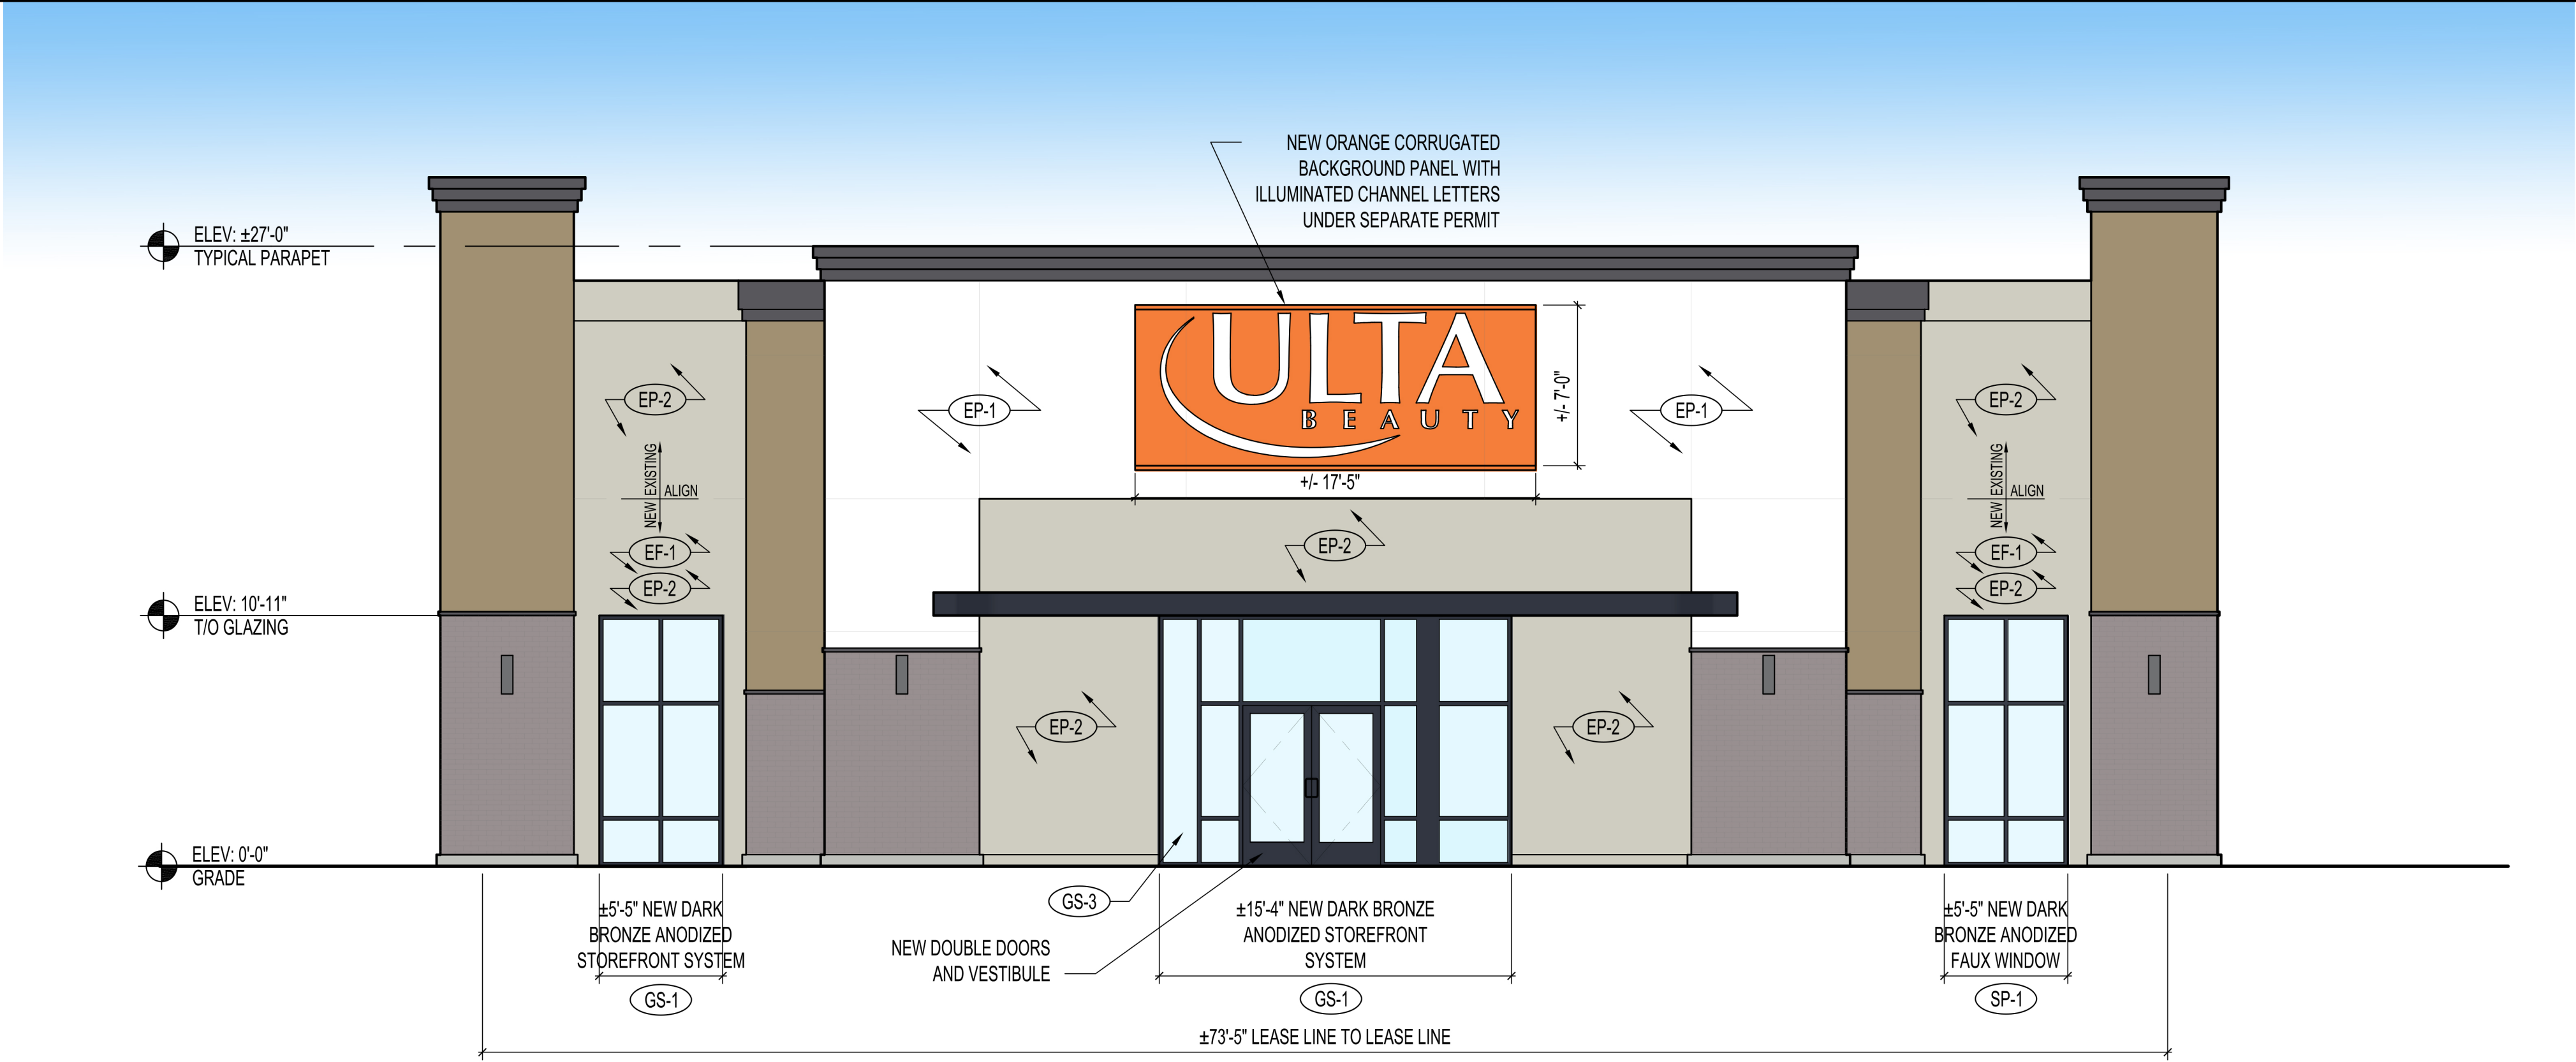

2

PROPOSED EXTERIOR ELEVATION

SCALE
3/16" = 1'-0"

RGLA

rgla solutions, inc.

5100 River Road, Ste 125
Schiller Park, IL 60176
p: 847.671.7452
f: 847.671.4200
www.rgla.com

REVISIONS:	DATE:
DESIGN INTENT ISSUANCE	12/13/2023

robert g. lyon + associates, inc.

retail architecture

5100 River Road, Ste 125
Schiller Park, IL 60176
p: 847.671.7452
f: 847.671.4200
www.rgla.com

THE ABOVE DRAWINGS AND SPECIFICATIONS AND IDEAL DESIGN AND ARRANGEMENTS REPRESENTED THEREIN ARE AND SHALL REMAIN THE PROPERTY OF THIS OFFICE. AND NO PART THEREOF SHALL BE COPIED, DISCLOSED TO OTHERS OR USED IN THE CONNECTION WITH ANY WORK OR PROJECT OTHER THAN THE SPECIFIC PROJECT FOR WHICH THEY HAVE BEEN PREPARED AND DEVELOPED WITHOUT THE WRITTEN CONSENT OF THIS OFFICE. VISUAL CONTACT WITH THESE DRAWINGS OR SPECIFICATIONS SHALL CONSTITUTE CONCLUSIVE EVIDENCE OF ACCEPTANCE OF THESE RESTRICTIONS.

WRITTEN DIMENSIONS ON THESE DRAWINGS SHALL HAVE PRECEDENCE OVER SCALED DIMENSIONS. CONTRACTORS SHALL VERIFY AND BE RESPONSIBLE FOR ALL DIMENSIONS AND CONDITIONS ON THE JOB AND THIS OFFICE MUST BE NOTIFIED OF ANY VARIATIONS FROM THE DIMENSIONS AND CONDITIONS SHOWN BY THESE DRAWINGS. SHOP DETAILS MUST BE SUBMITTED TO THIS OFFICE FOR APPROVAL BEFORE PROCEEDING WITH FABRICATION.

© 2023 RGLA SOLUTIONS, INC.
© 2023 ROBERT G. LYON & ASSOCIATES, INC.

ULTA BEAUTY

ULTA #1865
HILFIKER SHOPPING CENTER
4450 COMMERCIAL ST SE
SUITE 130
SALEM, OR 97302

DESIGN
INTENT
ELEVATION

DRAWN BY
JS
CHECKED BY
LR
JOB NUMBER
23472
SHEET NAME
ELEV.