
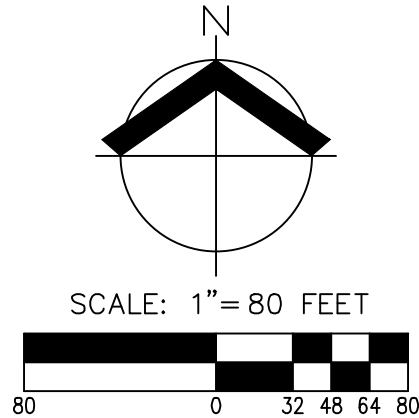


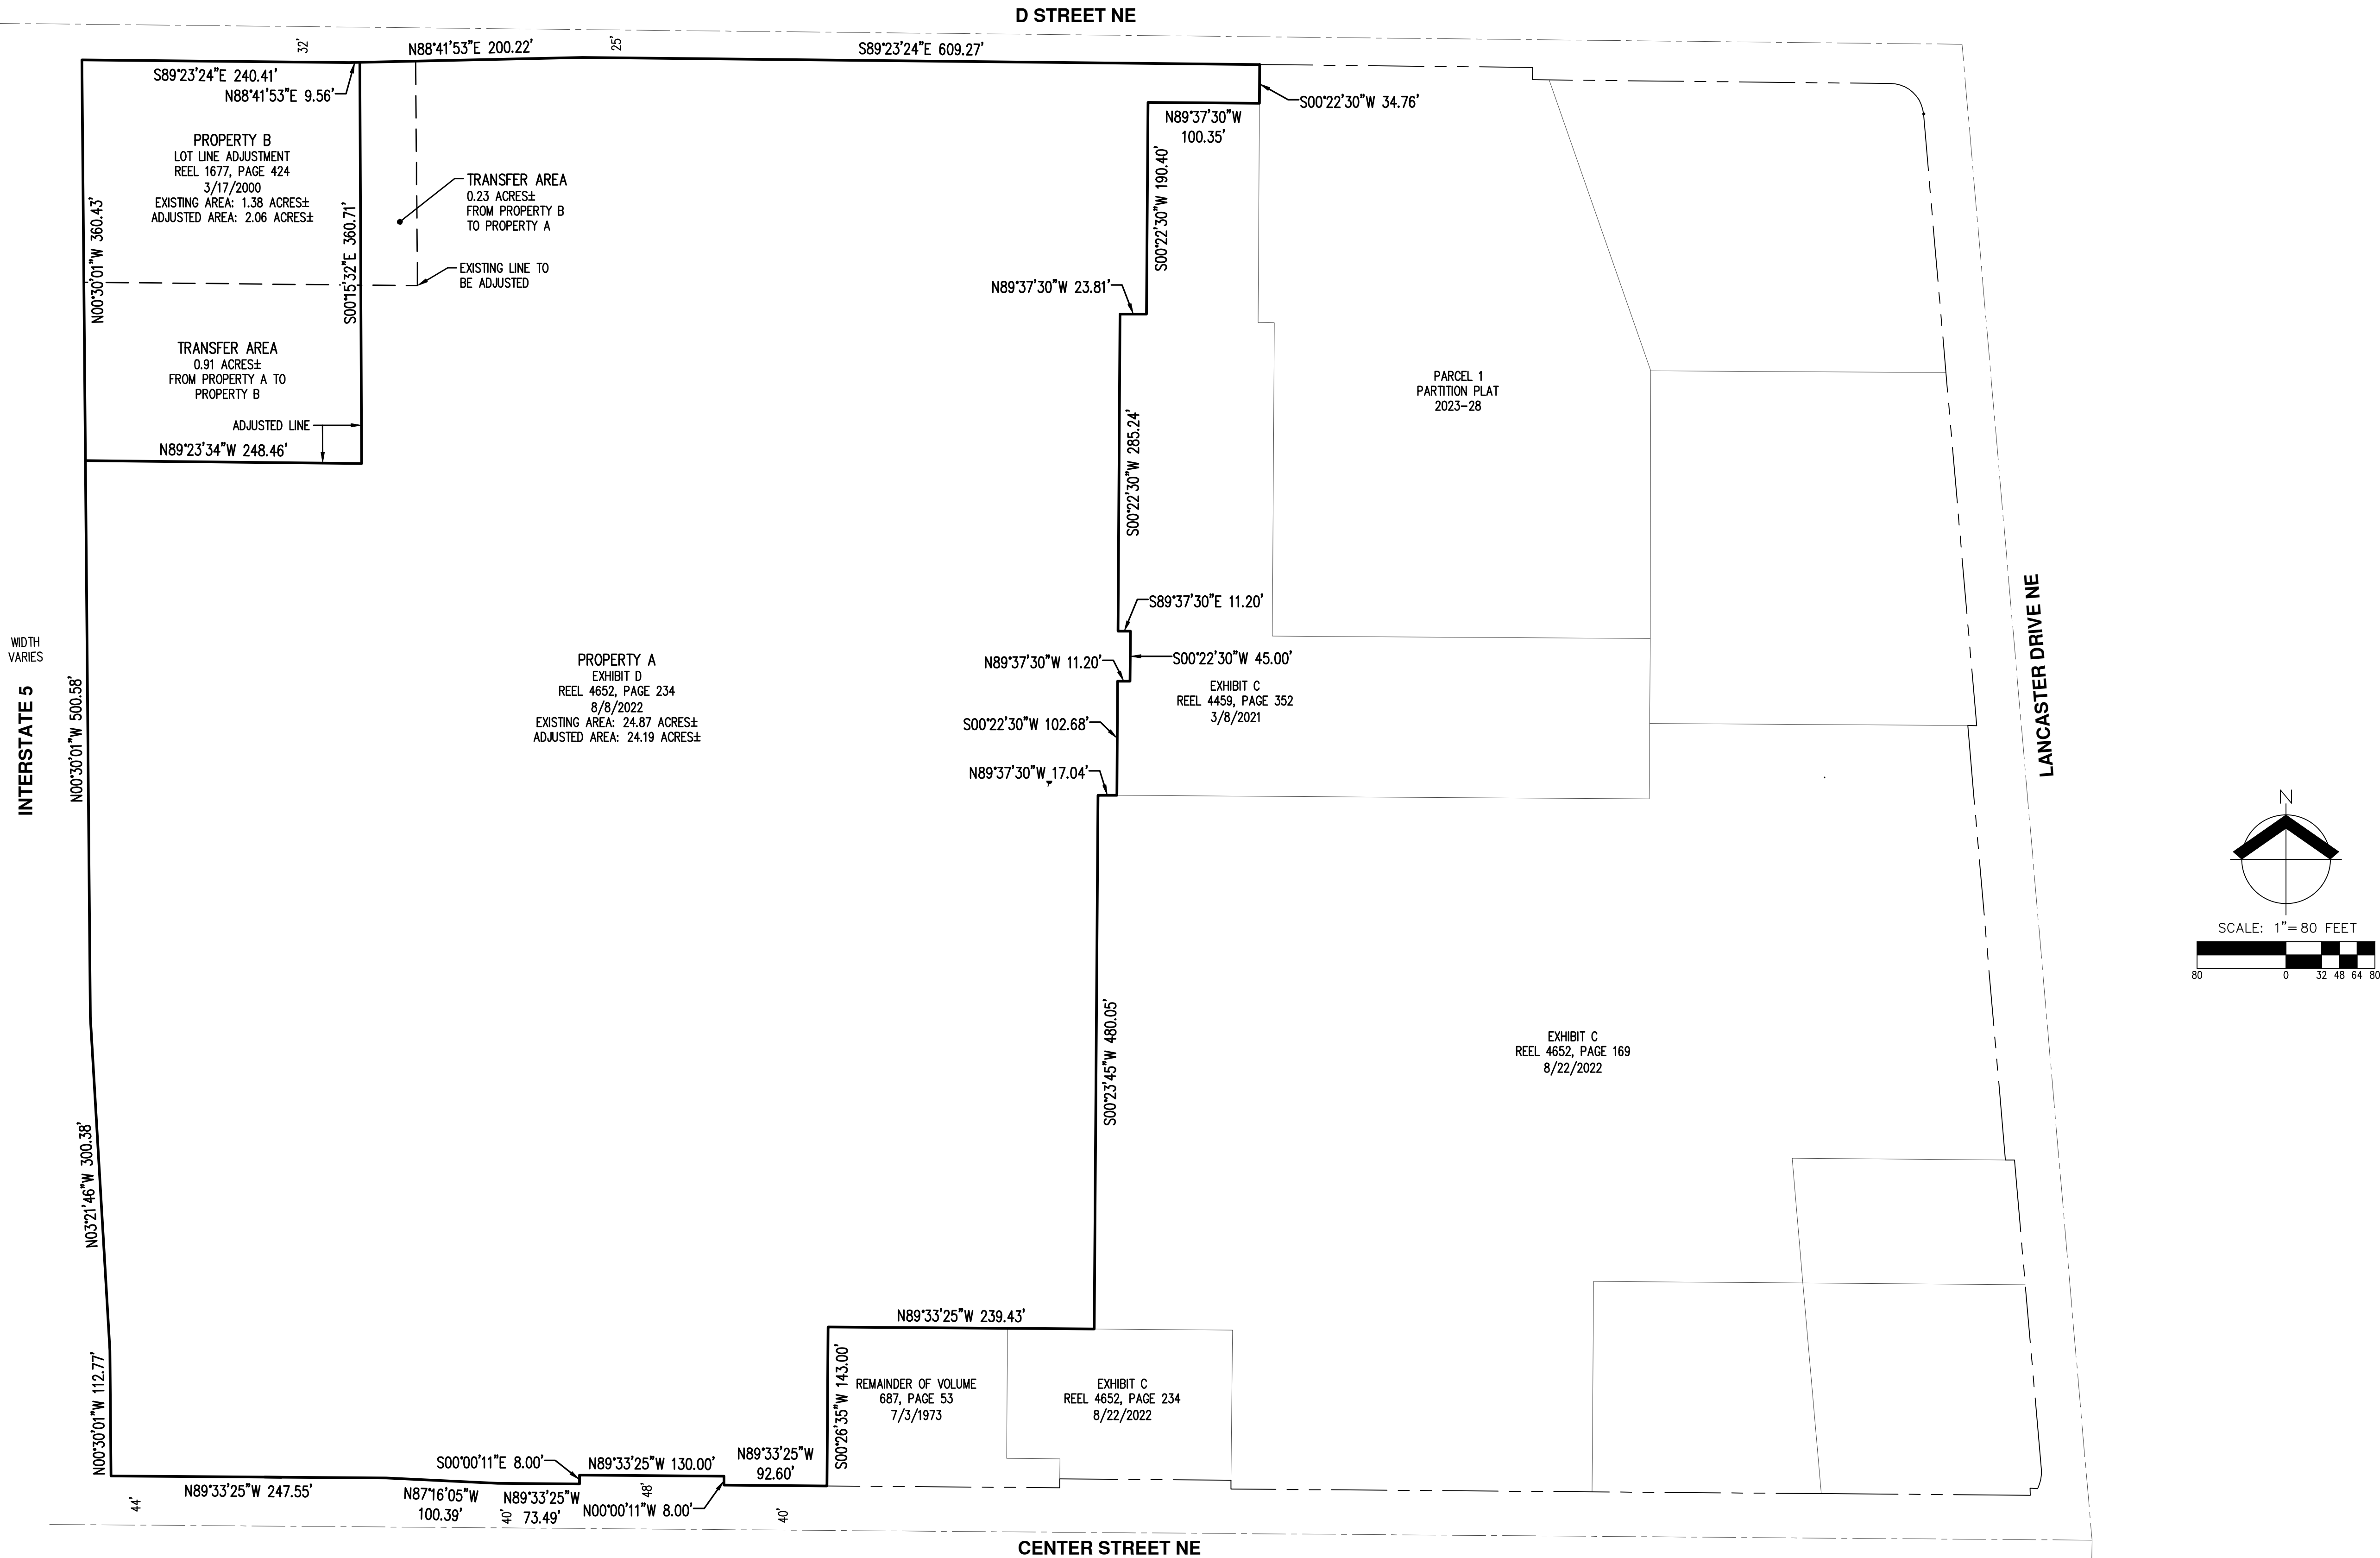


LANCASTER MALL
PLA SITE PLAN EXHIBIT
SALEM OREGON

ORIGINAL AND ADJUSTED
LEGAL LOT LINES

DESIGNED BY: _____
DRAWN BY: **MSD**
CHECKED BY: **NSW**
SCALE: **AS NOTED**
DATE: 2/21/2024

REGISTERED
PROFESSIONAL
LAND SURVEYOR
OR 00000000
NICK WHITE
JANUARY 9, 2007
70652LS
RENEWS: 6/30/24

REVISIONS	
JOB NUMBER	
5410	
SHEET	
01	

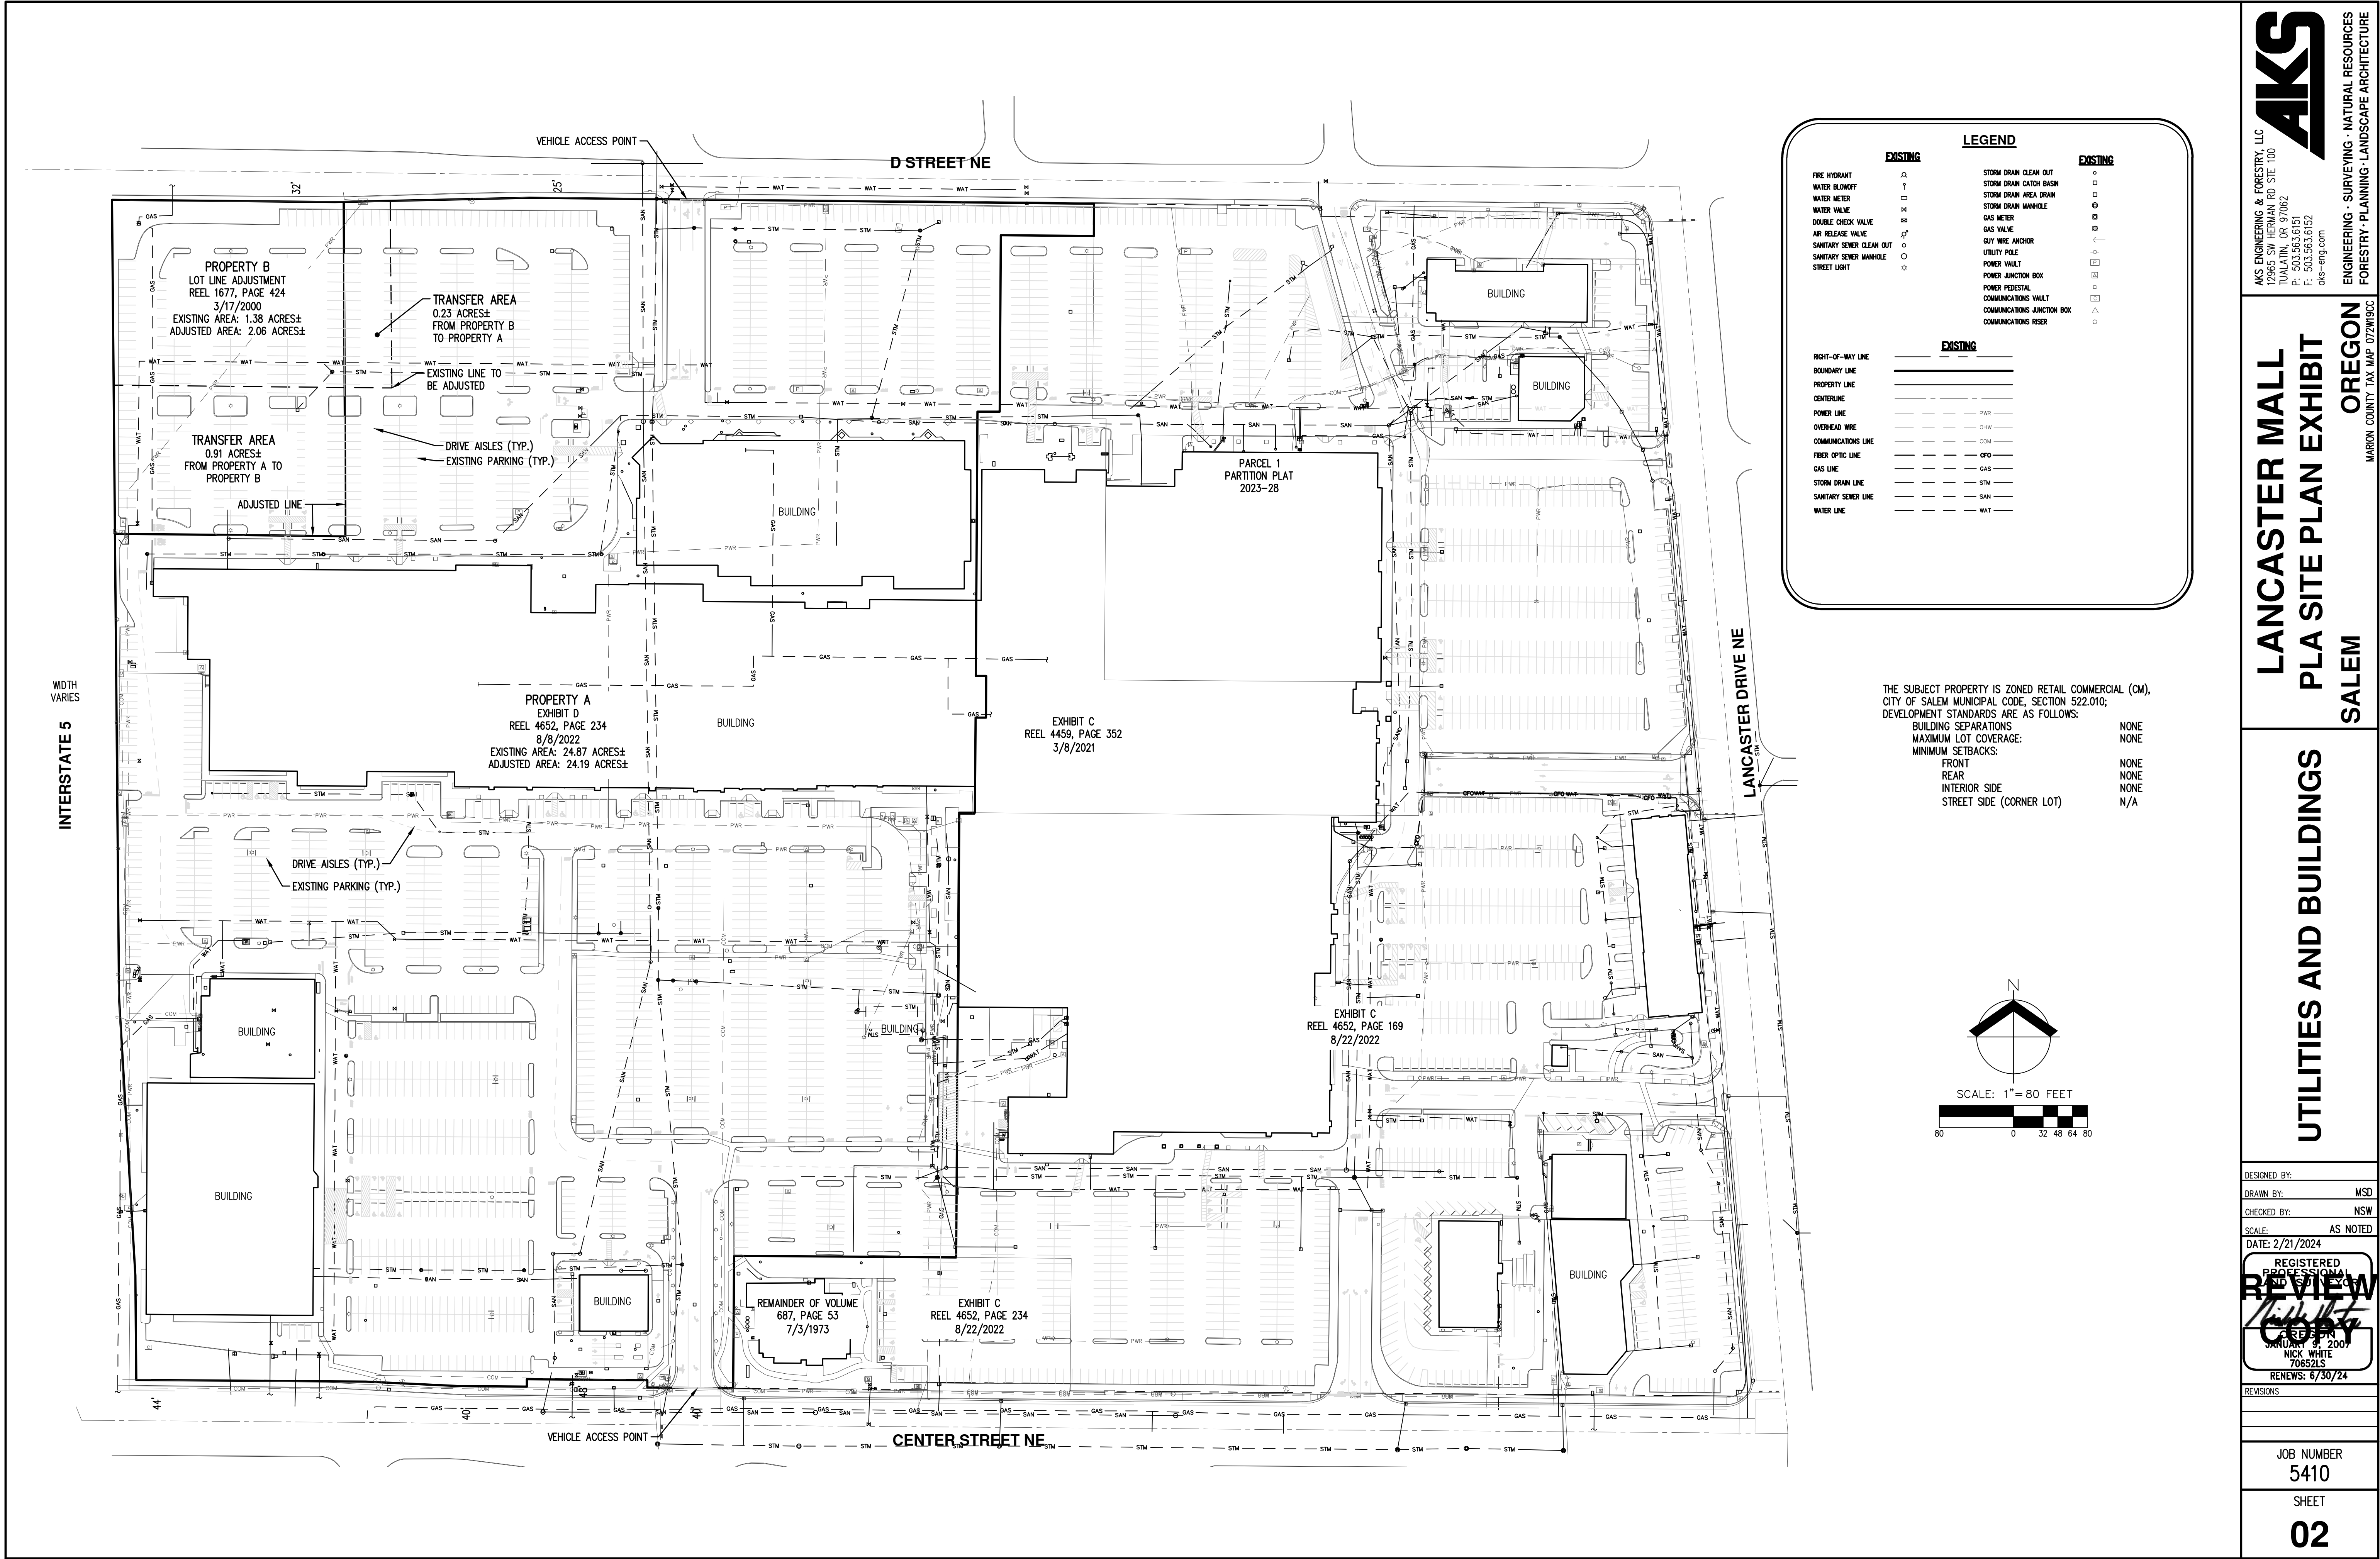

AKS

AKS ENGINEERING & FORESTRY, LLC
12065 SW HERMAN RD. SUITE 100
TUALATIN, OR 97062
P: 503.563.6151
F: 503.563.6152
aks-eng.com

ENGINEERING • SURVEYING • NATURAL RESOURCES
FORESTRY • PLANNING • LANDSCAPE ARCHITECTURE

LANCASTER MALL
PLA SITE PLAN EXHIBIT
SALEM

UTILITIES AND BUILDINGS

DESIGNED BY:
DRAWN BY: MSD
CHECKED BY: NSW
SCALE: AS NOTED
DATE: 2/21/2024

REGISTERED PROFESSIONAL
NICK WHITE
JANUARY 9, 2007
70652LS
RENEWALS: 6/30/24

REVISIONS

JOB NUMBER
5410

SHEET
02