


\\626\6234\Feed\dwg\026234p01.dwg, P301.U1, 11/2/2023 1:45:19 AM, Jldingworth

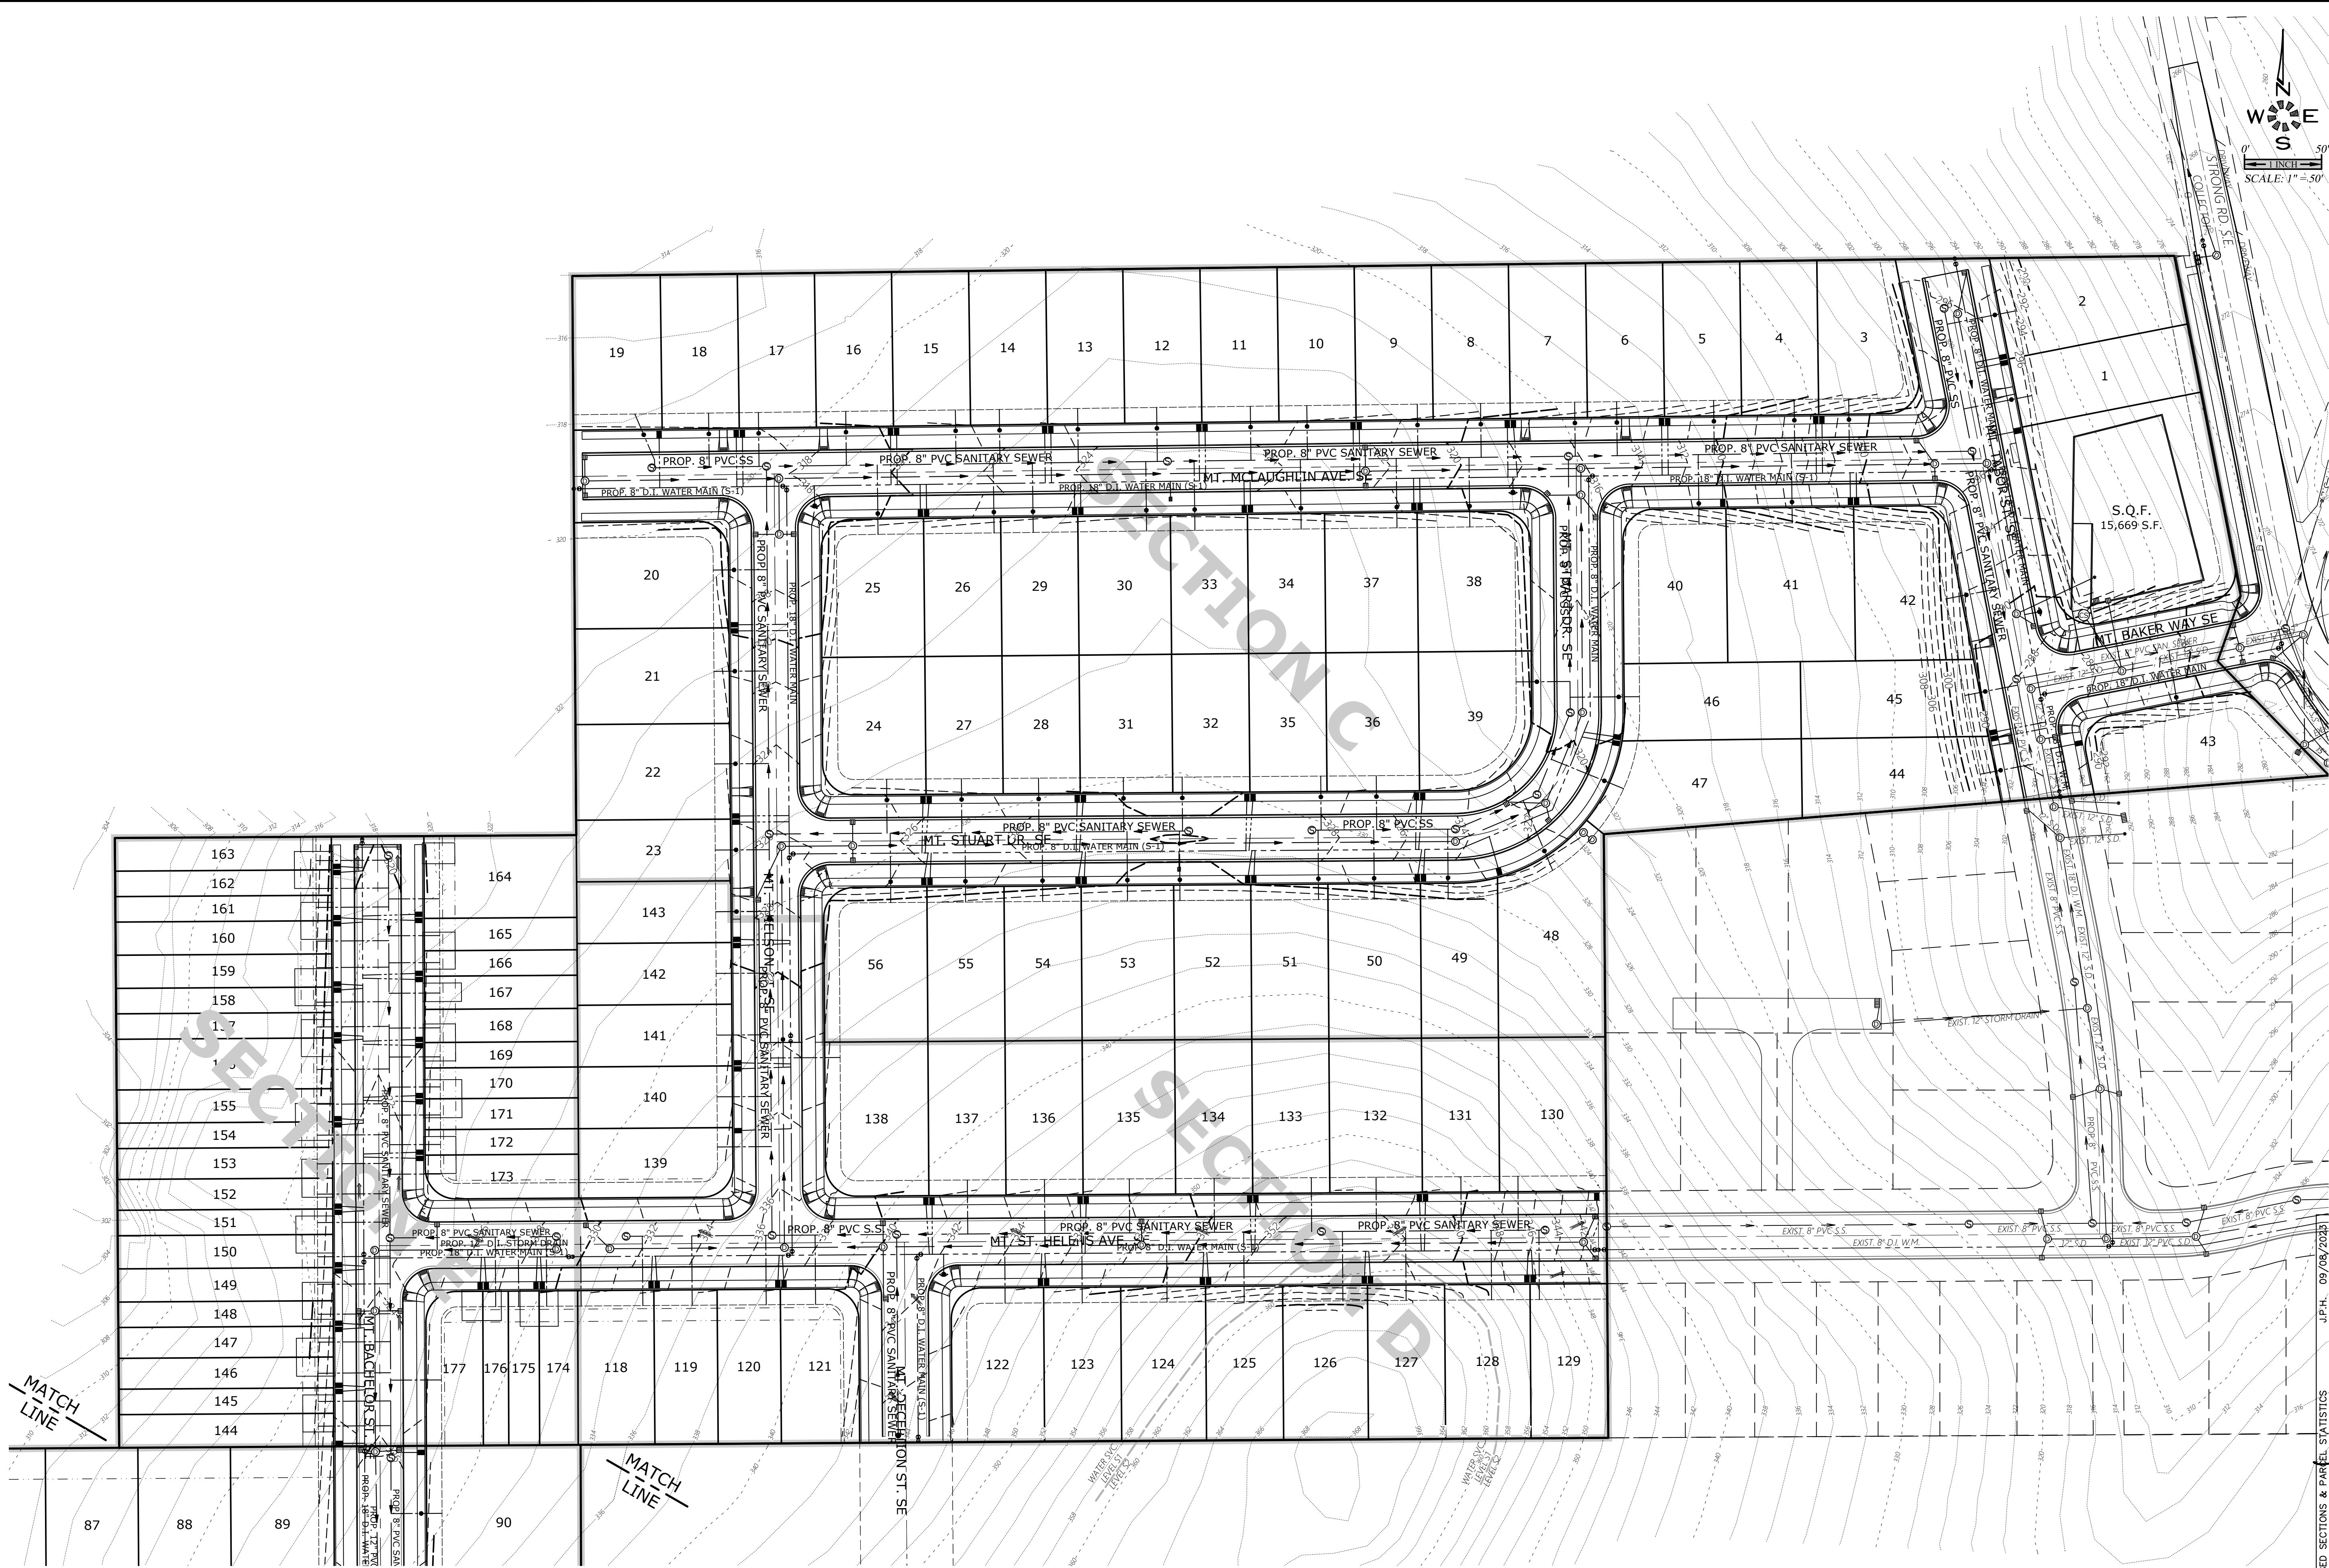

**UTILITY PLAN  
- NORTH -**

**COBURN GRAND VIEW  
ESTATES**

NO CHANGES, MODIFICATIONS  
OR REVISIONS TO BE  
MADE WITHOUT WRITTEN  
AUTHORIZATION FROM THE  
DESIGN ENGINEER.  
DIMENSIONS & NOTES TAKE  
PRECEDENCE OVER  
GRAPHICAL REPRESENTATION.

Design: M.D.G.  
Drawn: P.H.S.  
Checked: J.J.G.  
Date: JUNE 2018  
Scale: AS SHOWN  
As-Built: ----

REGISTERED PROFESSIONAL  
ENGINEER  
JULY 14, 1978  
MARK D. GAVIN  
EXPIRES: 06-30-2023  
JOB # 6234