
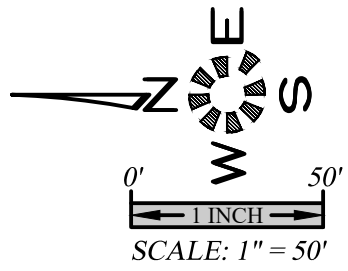


\\626\6234-FeedRoad.dwg 02/06/2023 11:45:56 AM J.Hollingsworth

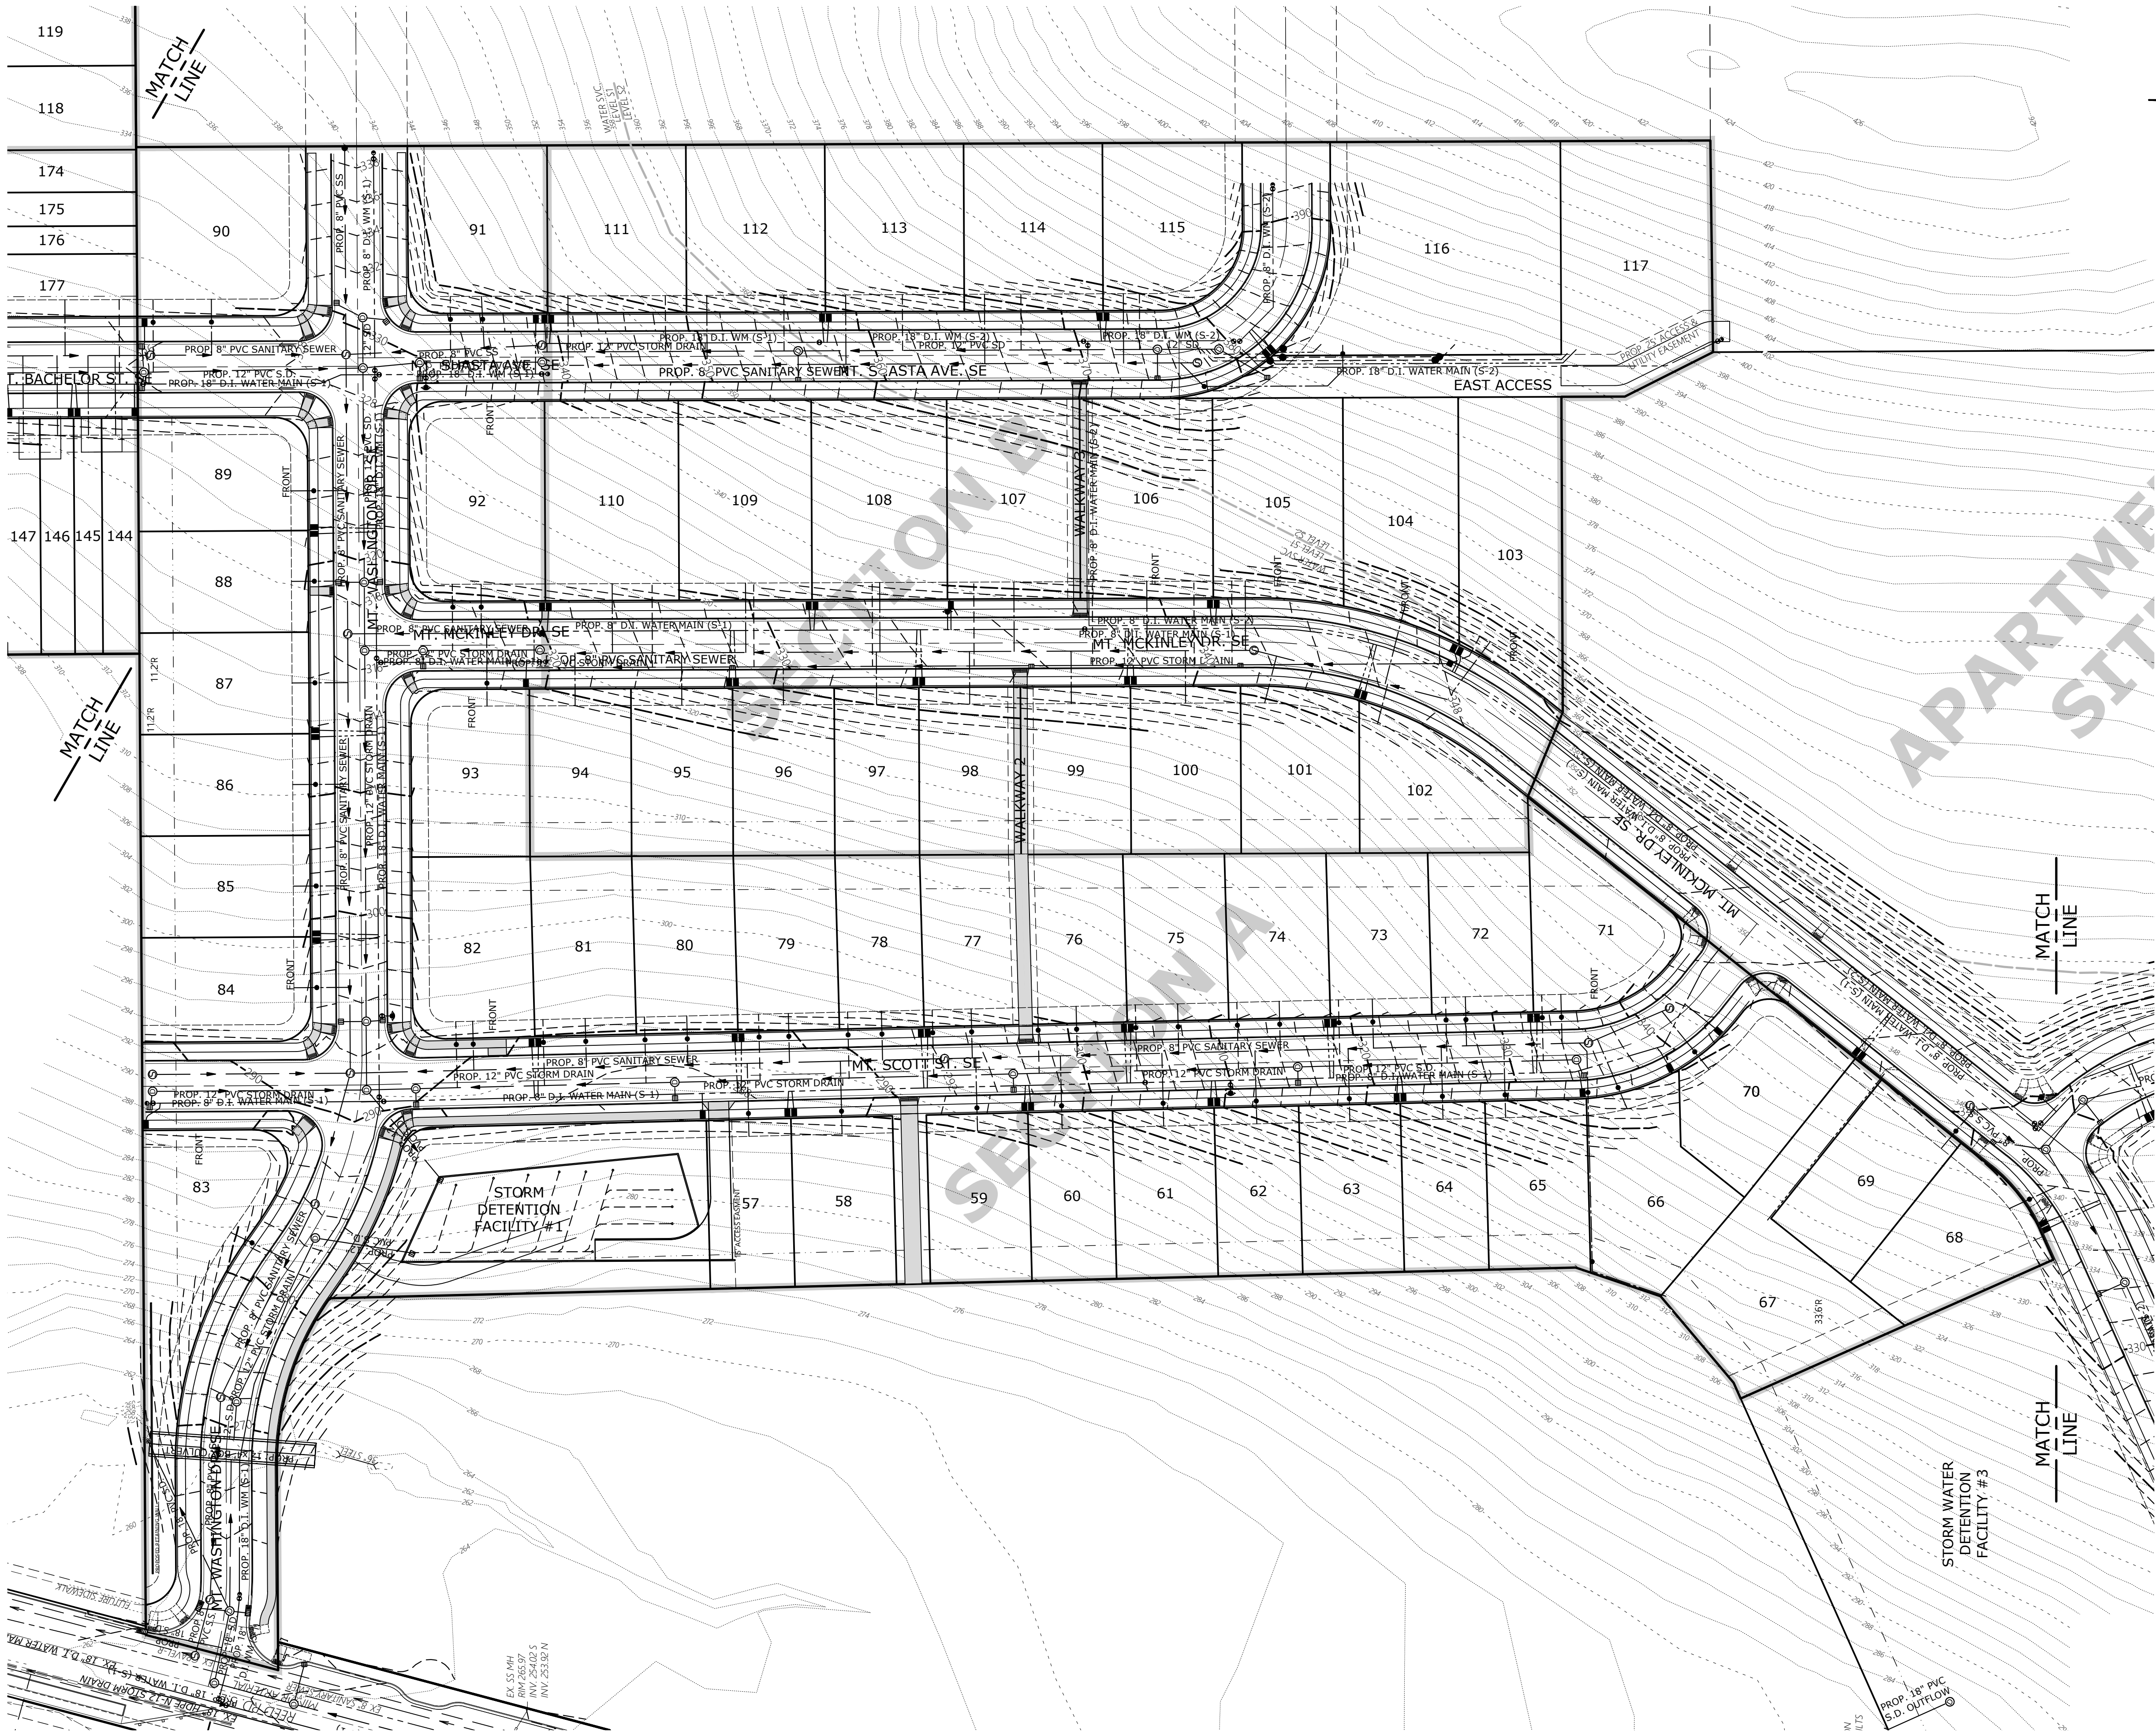

UTILITY PLAN
- CENTRAL -

COBURN GRAND VIEW
ESTATES

2. REVISED SECTIONS & PARCEL STATISTICS J.P.H. 09/08/2023
1. REVISED PARCEL STATISTICS P.H.S. 07/06/2023

NO CHANGES, MODIFICATIONS
OR REDUCTIONS SHALL BE
MADE TO THESE DRAWINGS
WITHOUT WRITTEN
AUTHORIZATION FROM THE
DESIGN ENGINEER.
DIMENSIONS & NOTES TAKE
PRECEDENCE OVER
GRAPHICAL REPRESENTATION.

Design: M.D.G.
Drawn: P.H.S.
Checked: J.J.G.
Date: JUNE 2018
Scale: AS SHOWN
As-Built: ----



EXPIRES: 06-30-2023
JOB # 6234

P302