


\\626\6234\FeedRoad\dwg\026234p01.dwg, R01/GK, 11/2/2023 1:54:19 AM, J.Hollingsworth



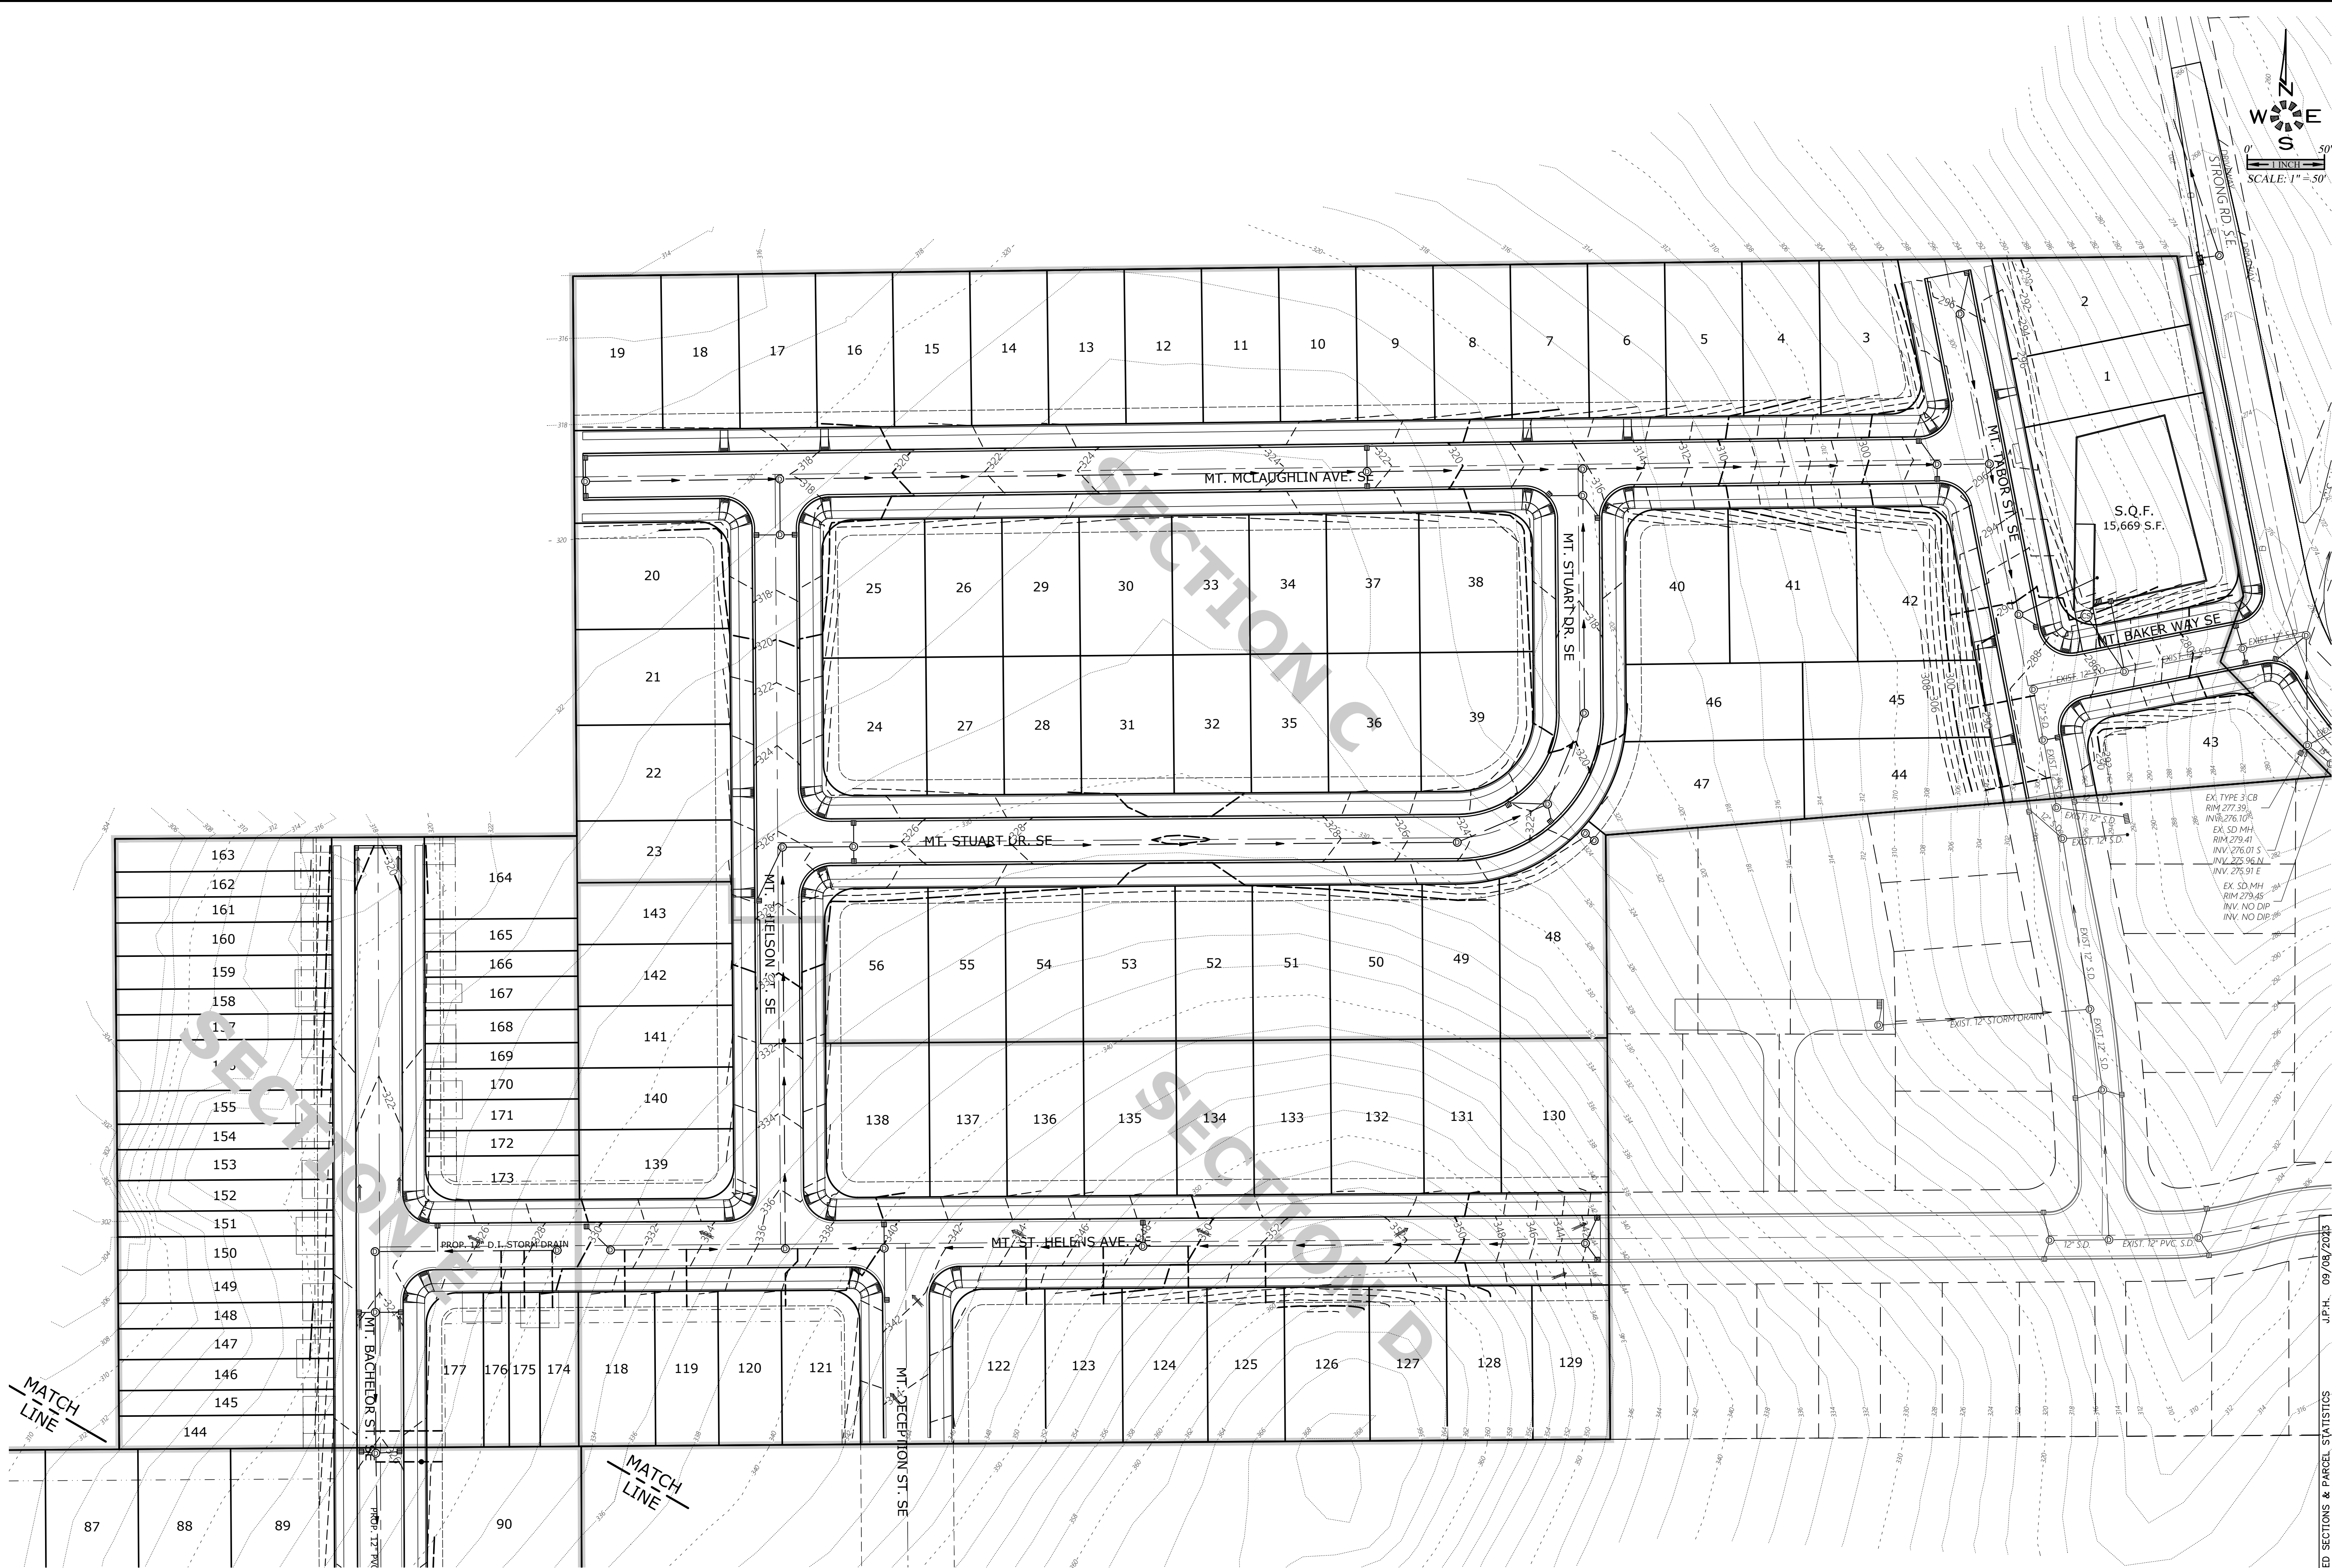

ENGINEERING SERVICES, INC.
1155 13th ST. S.E. SALEM, OR. 97302
PH. (503) 363-5277 FAX (503) 366-7660
www.mtengr.com office@mtengr.com

GRADING PLAN - NORTH -

COBURN GRAND VIEW ESTATES

NO CHANGES, MODIFICATIONS
OR REVISIONS SHALL BE
MADE TO THESE DRAWINGS
WITHOUT WRITTEN
AUTHORIZATION FROM THE
DESIGN ENGINEER.
DIMENSIONS & NOTES TAKE
PRECEDENCE OVER
GRAPHICAL REPRESENTATION.

6234620 PROJECT

Design: M.D.G.
Drawn: P.H.S.
Checked: J.J.G.
Date: JUNE 2018
Scale: AS SHOWN
As-Built: ----

REGISTERED PROFESSIONAL
ENGINEER
OREGON
JULY 14, 1978
MARK D. GREGG

EXPIRES: 06-30-2023
JOB # 6234