
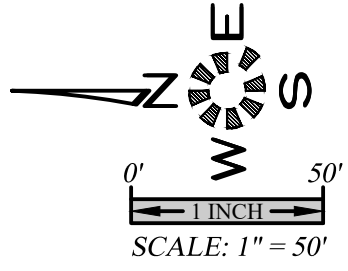


\\6234-feed\\road\\dwg\\6234p02.dwg, P602.dwg, 11/2/2023 1:54:56 AM, J.Hollingsworth

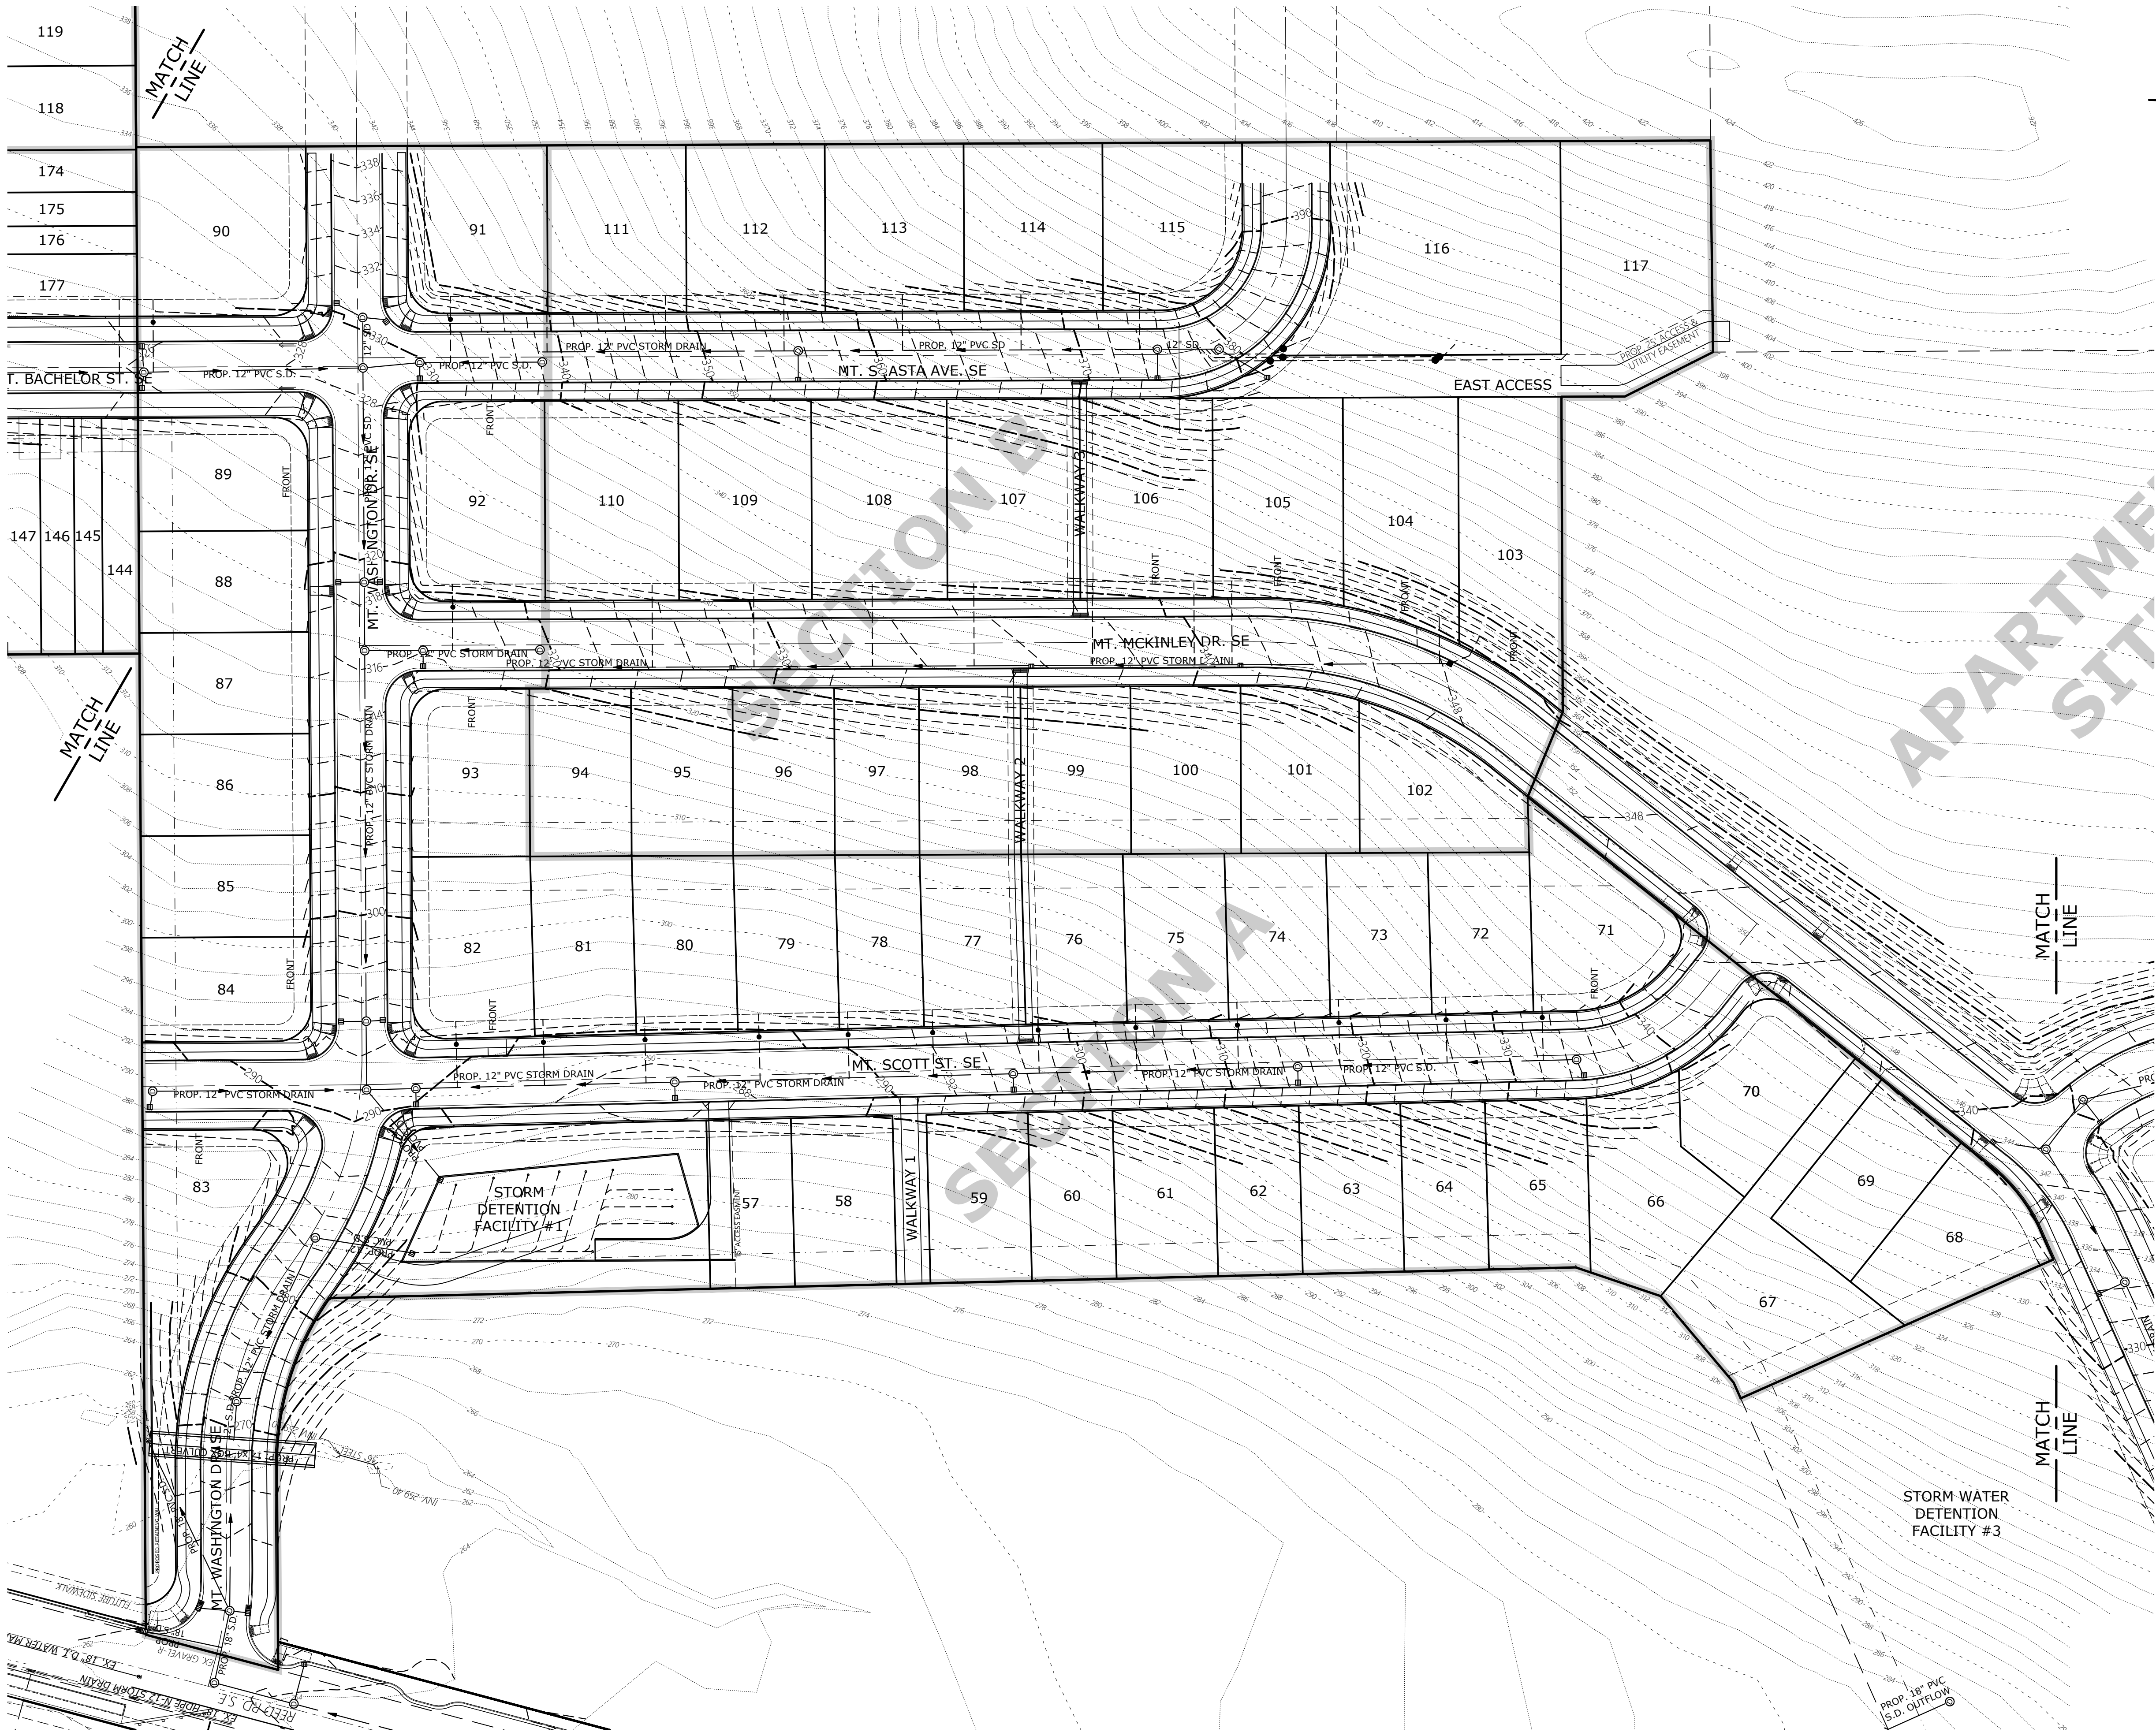

GRADING PLAN - CENTRAL -

COBURN GRAND VIEW ESTATES

2. REVISED SECTIONS & PARCEL STATISTICS J.P.H. 09/08/2023
1. REVISED PARCEL STATISTICS P.H.S. 07/06/2023

NO CHANGES, MODIFICATIONS
OR REDUCTIONS SHALL BE
MADE TO THESE DRAWINGS
WITHOUT WRITTEN
AUTHORIZATION FROM THE
DESIGN ENGINEER.
DIMENSIONS & NOTES TAKE
PRECEDENCE OVER
GRAPHICAL REPRESENTATION.

Design: M.D.G.
Drawn: P.H.S.
Checked: J.J.G.
Date: JUNE 2018
Scale: AS SHOWN
As-Built: ----



JOB # 6234

P602