



LAST SAVED: Mon, 22 Apr 2024 - 10:45 am LOCATION: C:\Users\trevo\appdata\local\temp\AcPublish_21776\SPR-3_04.19.24.dwg SPR-8-ELEVATION-DR
PRINTED: Mon, 22 Apr 2024 - 11:45 am PRINTED BY: trevo

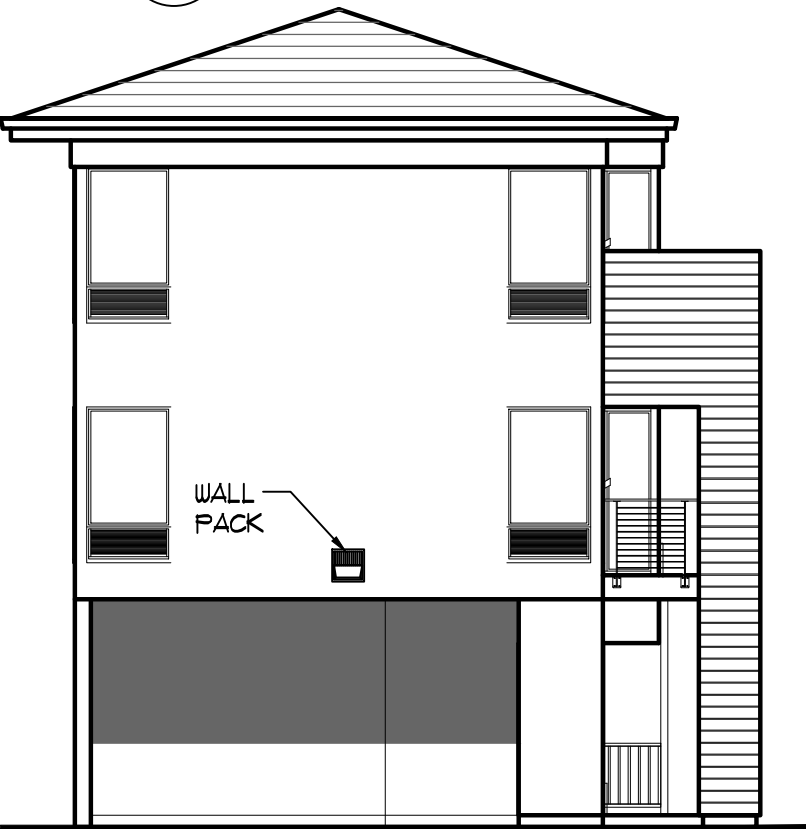


C FRONT ELEVATION
SPR-8 SCALE : 1/8" = 1'-0"



A FRONT ELEVATION
SPR-8 SCALE : 1/8" = 1'-0"


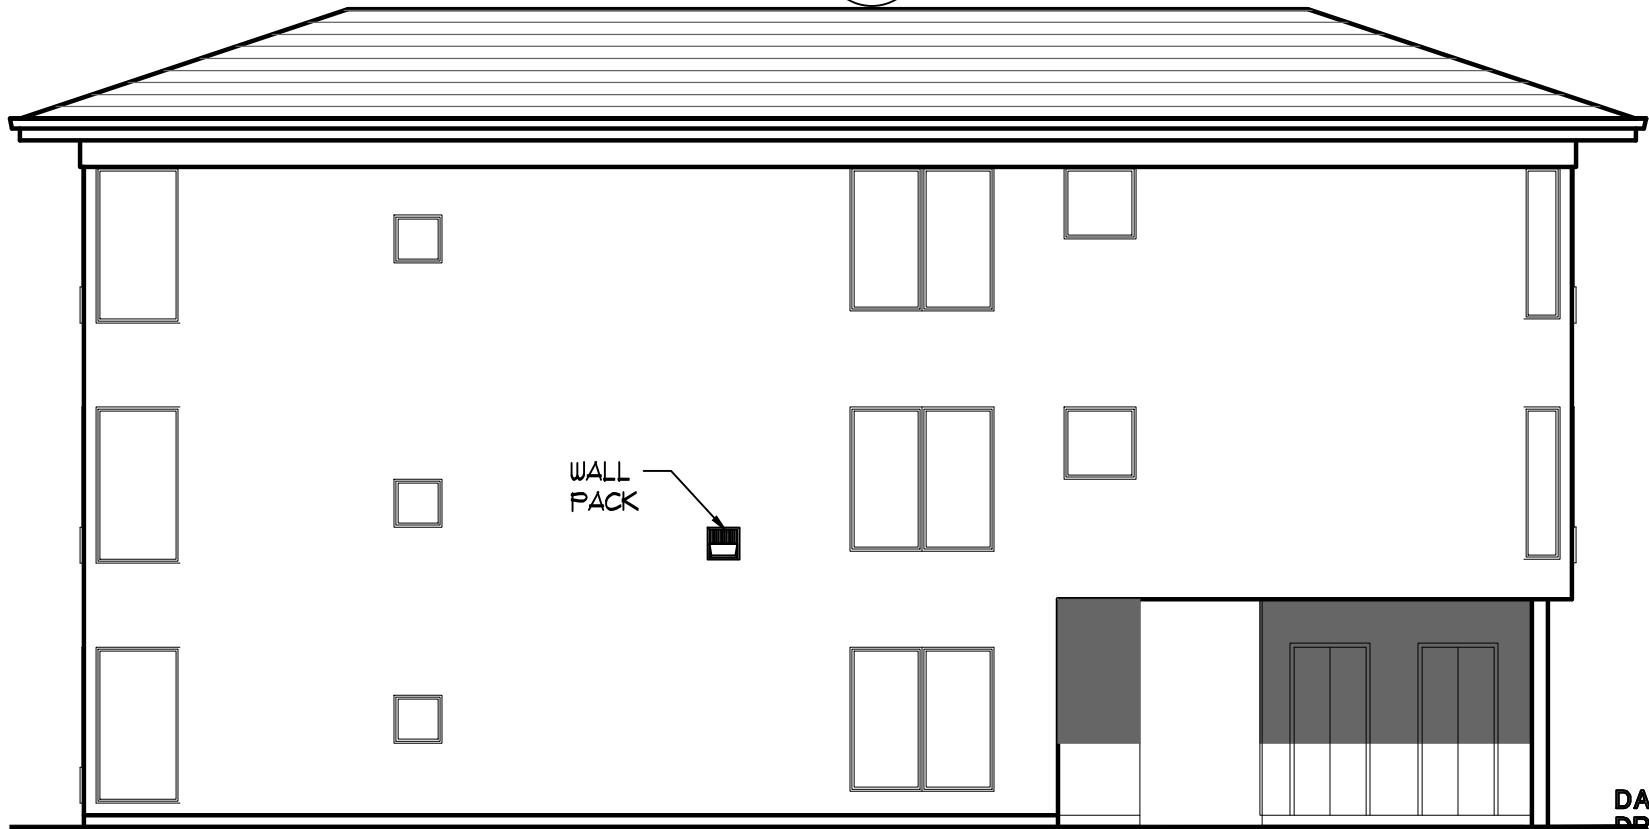


D RIGHT ELEVATION
SPR-8 SCALE : 1/8" = 1'-0"

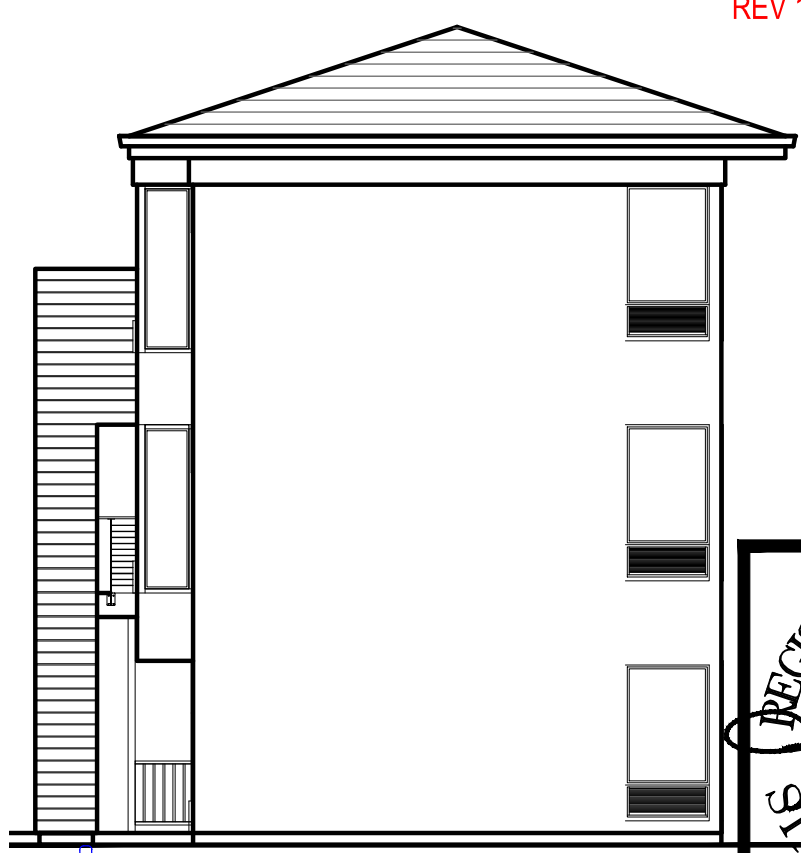

B RIGHT ELEVATION
SPR-8 SCALE : 1/8" = 1'-0"

REV 1 - 04.09.24

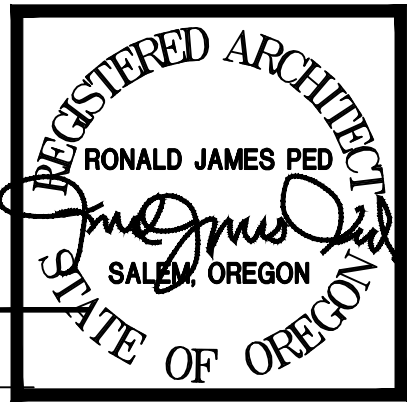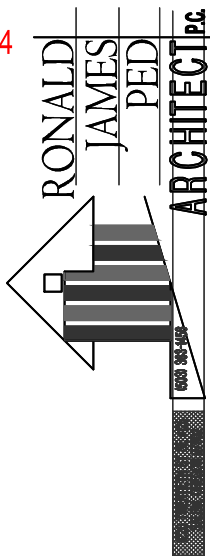

NEW APARTMENTS FOR:
SERVANDO GARCIA
17th and OAK, SALEM OR 97301

DATE: 02-07-2024
DRAWN: TB
JOB NO.: 2159

SPR-8