




LAST SAVED: Mon, 22 Apr 2024 - 10:45 am LOCATION: C:\Users\trevo\appdata\local\temp\AcPublish_21776\SPR-3_04.19.24.dwg SPR-8A-FLOOR PLAN
PRINTED: Mon, 22 Apr 2024 - 11:45 am PRINTED BY: trevo

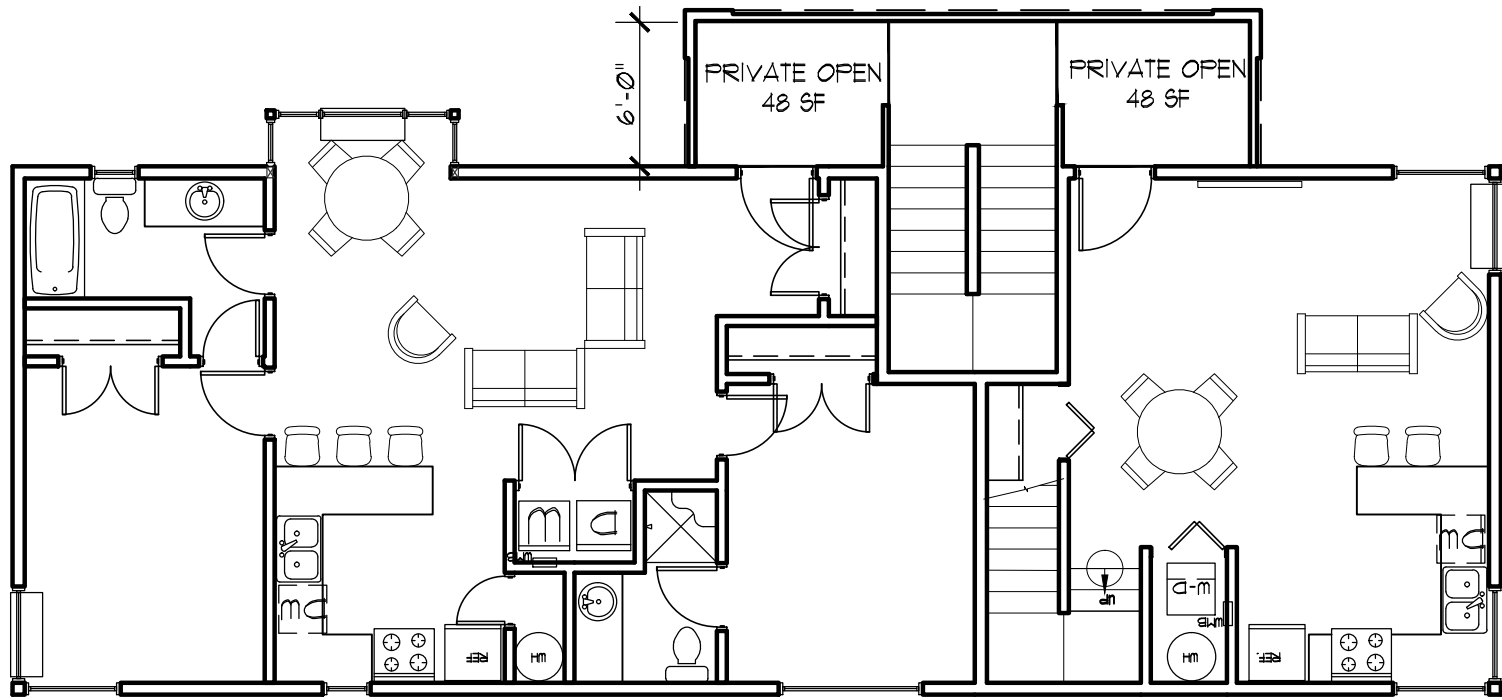


B SECOND FLOOR PLAN
SPR-8A SCALE : 1/8" = 1'-0"

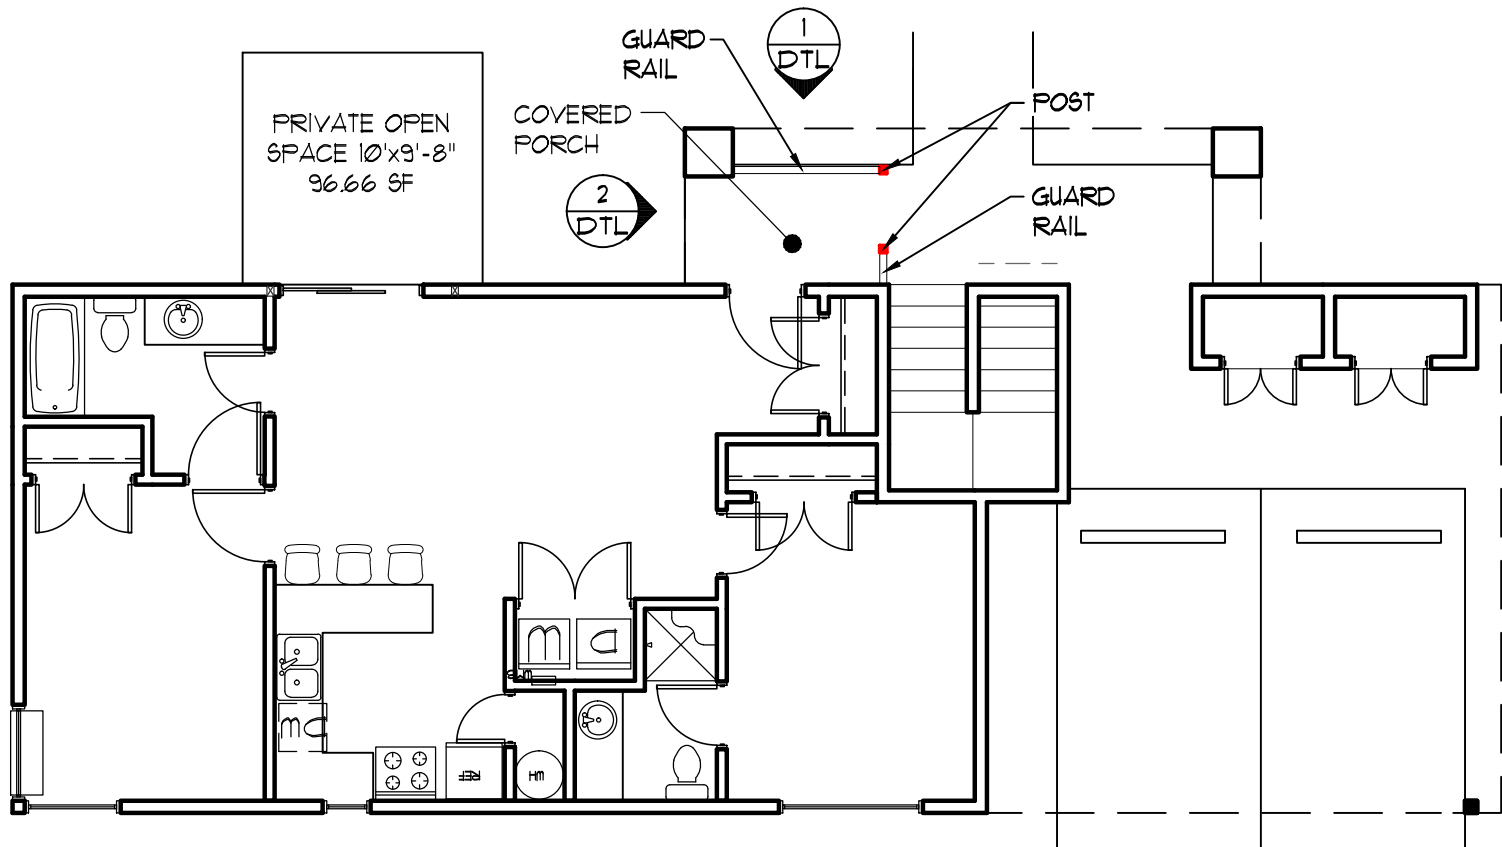


A FIRST FLOOR PLAN
SPR-8A SCALE : 1/8" = 1'-0"

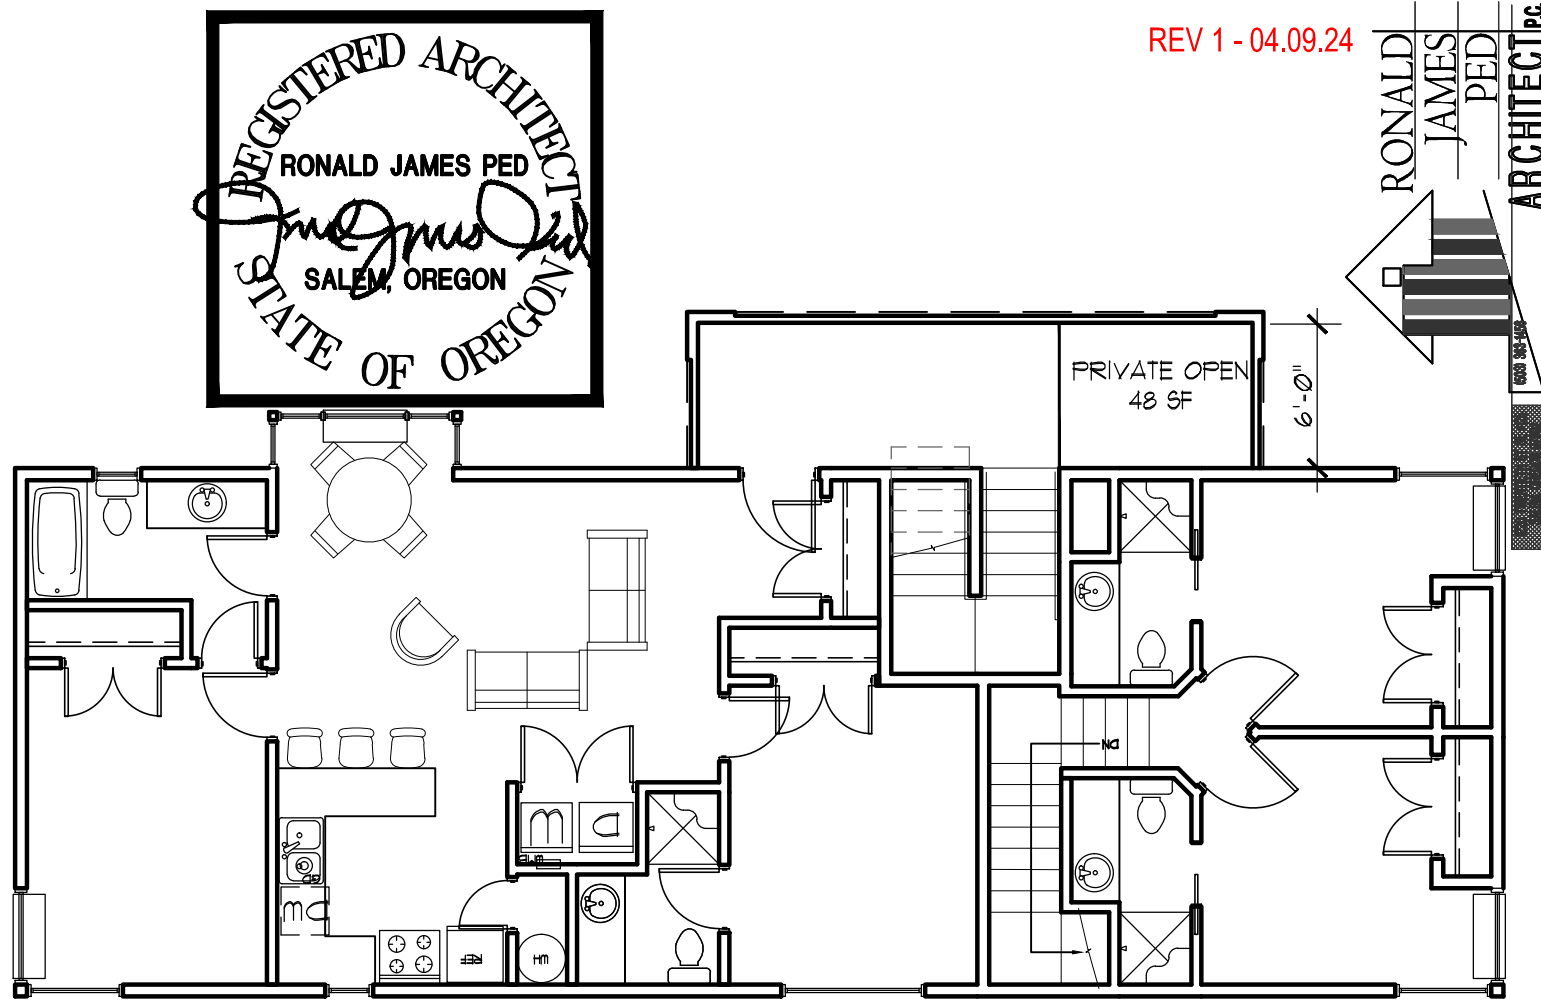

B THIRD FLOOR PLAN
SPR-8A SCALE : 1/8" = 1'-0"

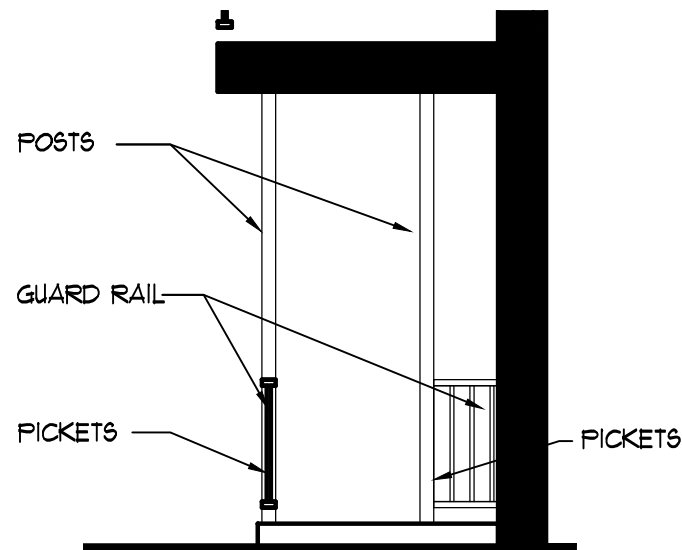

1 DTL ELEVATION
SCALE : 1/4"-1'-0"

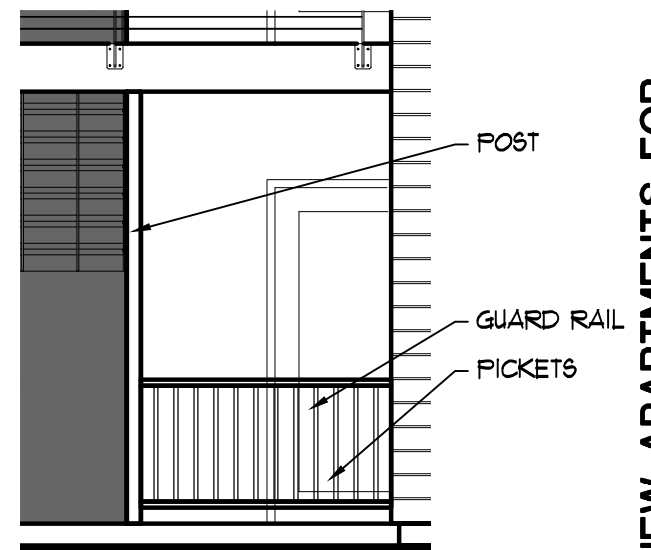

2 DTL ELEVATION
SCALE : 1/4"-1'-0"

REV 1 - 04.09.24

RONALD JAMES PED
ARCHITECT PC

NEW APARTMENTS FOR:
SERVANDO GARCIA
17th and OAK, SALEM OR 97301

DATE: 02-07-2024
DRAWN: TB
JOB NO.: 2159

SPR-8A