
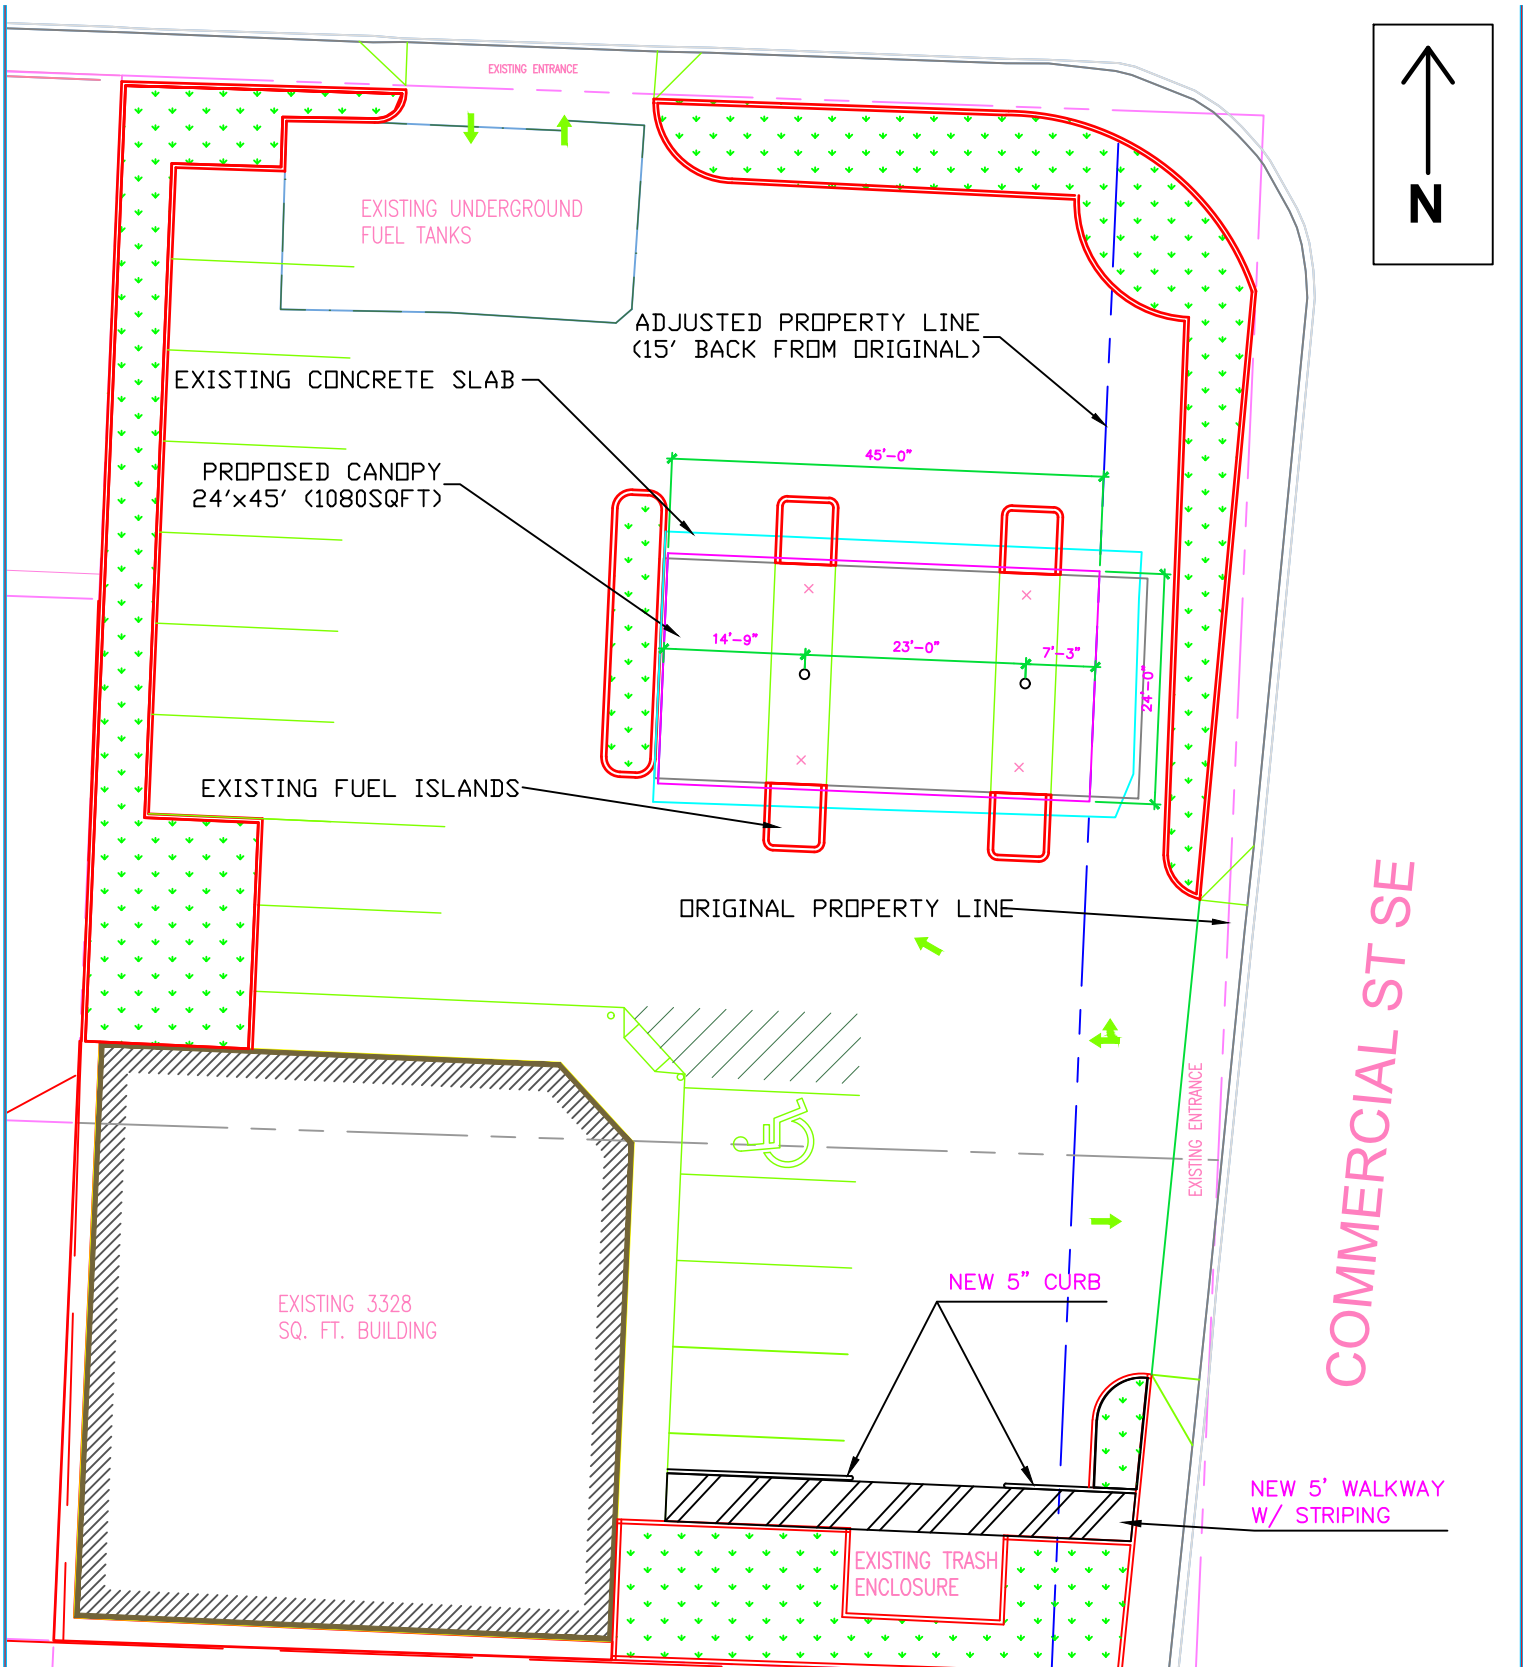


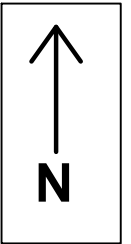

SITE PLAN

SCALE: 1" = 20'-0"

REVISION	DATE	JOB	SITE PLAN	PROJECT: NEW CANOPY 2315 COMMERCIAL ST SALEM, OR	CLIENT:	 901 NORTHWEST E GRANTS PASS, OR 97526 Phone: 541-476-1387 Fax: 541-474-2528 CCB #40432	VERIFY SCALE: THIS BAR MEASURES 1/2" ON ORIGINAL DRAWING 0 1 2'
OF 3	1	SHEET					