



\\s01\6246-Creekside\DWG\2316246.dwg 402.dgn 2/26/2024 10:23:22 AM Dscale

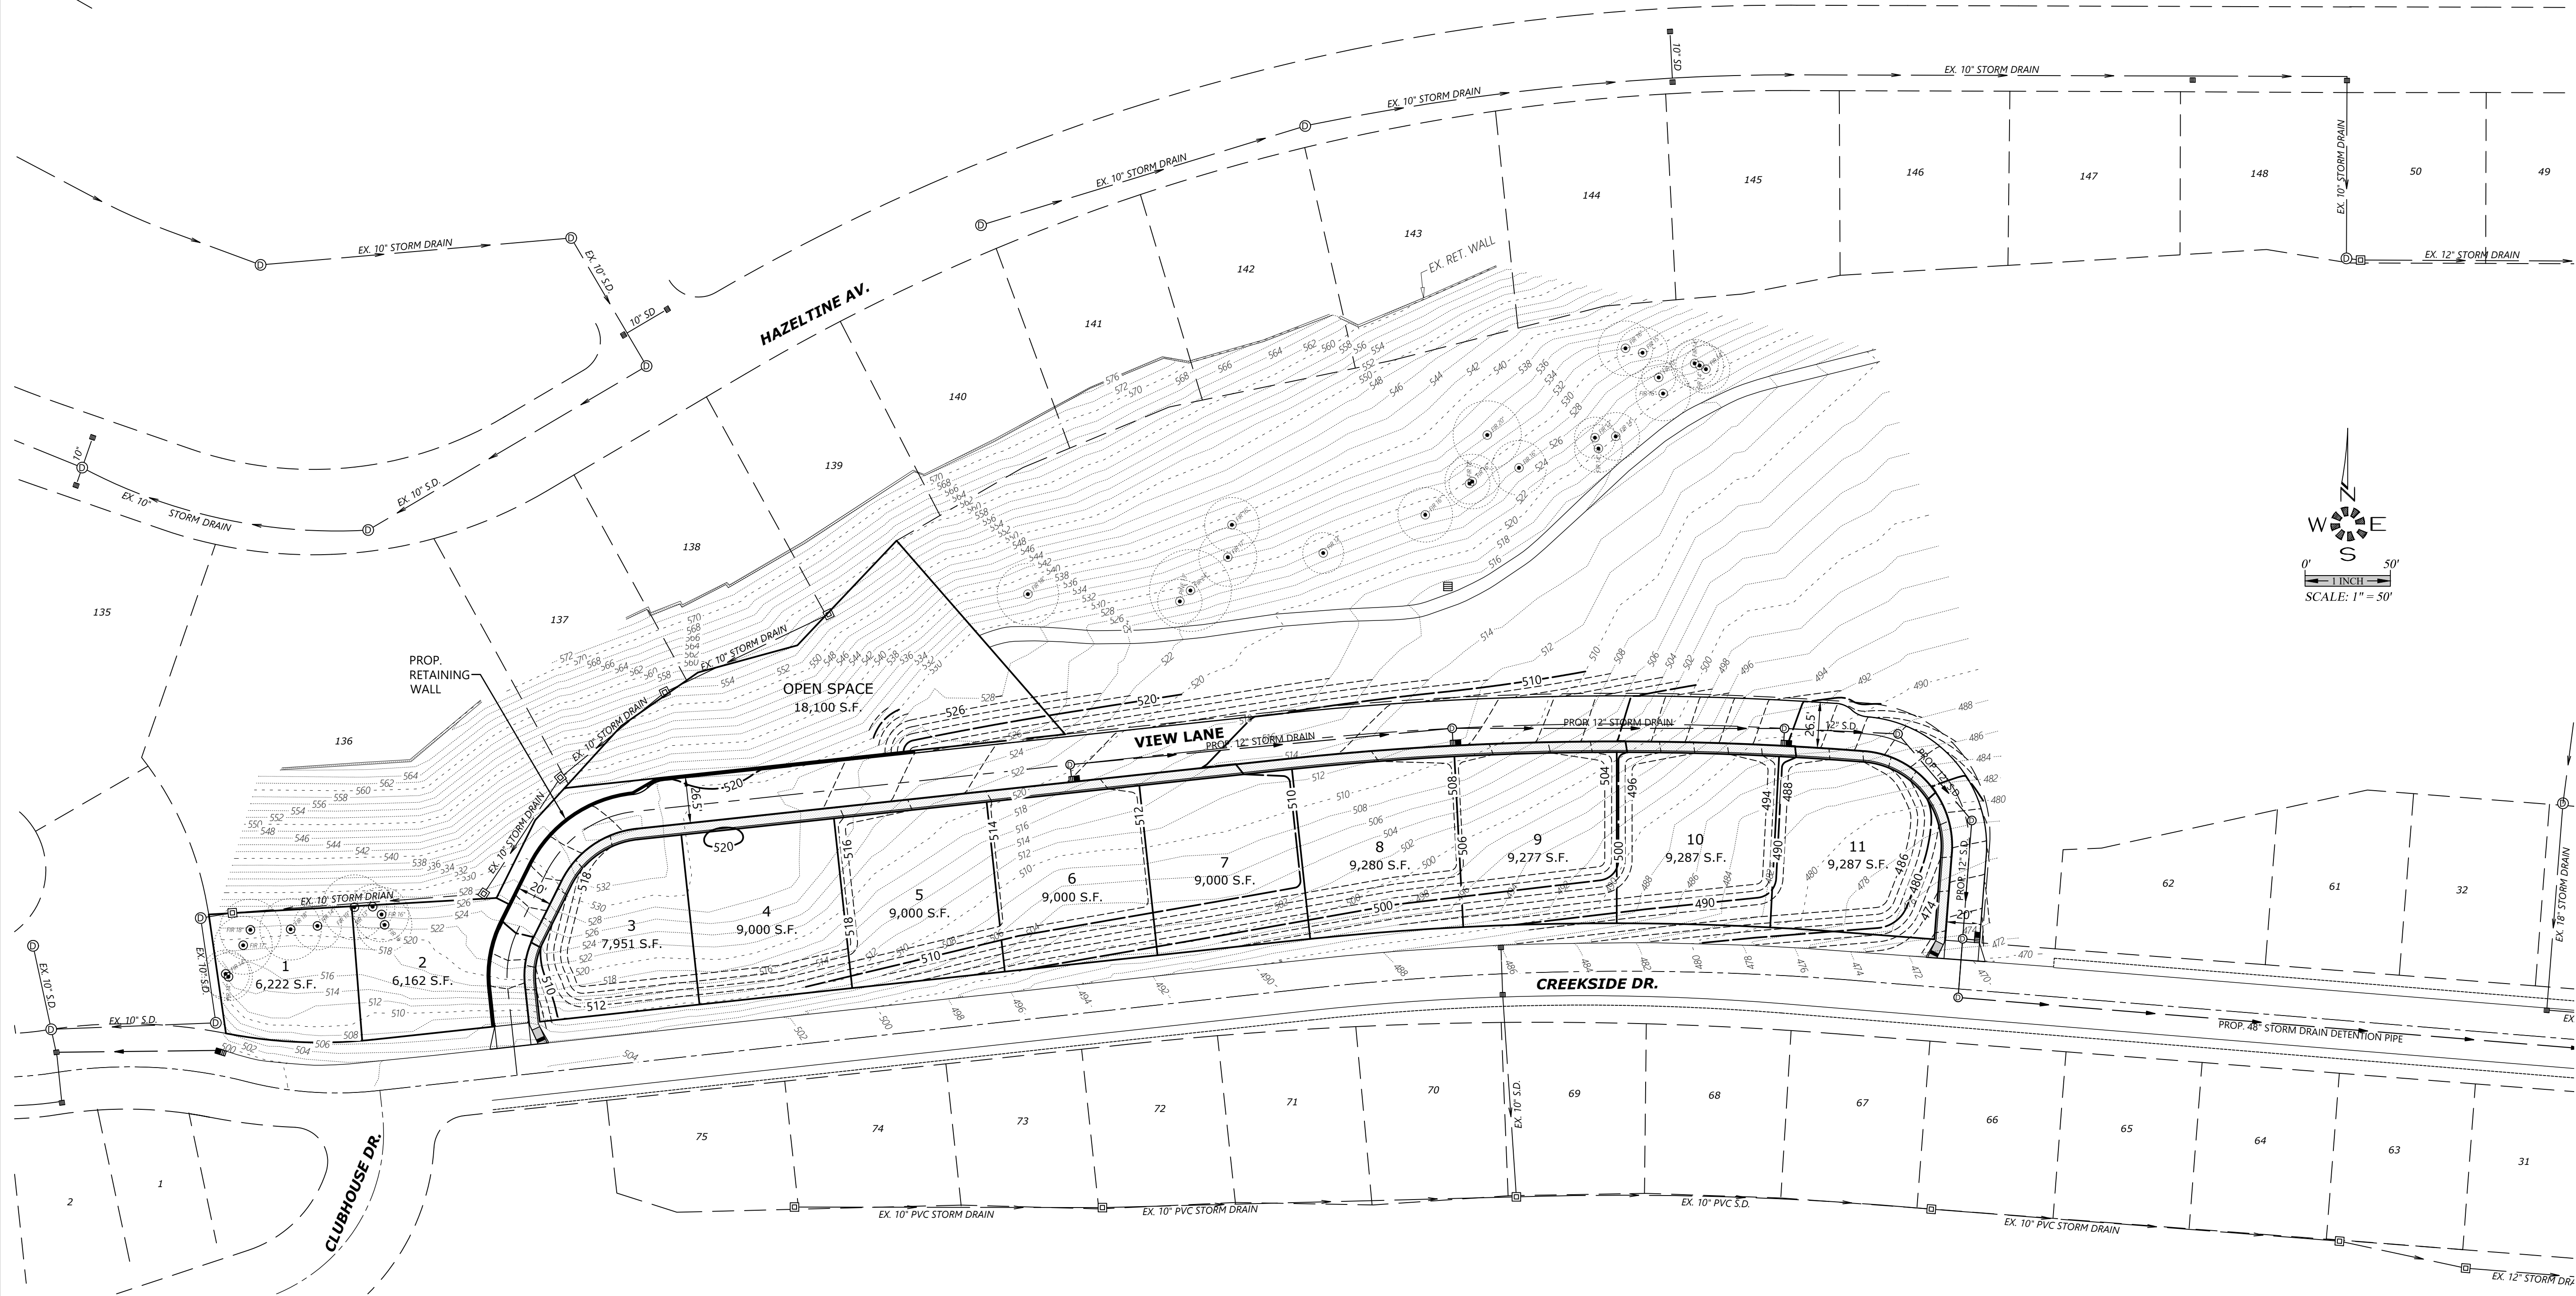

SEE SHEET 502 FOR TREE
CONSERVATION PLAN

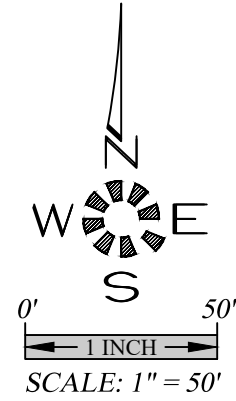

VILLAS AT CREEKSIDE

LOT GRADING PLAN

NO CHANGES, MODIFICATIONS
OR REVISIONS SHALL BE
MADE TO THESE DRAWINGS
WITHOUT WRITTEN
AUTHORIZATION FROM THE
DESIGN ENGINEER.
DIMENSIONS & NOTES TAKE
PRECEDENCE OVER
GRAPHICAL REPRESENTATION.

Design: M.D.G.
Drawn: D.G.G.
Checked: B.M.G.
Date: ---
Scale: AS SHOWN
As-Built: ---



EXPIRES: 06-30-2025

JOB # 6246

402