


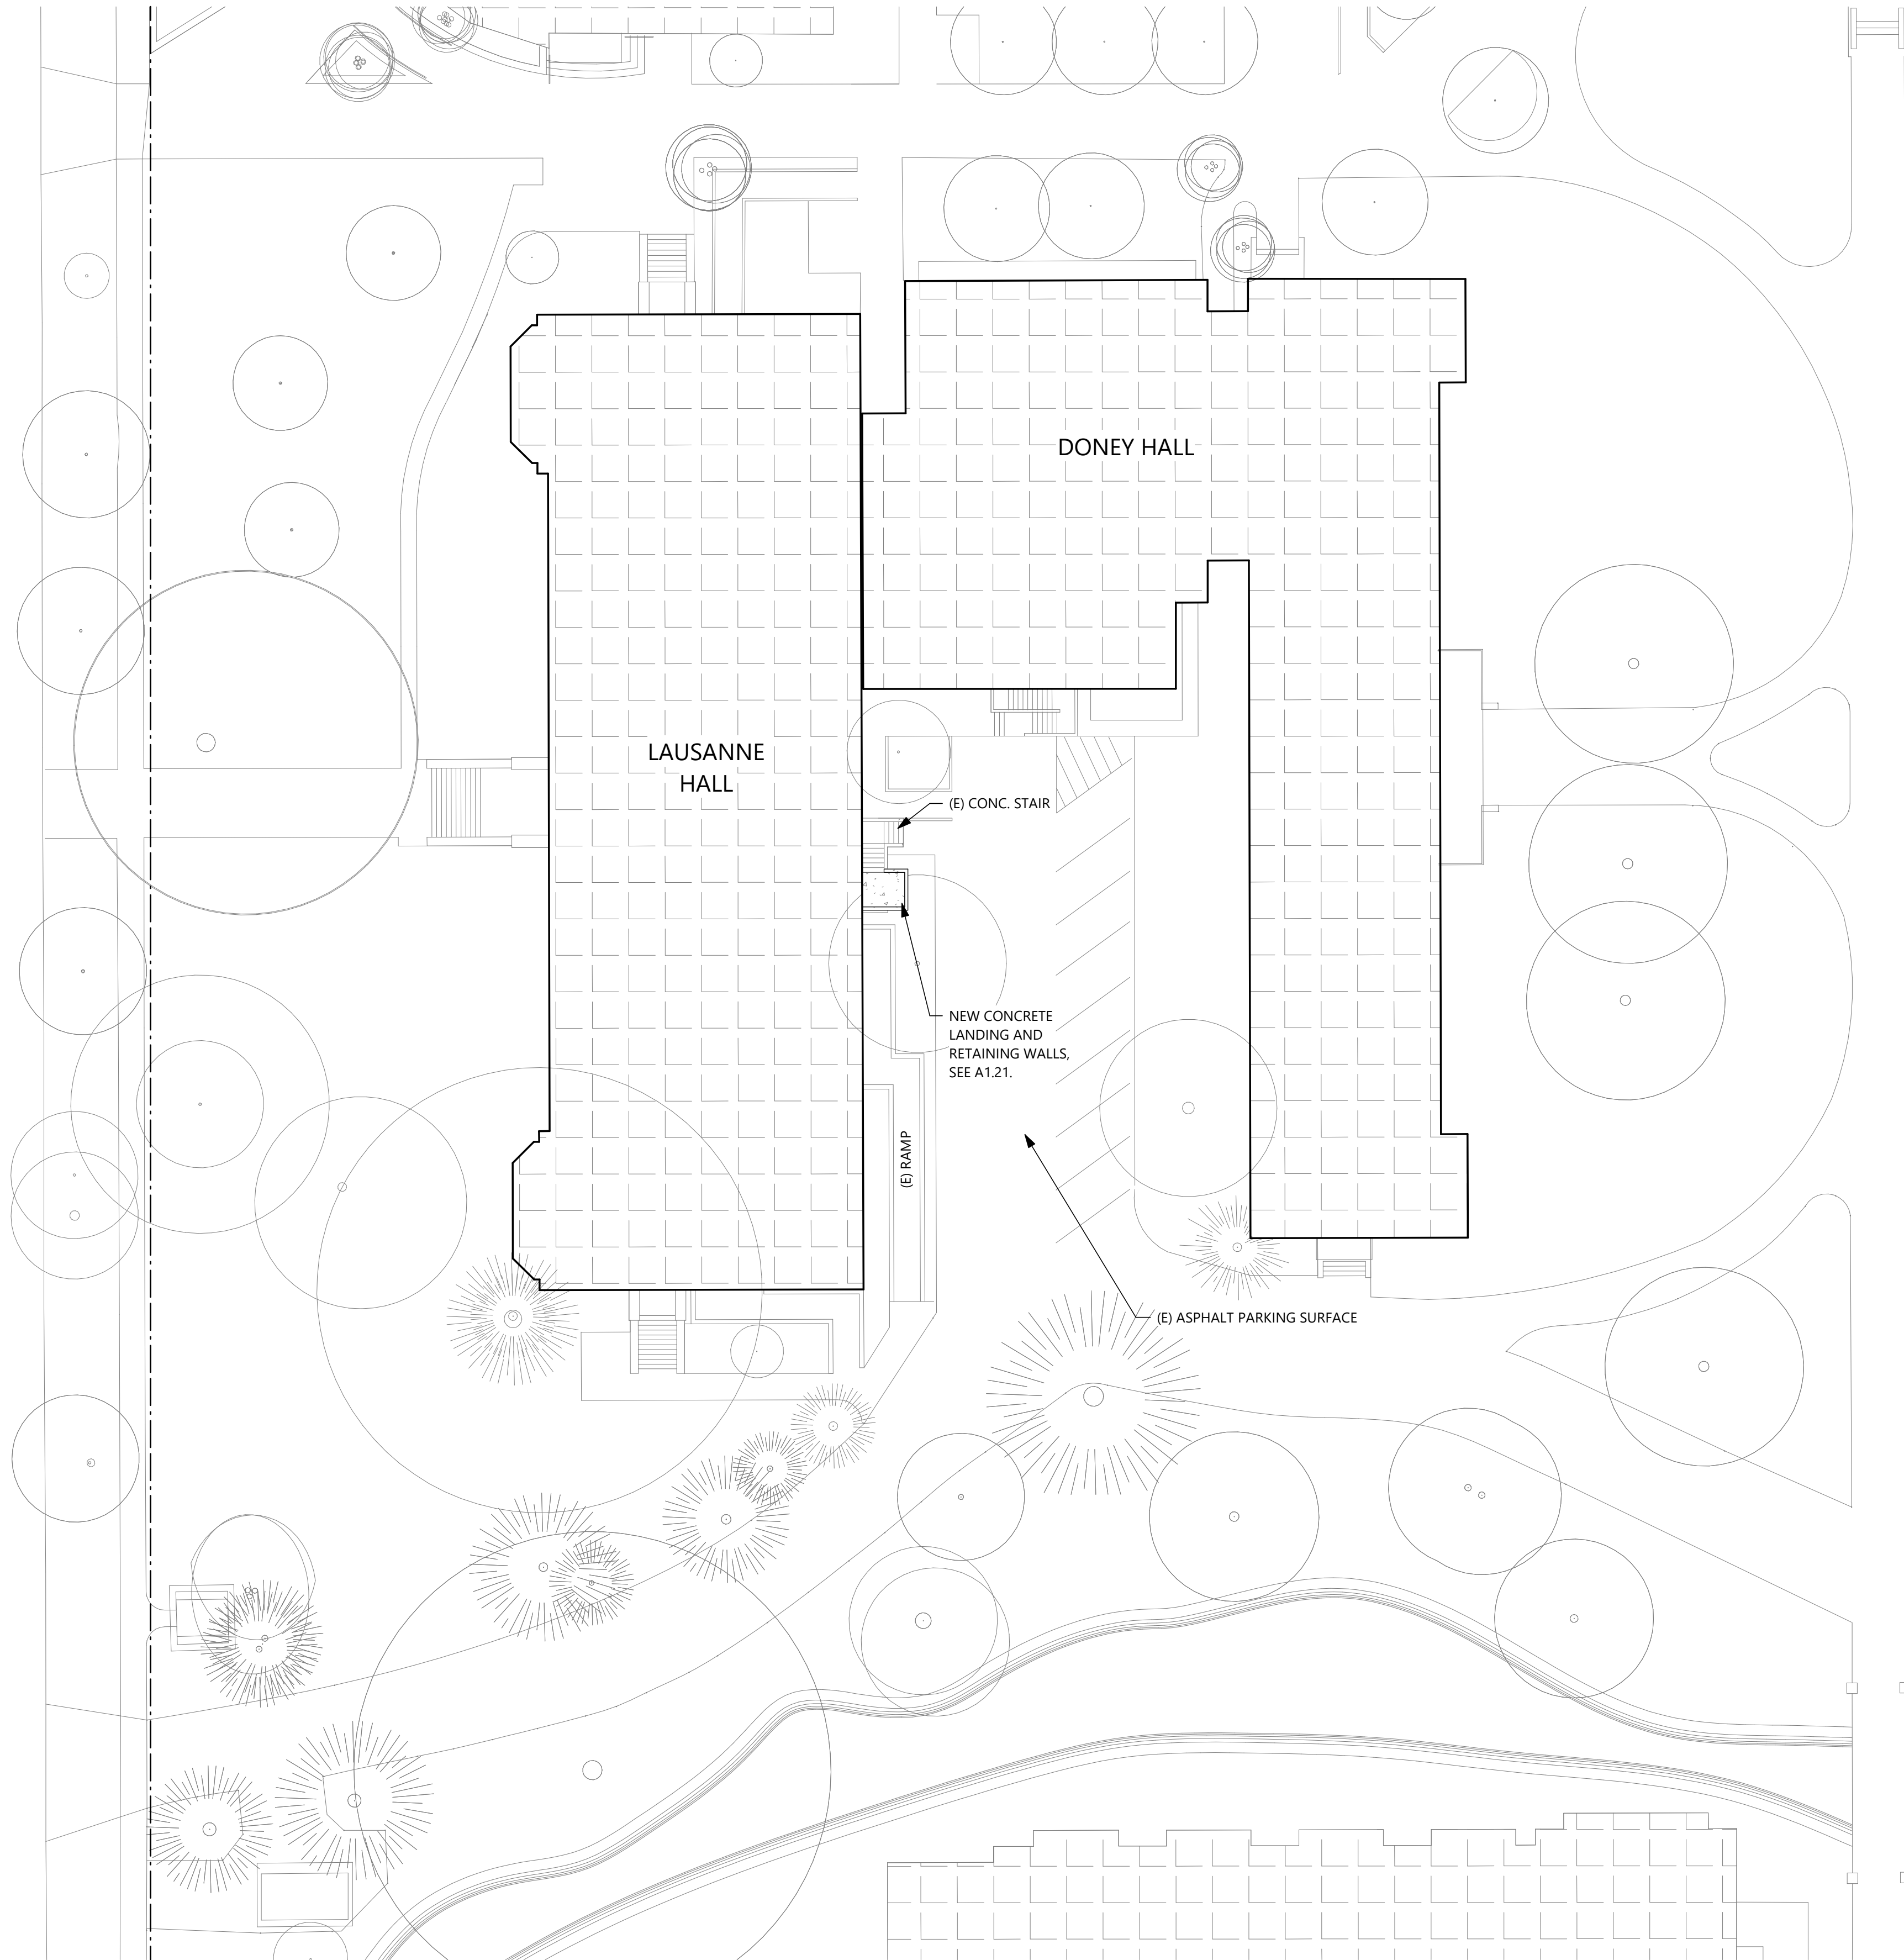


WINTER STREET SE

1

PARTIAL SITE PLAN

SCALE: 1" = 20'-0"

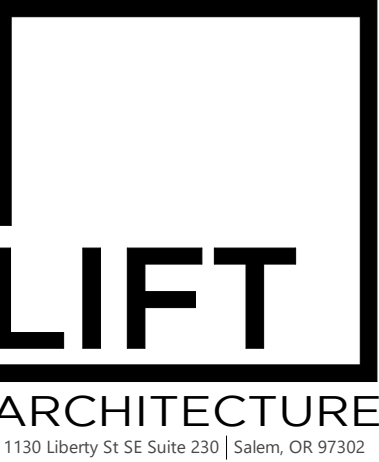

DOOR REPLACEMENT
LAUSANNE HALL
250 WINTER ST. NE, SALEM, OR 97301

REVISIONS:

SHEET:

A1.02

PARTIAL SITE PLAN

PROJECT # 2024-004

DATE: 5/9/2024