




LAST SAVED: Thu, 23 May 2024 - 12:17 pm LOCATION: C:\Users\trevo\appdata\local\temp\AcPublish_8708\SPR-3_05.20.24.dwg SPR-8A-FLOOR PLAN
PRINTED: Thu, 23 May 2024 - 12:19 pm PRINTED BY: trevo

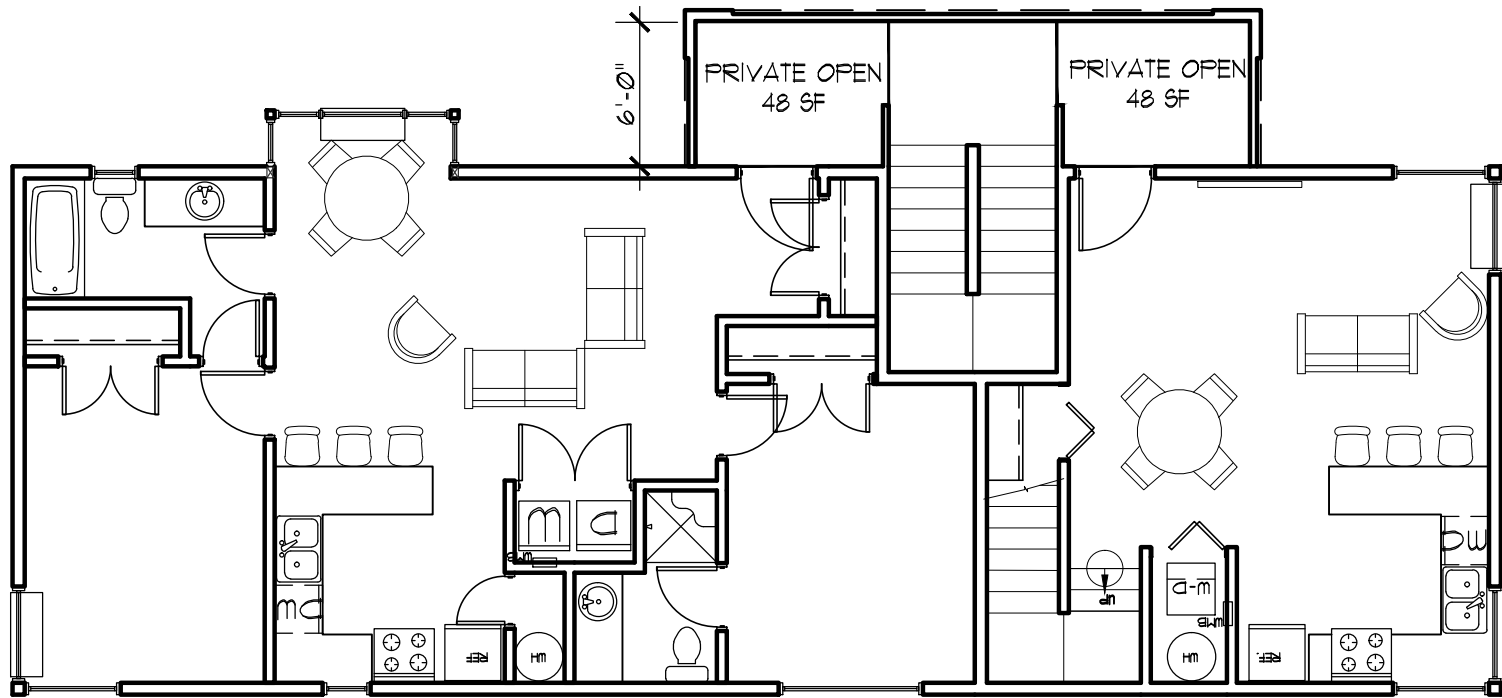


B SECOND FLOOR PLAN
SPR-8A SCALE : 1/8" = 1'-0"

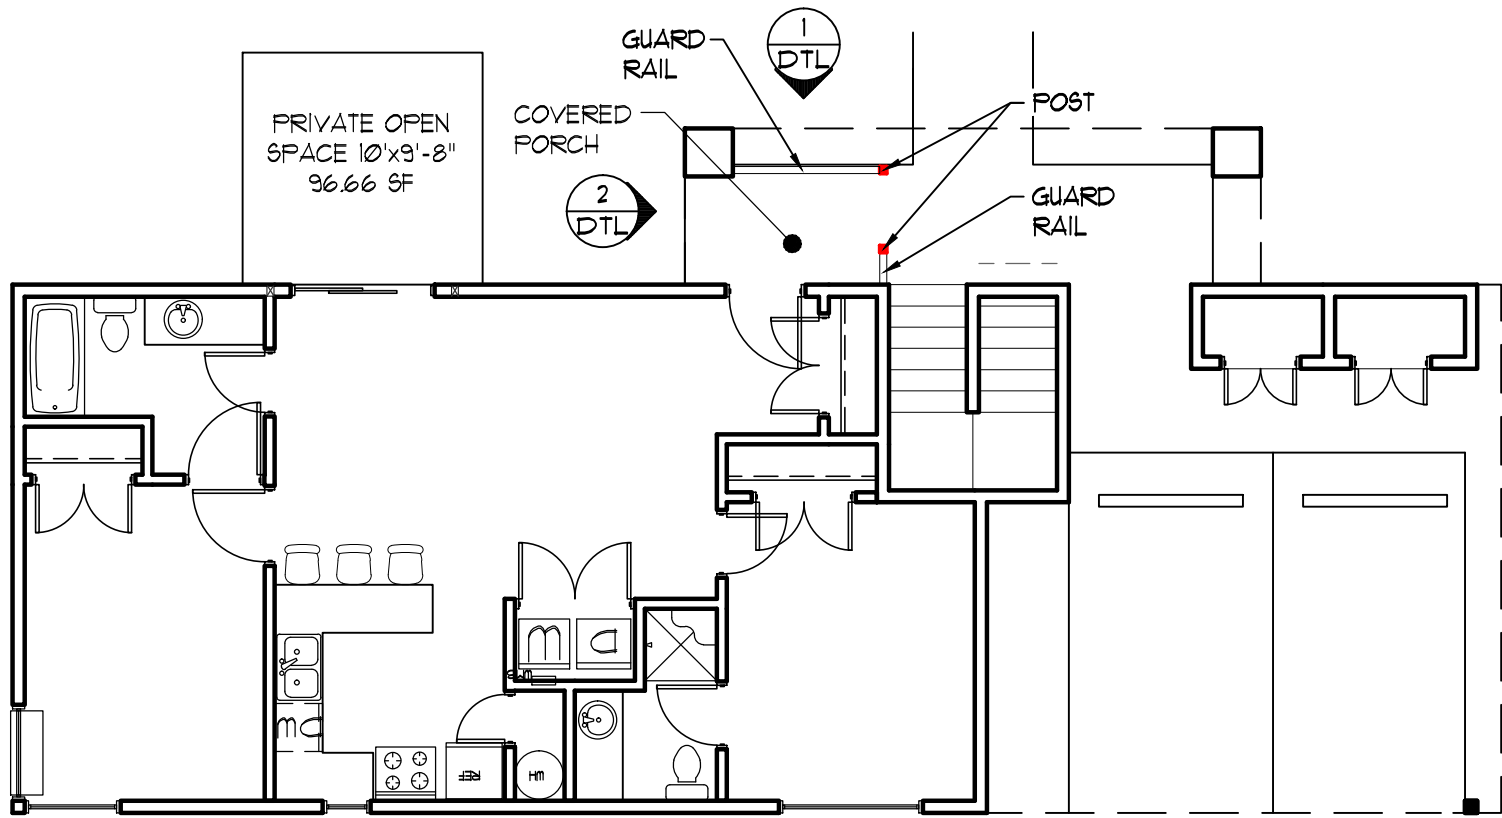


A FIRST FLOOR PLAN
SPR-8A SCALE : 1/8" = 1'-0"

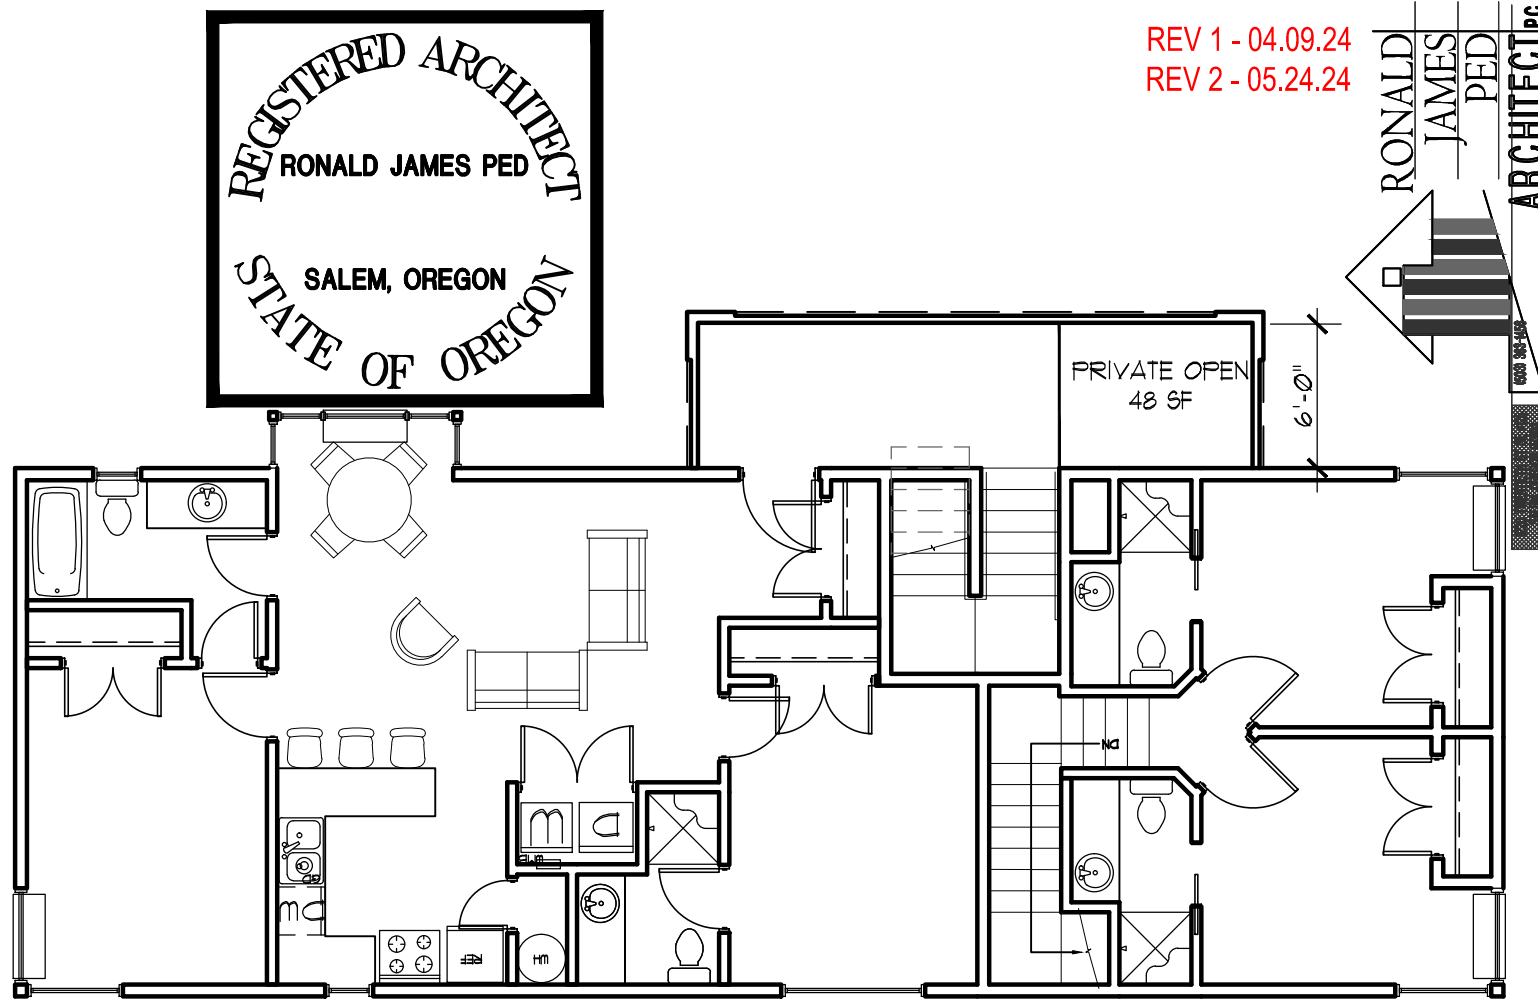

B THIRD FLOOR PLAN
SPR-8A SCALE : 1/8" = 1'-0"

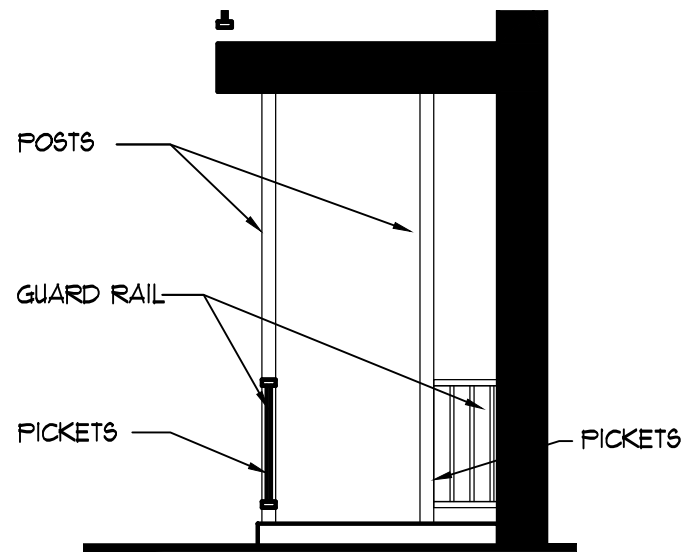

1 ELEVATION
DTL SCALE : 1/4"-1'-0"

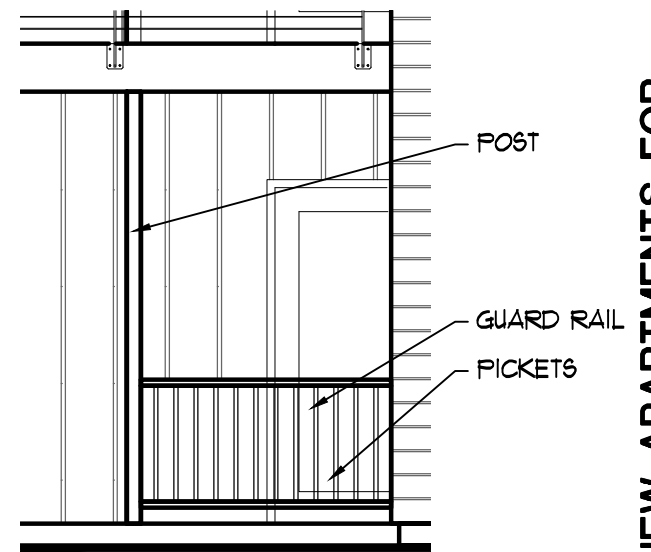

2 ELEVATION
DTL SCALE : 1/4"-1'-0"

REV 1 - 04.09.24
REV 2 - 05.24.24

REGISTERED ARCHITECT
RONALD JAMES PED
SALEM, OREGON
STATE OF OREGON

RONALD JAMES PED
ARCHITECT PC

NEW APARTMENTS FOR:
SERVANDO GARCIA
17th and OAK, SALEM OR 97301

DATE: 02-07-2024
DRAWN: TB
JOB NO.: 2159

SPR-8A