


LAST SAVED: Thu, 23 May 2024 - 12:45 pm LOCATION: C:\Users\trevo\appdata\local\temp\AcPublish_8708\SPR-3_05.20.24.dwg SPR-8-ELEVATION-DR
PRINTED: Thu, 23 May 2024 - 12:45 pm PRINTED BY: trevo




A
SPR-8
NORTH ELEVATION
SCALE : 1/8" = 1'-0"

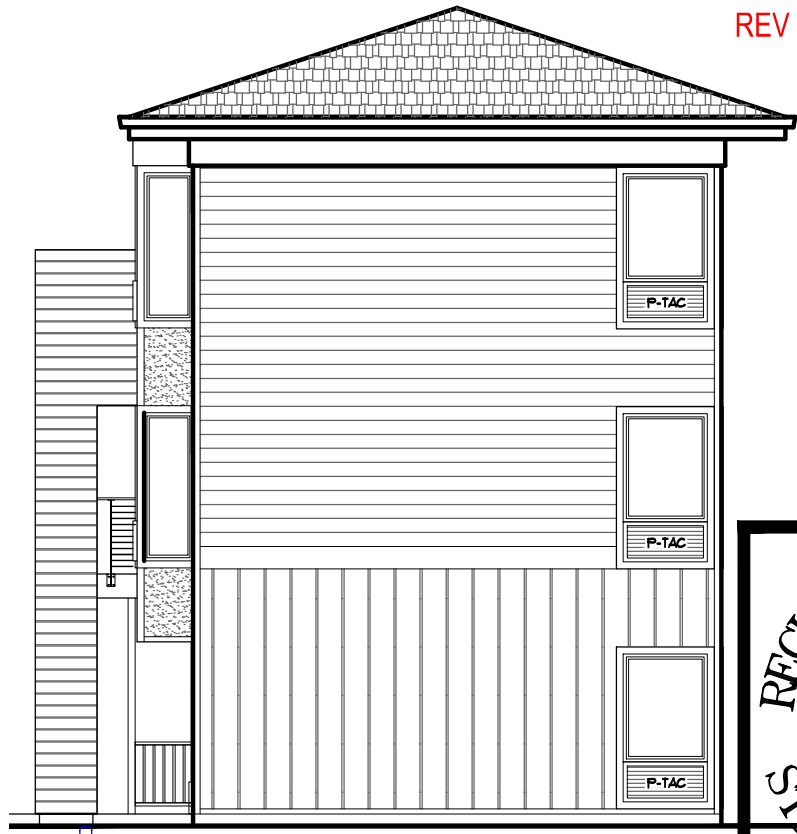

B
SPR-8
WEST ELEVATION
SCALE : 1/8" = 1'-0"




C
SPR-8
EAST ELEVATION
SCALE : 1/8" = 1'-0"

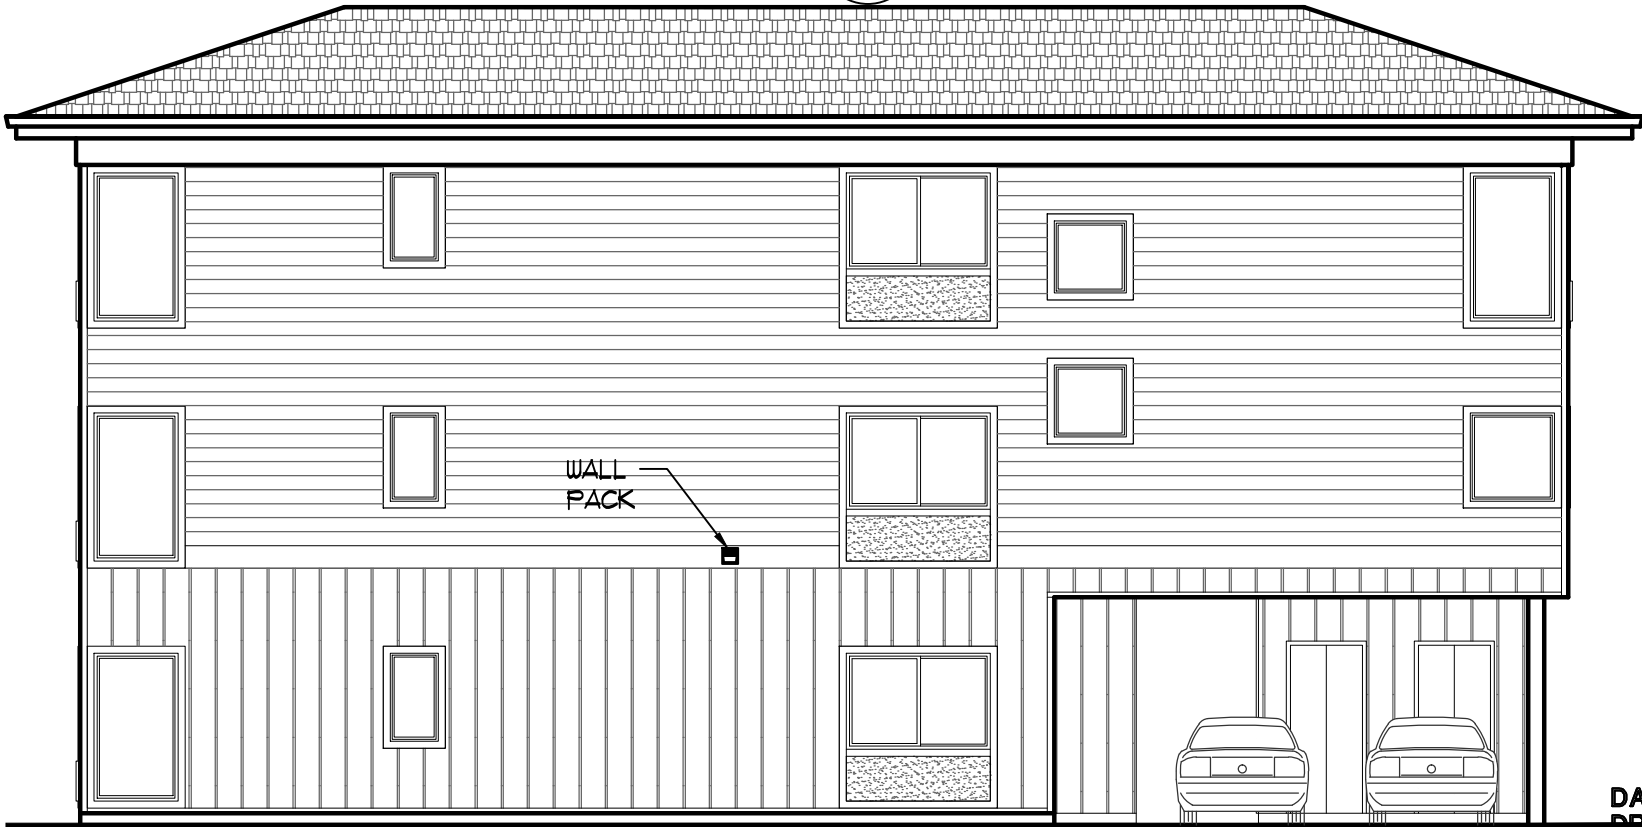

D
SPR-8
SOUTH ELEVATION
SCALE : 1/8" = 1'-0"

REV 1 - 04.09.24
REV 2 - 05.24.24

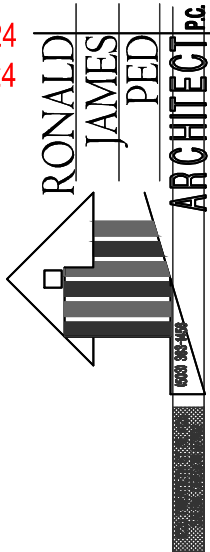

NEW APARTMENTS FOR:
SERVANDO GARCIA
17th and OAK, SALEM OR 97301

DATE: 02-07-2024
DRAWN: TB
JOB NO.: 2159

SPR-8