

TENANT IMPROVEMENTS
SATF
454 CHURCH ST. NE. SUITE 135
SALEM, OR 97301

PROJECT TEAM


OWNER
CENTER FOR HOPE AND SAFETY
605 CENTER ST NE
SALEM OR, 97301
CONTACT:
JAYNE DOWNING
JON WINEBERG
PHONE: 503-378-1572
EMAIL: jayne@hopeandsafety.org
jon.winberg@hopeandsafety.org

ARCHITECT
ANDERSON SHIRLEY ARCHITECTS
695 COMMERCIAL ST. SE.
SALEM, OR 97301
CONTACT:
JOHN SHIRLEY
JEROMY KAPLAN
PHONE: 503-371-1140
EMAIL: john@andersonshirley.com
jeromy@andersonshirley.com


GENERAL CONTRACTOR
RICH DUNCAN CONSTRUCTION INC.
CONTACT: NATE COOKE
PHONE: 503-999-3468
FAX: 503-390-3633
EMAIL: nate@richduncanconstruction.com
CCB# 158330

CODE SUMMARY


STATE OF OREGON STRUCTURAL SPECIALTY CODE 2022
EDITION OF THE 2021 INTERNATIONAL BUILDING CODE
OCCUPANCY GROUP: GROUP B (BUSINESS)
CONSTRUCTION TYPE: V-A
SPRINKLED: YES
OCCUPANCY SEPARATIONS: NONE REQUIRED
TENANT AREA: 856 S.F.

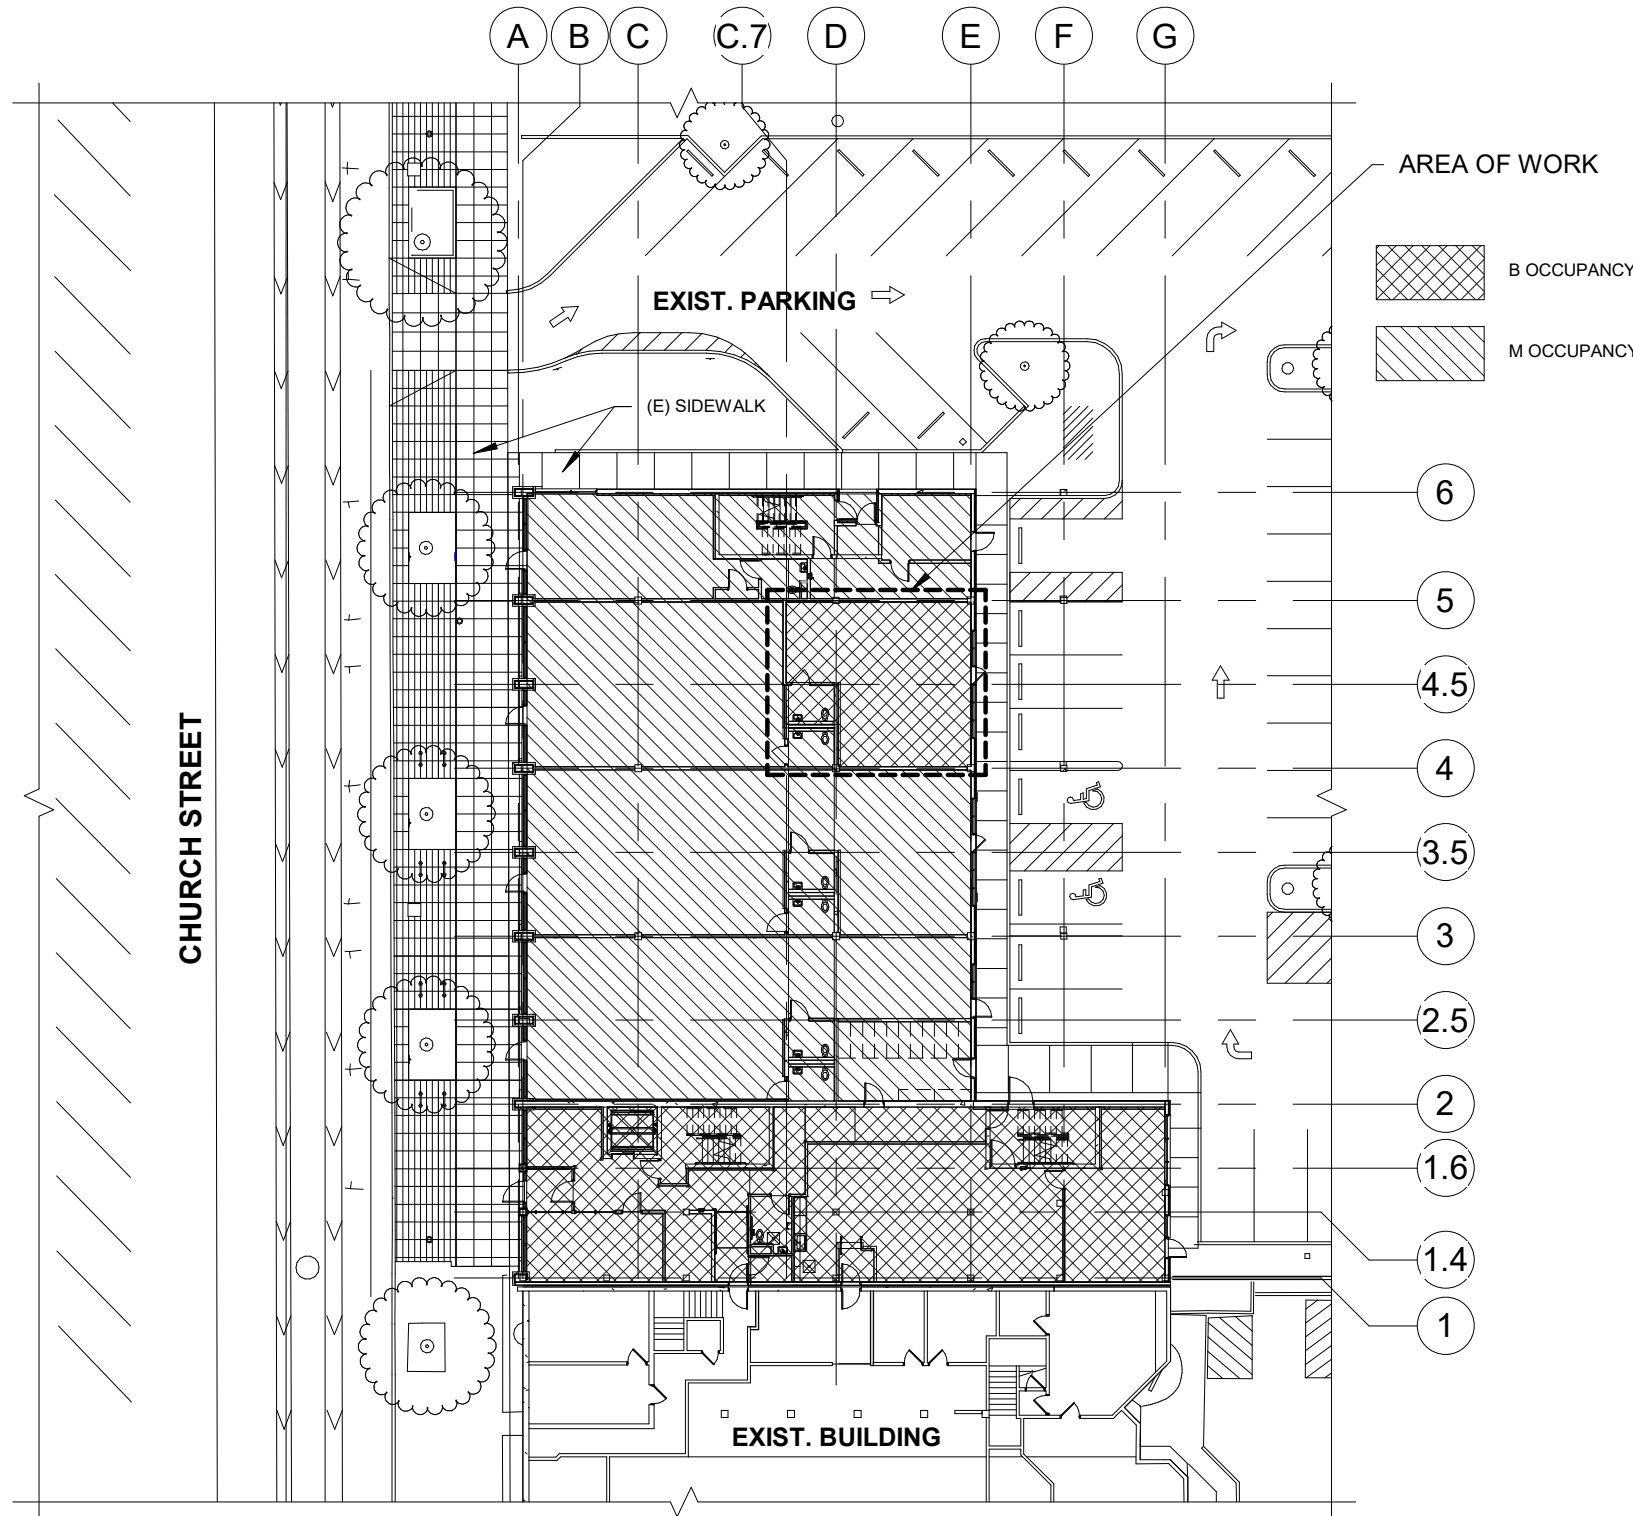


6 OVERALL FLOOR PLAN
A2.01 1/32" = 1'-0"

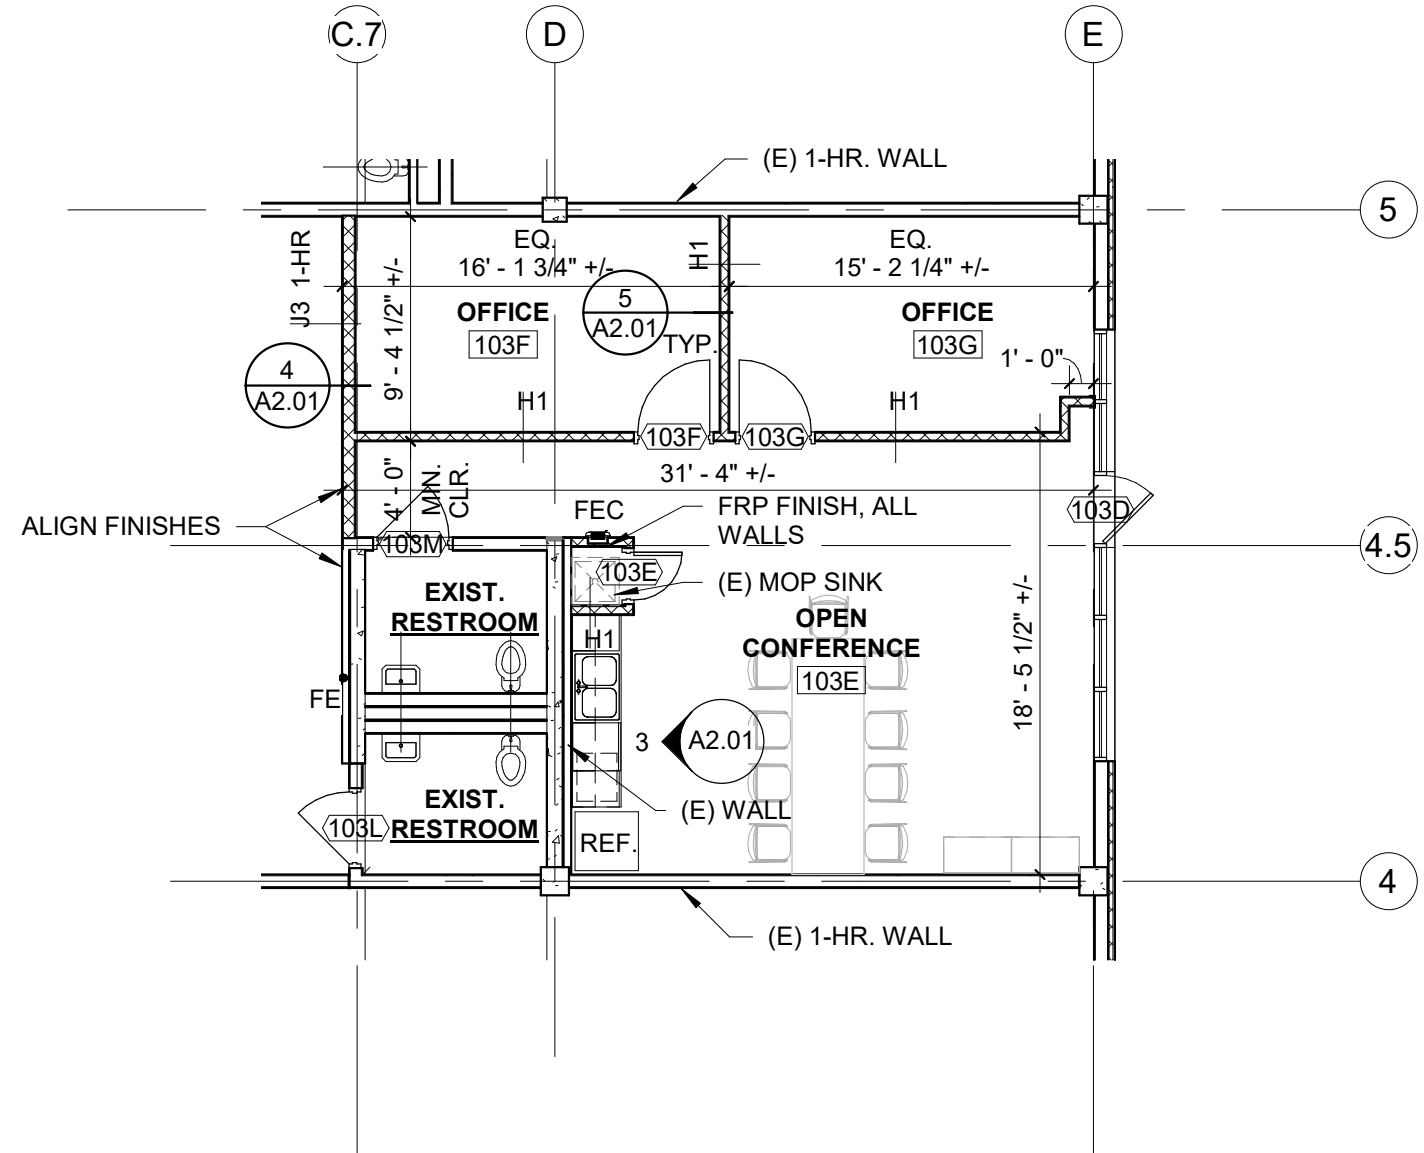

1 T.I. FLOOR PLAN
A2.01 1/8" = 1'-0"

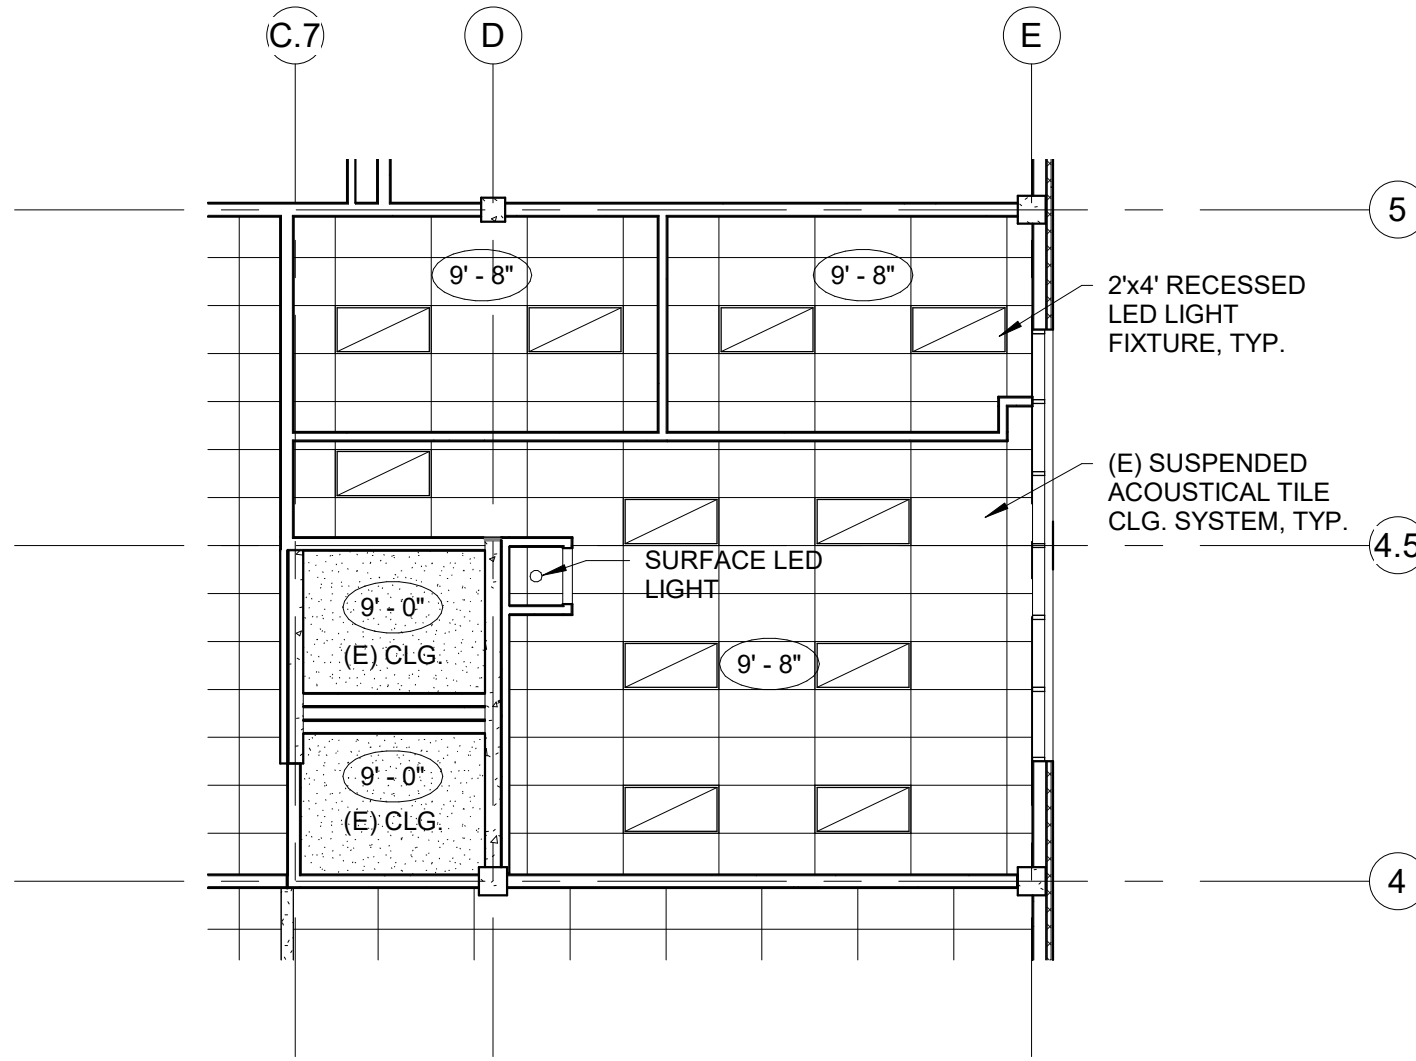

2 T.I. CEILING PLAN
A2.01 1/8" = 1'-0"

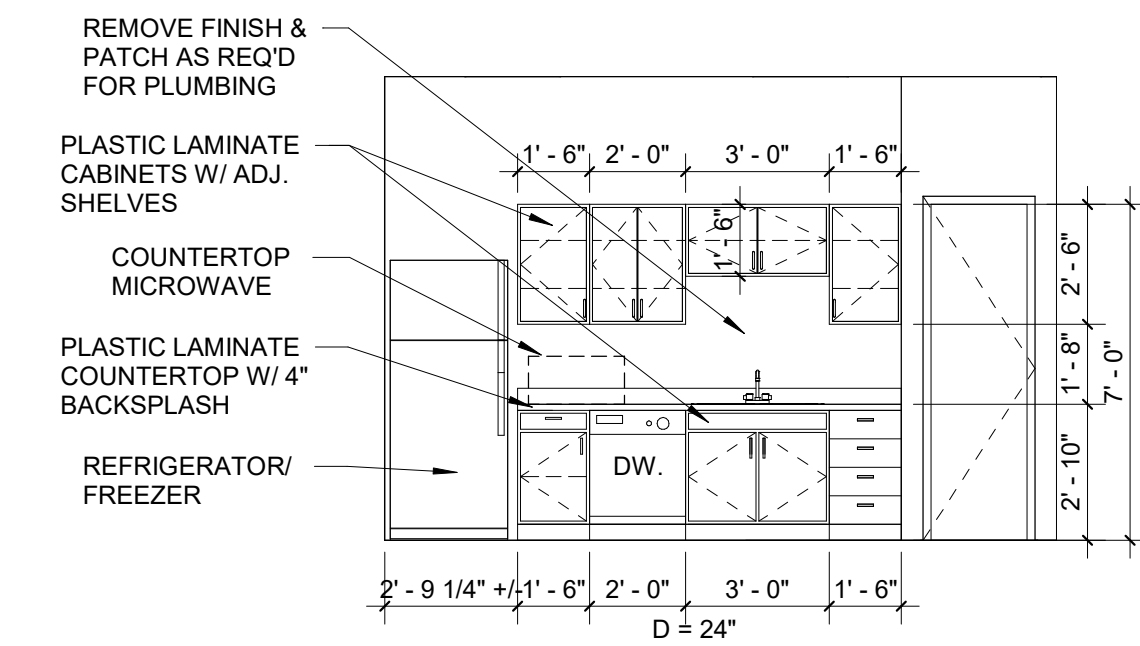


3 RM. 103E
A2.01 1/4" = 1'-0"


SATF - TENANT IMPROVEMENTS ROOM 103E - DOOR SCHEDULE											
DOOR TYPES		A: SGL FLUSH C: SGL HALF LITE		A2: DBL FLUSH D: SGL NARROW LITE		B: SGL FULL LITE D2: DBL NARROW LITE		B2: DBL FULL LITE E: OVERHEAD DOOR			
CONSTRUCTION		AL: ALUM.		SC: SOLID CORE WOOD		FG: FIBERGLASS		HS: HOLLOW STEEL			
MATERIAL FINISH		FF: FACT FINISH		ME: METAL ENAMEL		WF: WOOD, TRANSPARENT FINISH					
GLASS		REFER TO SECTION									
ELEC. HARDWARE		MS: MAGNETIC LOCK		DML: DBL MAGNETIC LOCK		MH: MAGNETIC HOLD OPEN		KOS: KEY OPER. SWITCH			
		ES: ELEC. STRIKE		EMS: EXIT MOTION SENSOR		EPB: ELECTRONIC PUSH BAR		AO: AUTO OPERATOR			
		CR: CARD READER		RPB: RETRACTABLE PANIC BAR							
ROOM	DOOR MARK	DOOR SIZE	DOOR TYPE	DOOR CONSTRUCTION	MATERIAL FINISH	GLASS	FRAME TYPE	RATING (MINUTES)	ELEC. HARDWARE	HARDWARE GROUP	NOTES
OPEN CONFERENCE	103E	2'-0" x 7'-0"	A	SC	WT						
OFFICE	103F	3'-0" x 7'-0"	A	SC	WT						
OFFICE	103G	3'-0" x 7'-0"	A	SC	WT						
OPEN CONFERENCE	103D	2'-10" x 7'-0"		EXISTING							
EXIST. RESTROOM	103M	3'-0" x 7'-0"		EXISTING							REMOVE EXISTING DOOR CLOSER
EXIST. RESTROOM	103L	3'-0" x 7'-0"		EXISTING							

A
FLUSH


DOOR TYPES

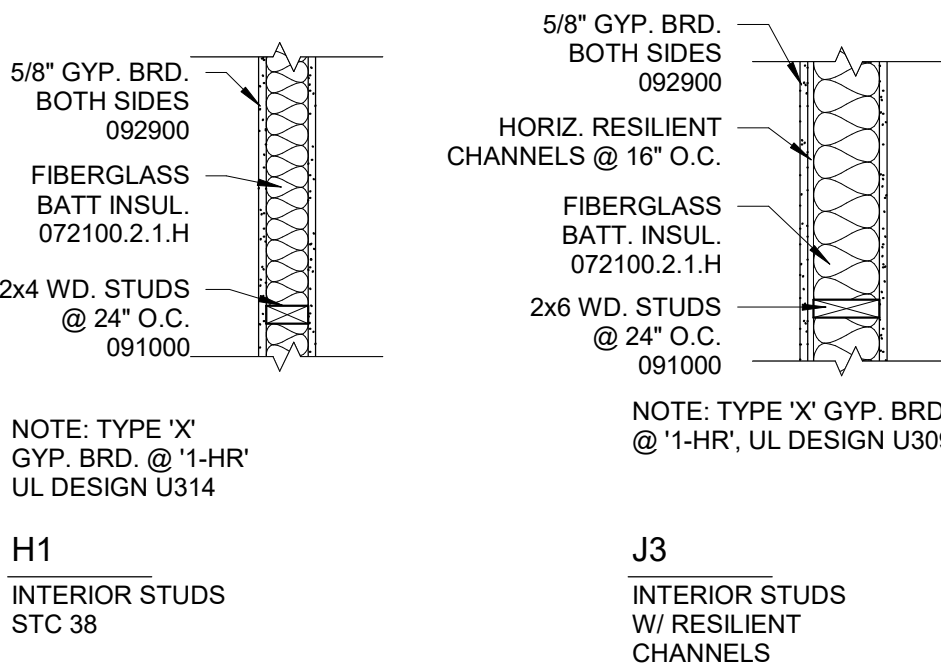

WALL TYPES

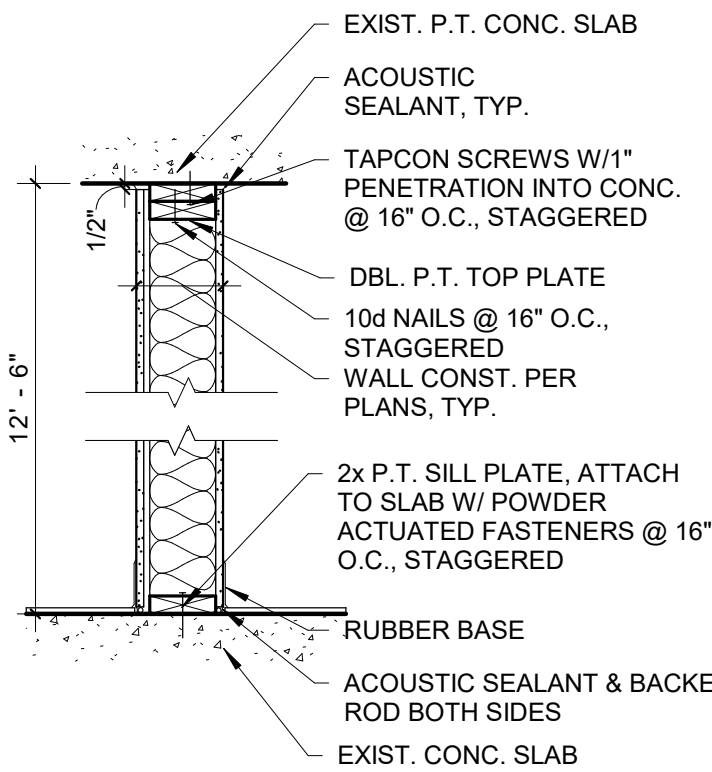

4 FLR. TO FLR. WALL SECTION (WALL TYPE J3)
A2.01 3/4" = 1'-0"

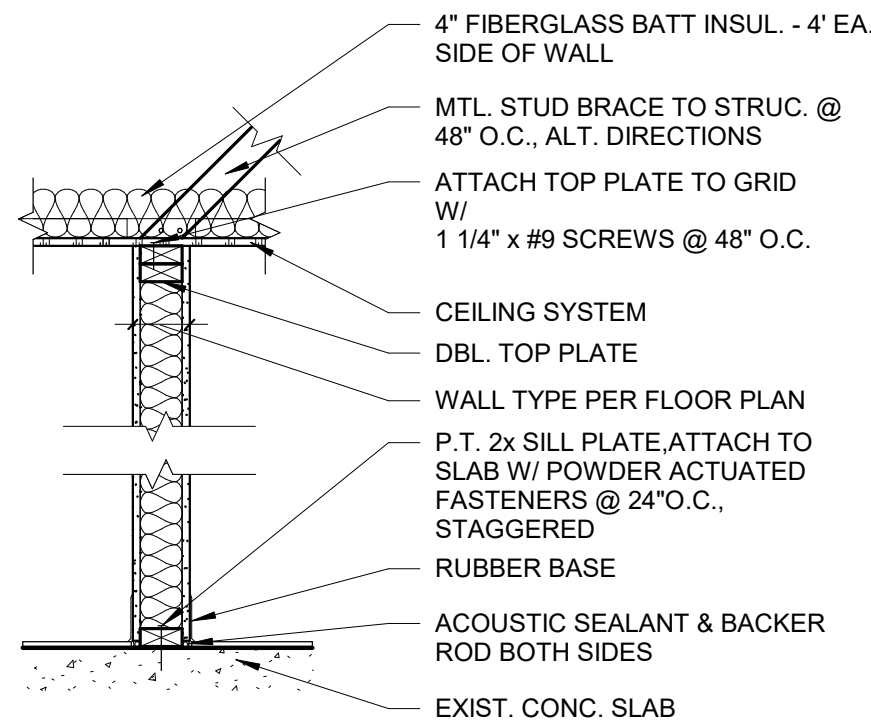

5 WALL TO CEILING GRID (WALL TYPE H1)
A2.01 3/4" = 1'-0"

DRAWING SYMBOLS

(NOT ALL SYMBOLS MAY BE USED IN THIS PROJECT)

DRAWING TITLE SCALE:	WALL / BLDG. SECTION	NEW WALL
STRUCTURAL GRID LINE	INTERIOR ELEVATIONS	EXISTING WALL
DOOR NUMBER	DETAIL REFERENCE	REMOVE EXISTING WALL
ROOM NAME / NUMBER	NORTH ARROW	
NEW DOOR	WINDOW TYPE	
EXISTING DOOR	GLASS TYPE	
REMOVE EXISTING DOOR	WALL TYPE	



REVISIONS

KEY PLAN

DESC. TENANT IMPROVEMENTS

PROJECT SATF - SUITE 135

ADDRESS 454 CHURCH ST. NE
SALEM OR, 97301

STAMP



JOB 1701.1 DWG 1 OF 1

DRAWN: JOK DATE: 05/15/2024

TITLE FLOOR PLAN, CEILING
PLAN, ELEVATION &
GENERAL NOTES

SHEET A2.01

ISSUE BID SET