



FROM NORTH PROPERTY LINE

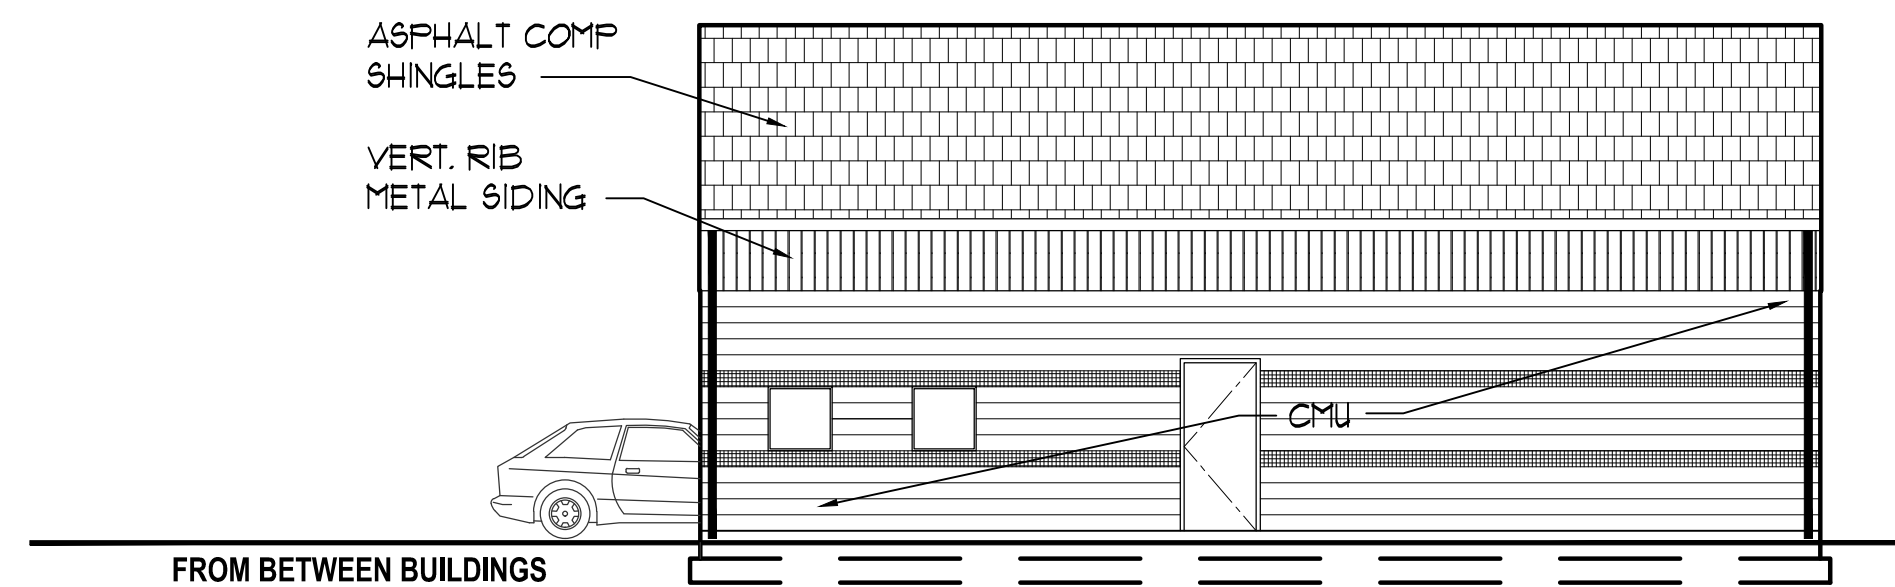


FROM BETWEEN BUILDINGS

B
 SPR-5
 CAR WASH
 NORTH ELEVATION
 SCALE: 1/8" = 1'-0"

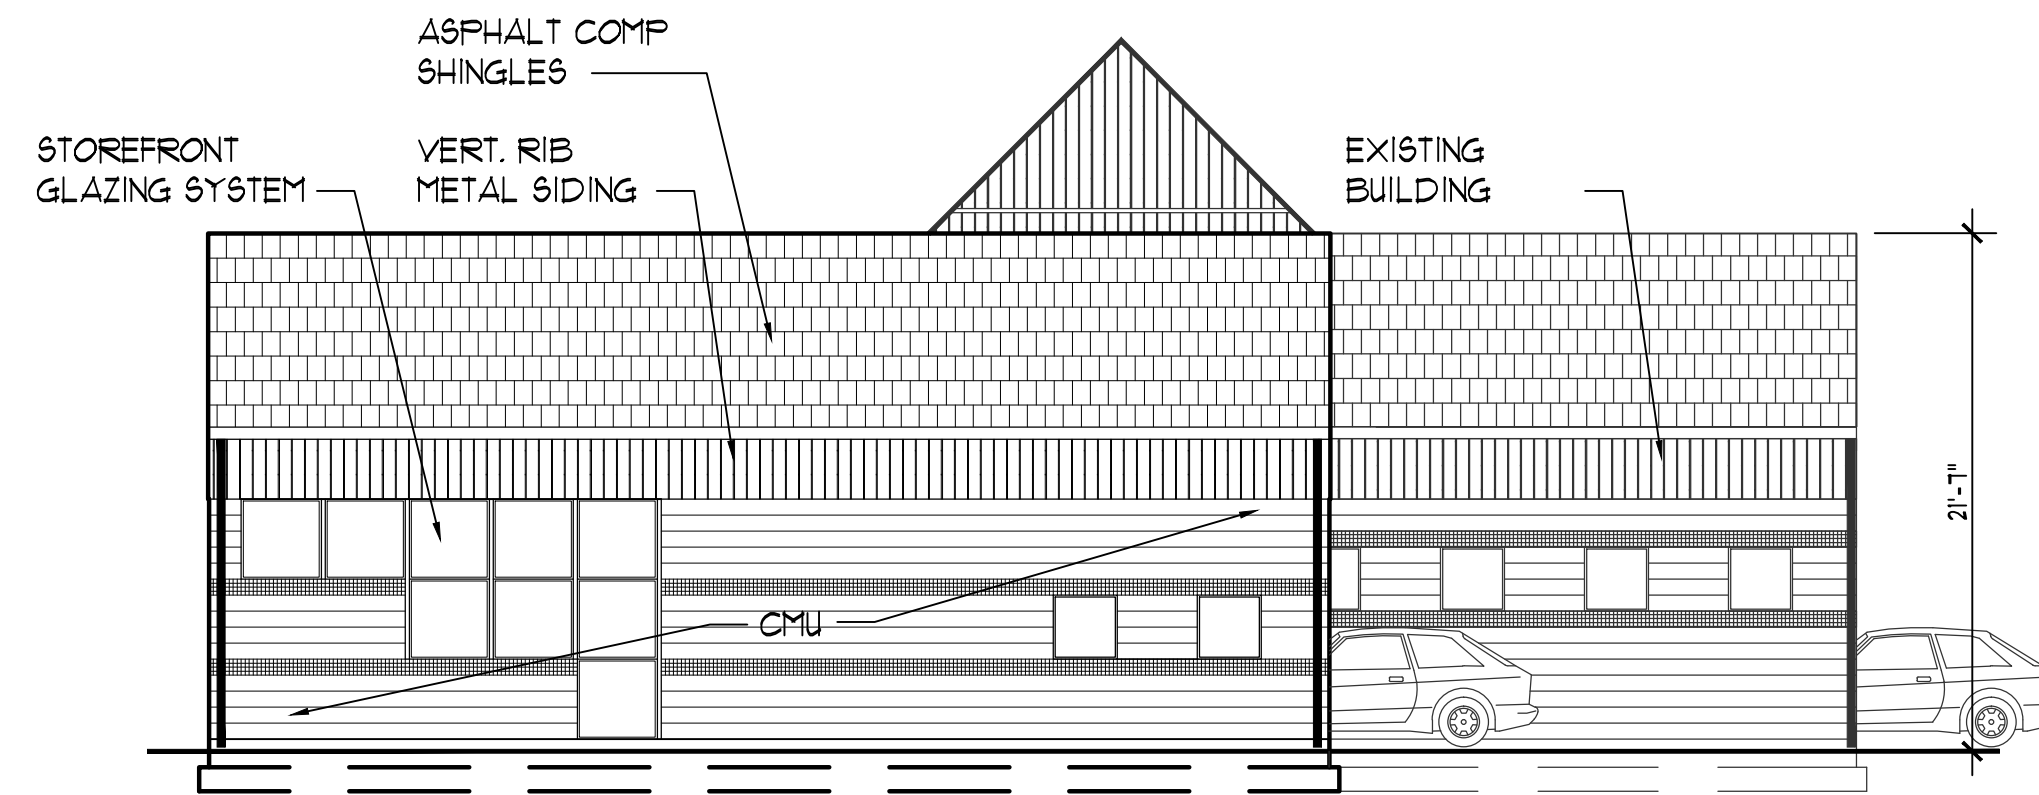


A
 SPR-5
 CAR WASH
 SOUTH ELEVATION
 SCALE: 1/8" = 1'-0"

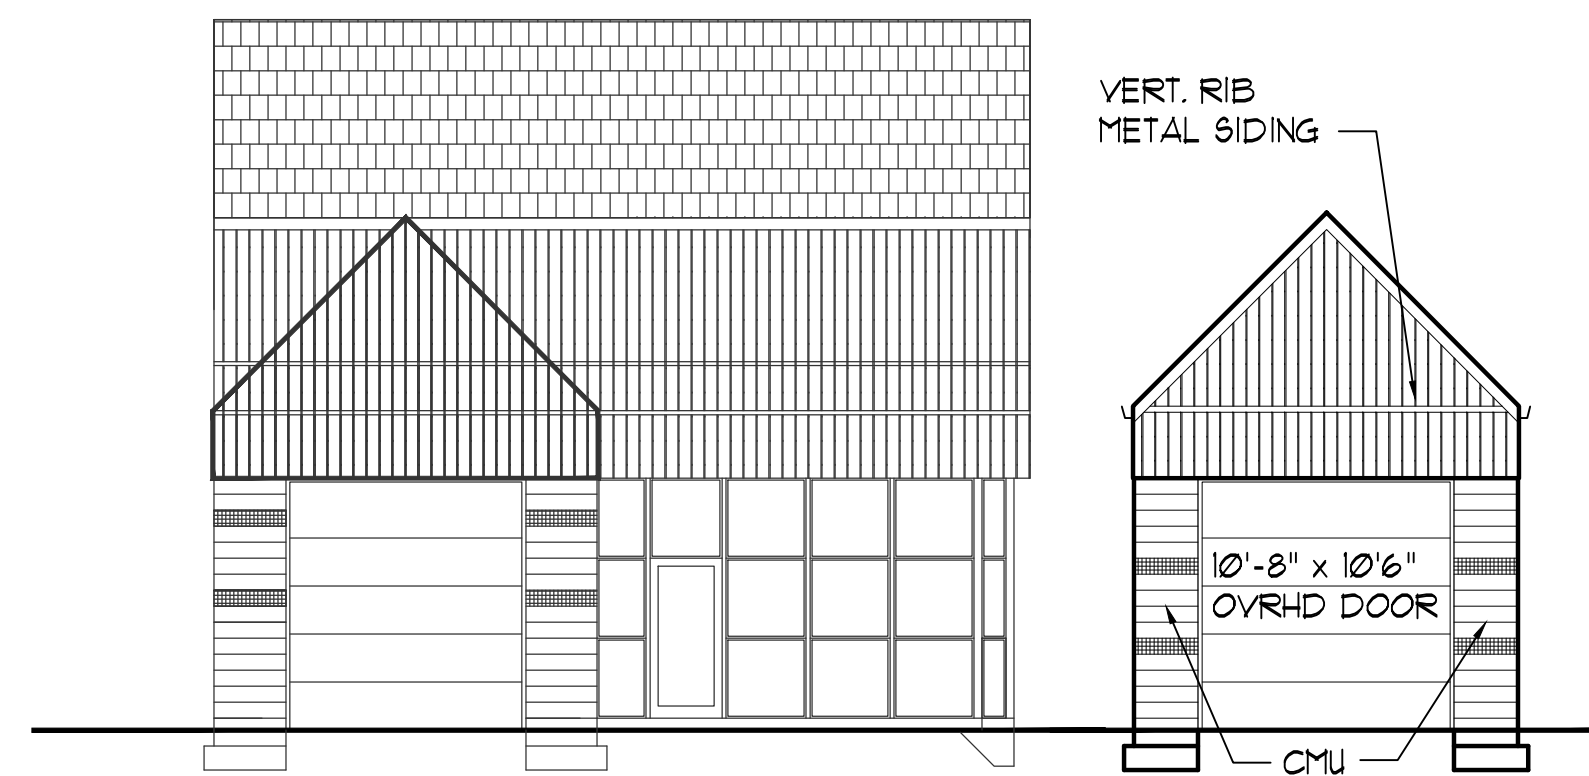


C
 SPR-5
 CAR WASH
 WEST ELEVATION
 SCALE: 1/8" = 1'-0"




D
 SPR-5
 CAR WASH
 EAST ELEVATION
 SCALE: 1/8" = 1'-0"

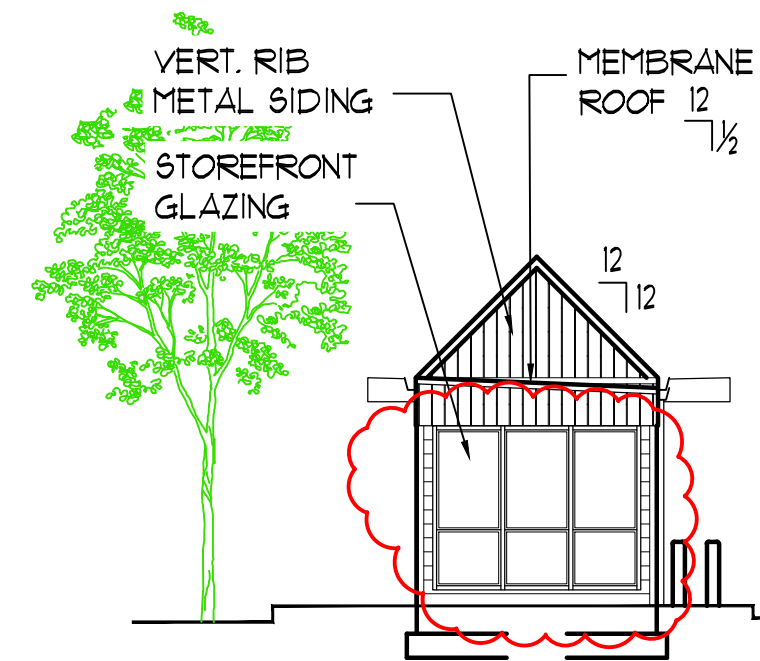


1
 SPR-5
 COFFEE KIOSK
 SOUTH ELEVATION
 SCALE: 1/8" = 1'-0"

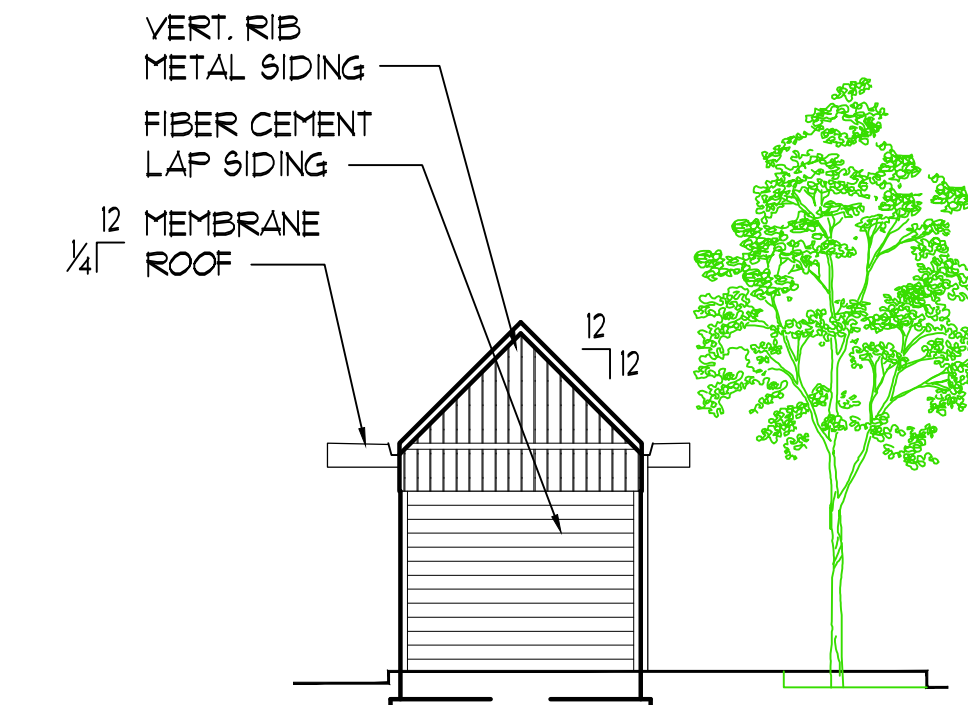

3
 SPR-5
 COFFEE KIOSK
 NORTH ELEVATION
 SCALE: 1/8" = 1'-0"

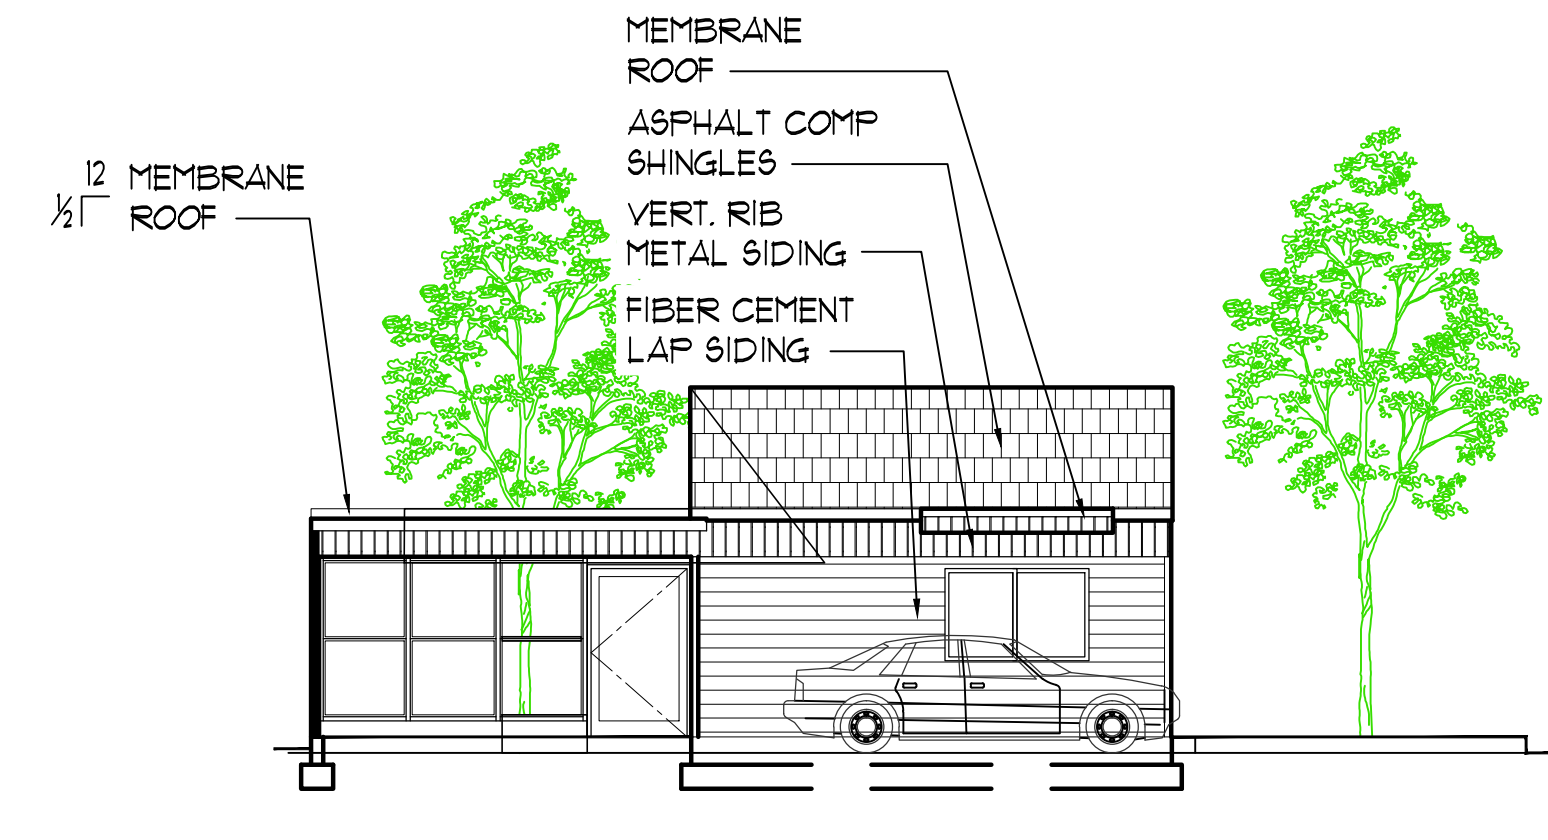

2
 SPR-5
 COFFEE KIOSK
 EAST ELEVATION
 SCALE: 1/8" = 1'-0"

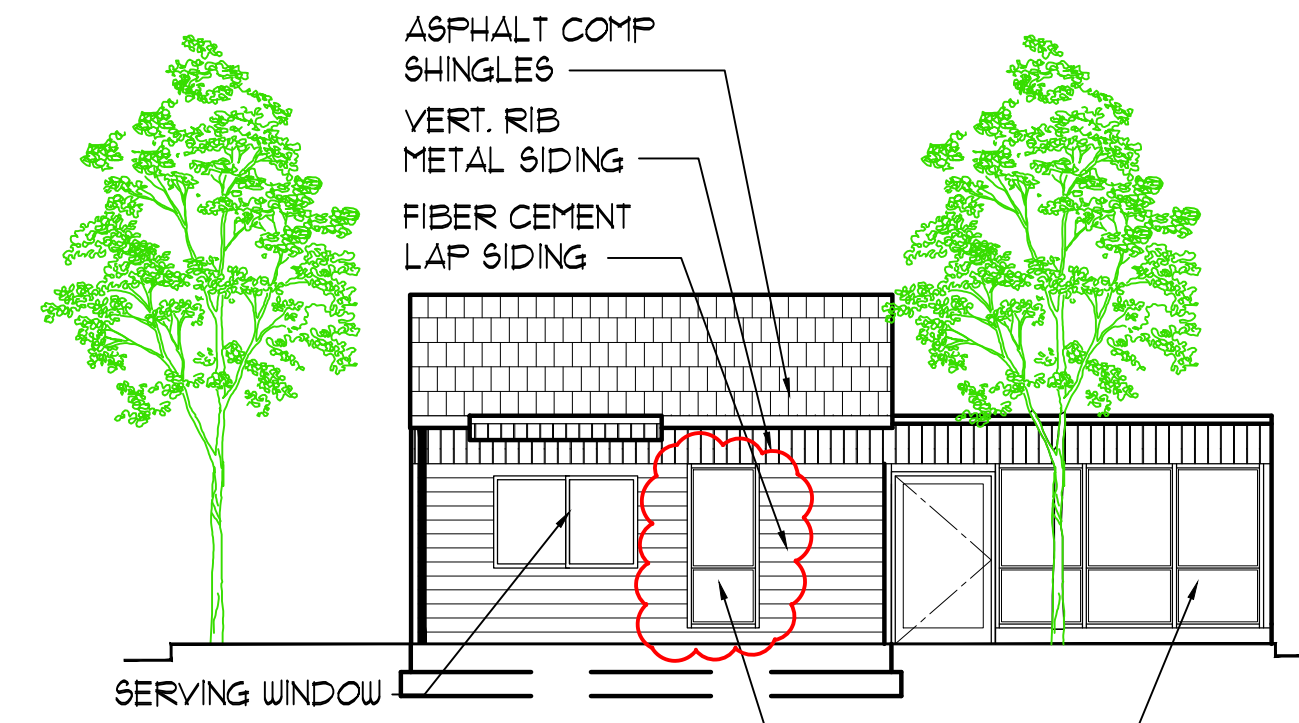

4
 SPR-5
 COFFEE KIOSK
 WEST ELEVATION
 SCALE: 1/8" = 1'-0"

