


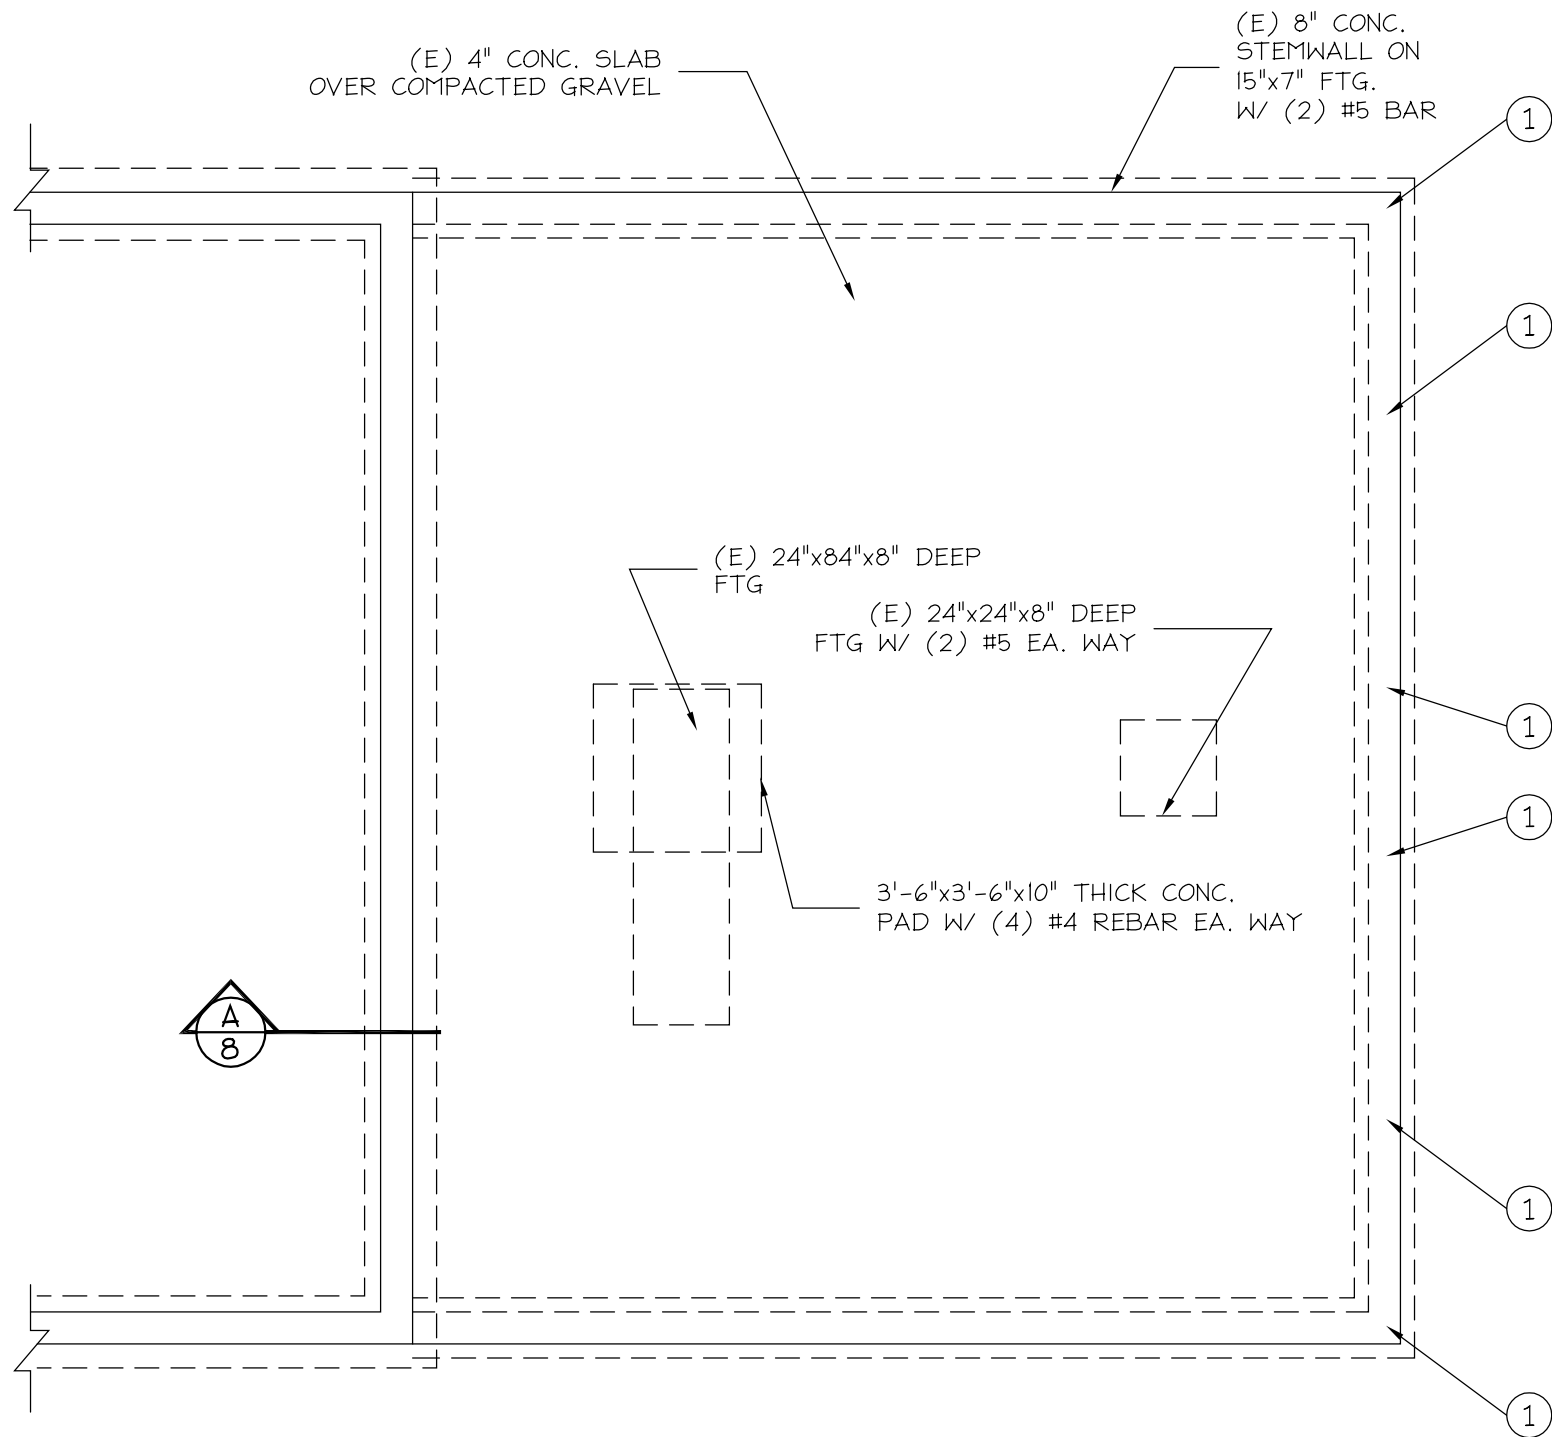

NOTE: BEFORE STARTING FRAMING OR FOUNDATION, BUILDER/ FRAMER TO VERIFY ALL HOLD DOWN LOCATIONS & VERIFY ALL ROUGH OPENINGS FOR HOLD DOWNS

Ⓝ = DENOTES A HOLDOWN

Ⓟ# = DENOTES A CONCRETE PAD FOOTING. SEE SHEET 1.9 FOR SIZE AND REINFORCEMENT

SEE ATTACHED ENGINEERING FOR ADDITIONAL DETAILS & SCHEDULES

FOUNDATION PLAN

SCALE 1/4"=1'-0"

DESIGN\$IV	PAUL G. WILLETTS DESIGN / DRAFTING 503-932-5473 PW4DESIGNS@YAHOO.COM
	AOCE 1243 MARION ST NE SALEM, OR 97301
	DATE: 3-14-2024 FILE NAME: AOCE 2024 CLIENT: JASON C. CRAVENHO CONST.
	SHEET 6 OF 9 SHEETS