


EAST ELEVATION

SCALE 1/4"=1'-0"

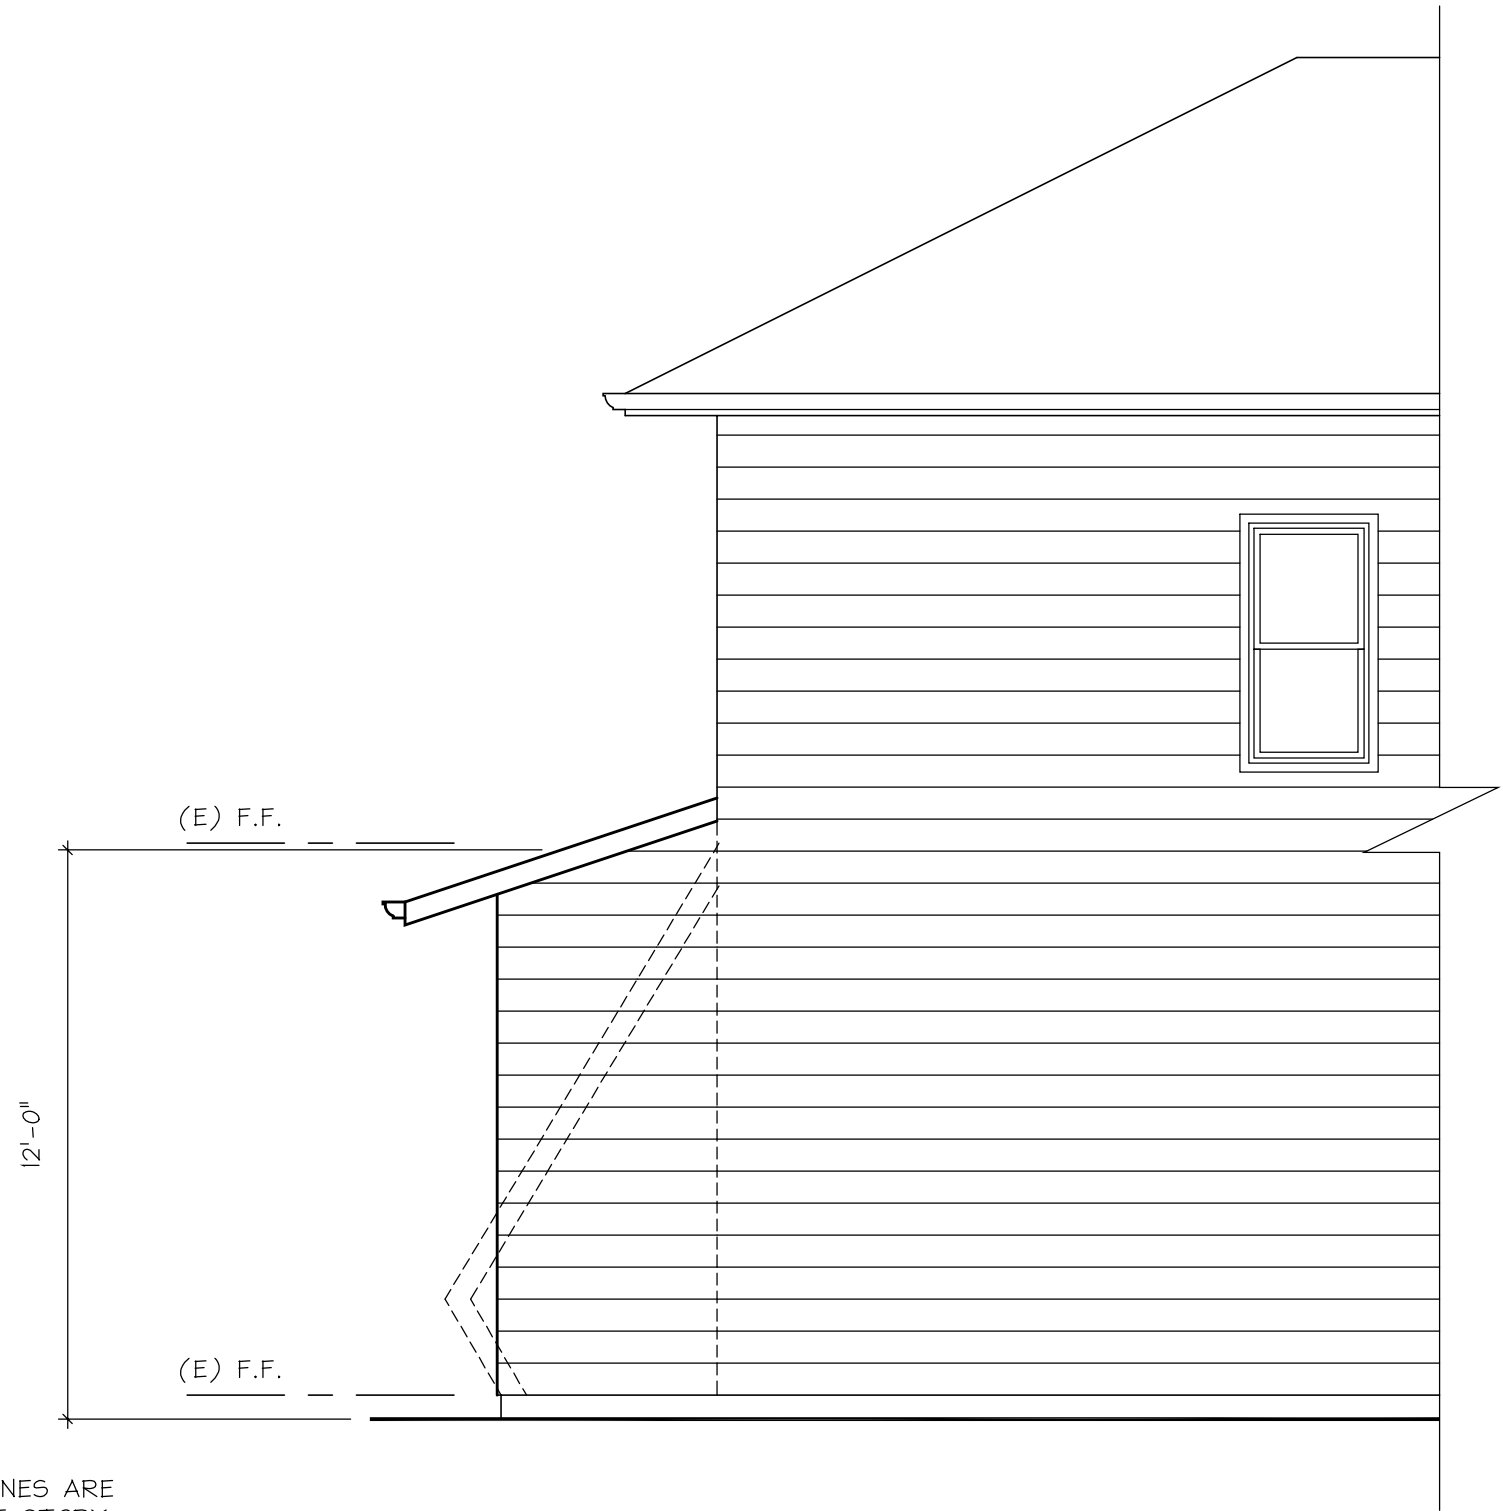

WEST ELEVATION

SCALE 1/4"=1'-0"

(E) F.F.

(E) F.F.

(E) F.F.

(E) F.F.

12'-0"

DASHED LINES ARE  
(E) SINGLE STORY  
AREA TO BE REMOVED  
AND REBUILT AS PER PLANS

**DESIGNS IV**  
**PAUL G. WILLETTS**  
**DESIGN / DRAFTING**  
 503-932-5473 PW4DESIGNS@YAHOO.COM

**AOCE**  
**1243 MARION ST NE**  
**SALEM, OR 97301**

DATE: 3-14-2024  
 FILE NAME: AOCE 2024  
 CLIENT: JASON C. CRAVENHO CONST.

SHEET  
**3**  
 OF 9 SHEETS