


NO ADDED SQUARE FEET

**TABLE N101.1(1)
PRESCRIPTIVE ENVELOPE REQUIREMENTS**

WALLS ABOVE GRADE : U-0.059/R21
 WALLS BELOW GRADE: C-0.063/ R-15/ R-21
 FLAT CEILINGS: U-0.021/ R-49
 VAULTED CEILINGS: U-0.033/R-30 A(G,H)
~~UNDER FLOORS: U-0.33/R-30~~
~~SLAB EDGE PERIMETER: R-15~~
 WINDOWS: U-0.30
 SKYLIGHT: U-0.50
 DOORS: U-0.20
 DOORS WITH > 2.5 QS. FT. GLAZING: U-0.40
 FORCED AIR DUCT: R-8

NOTE: MATCH (E) DETAILS THAT ARE ON (E) HOME: SIDING, TRIM, OVERHANG, FASCIA, BARGE, GUTTERS & D.S., ETC. UNLESS OWNER SPECIFIES DIFFERENTIALLY W/ BUILDER

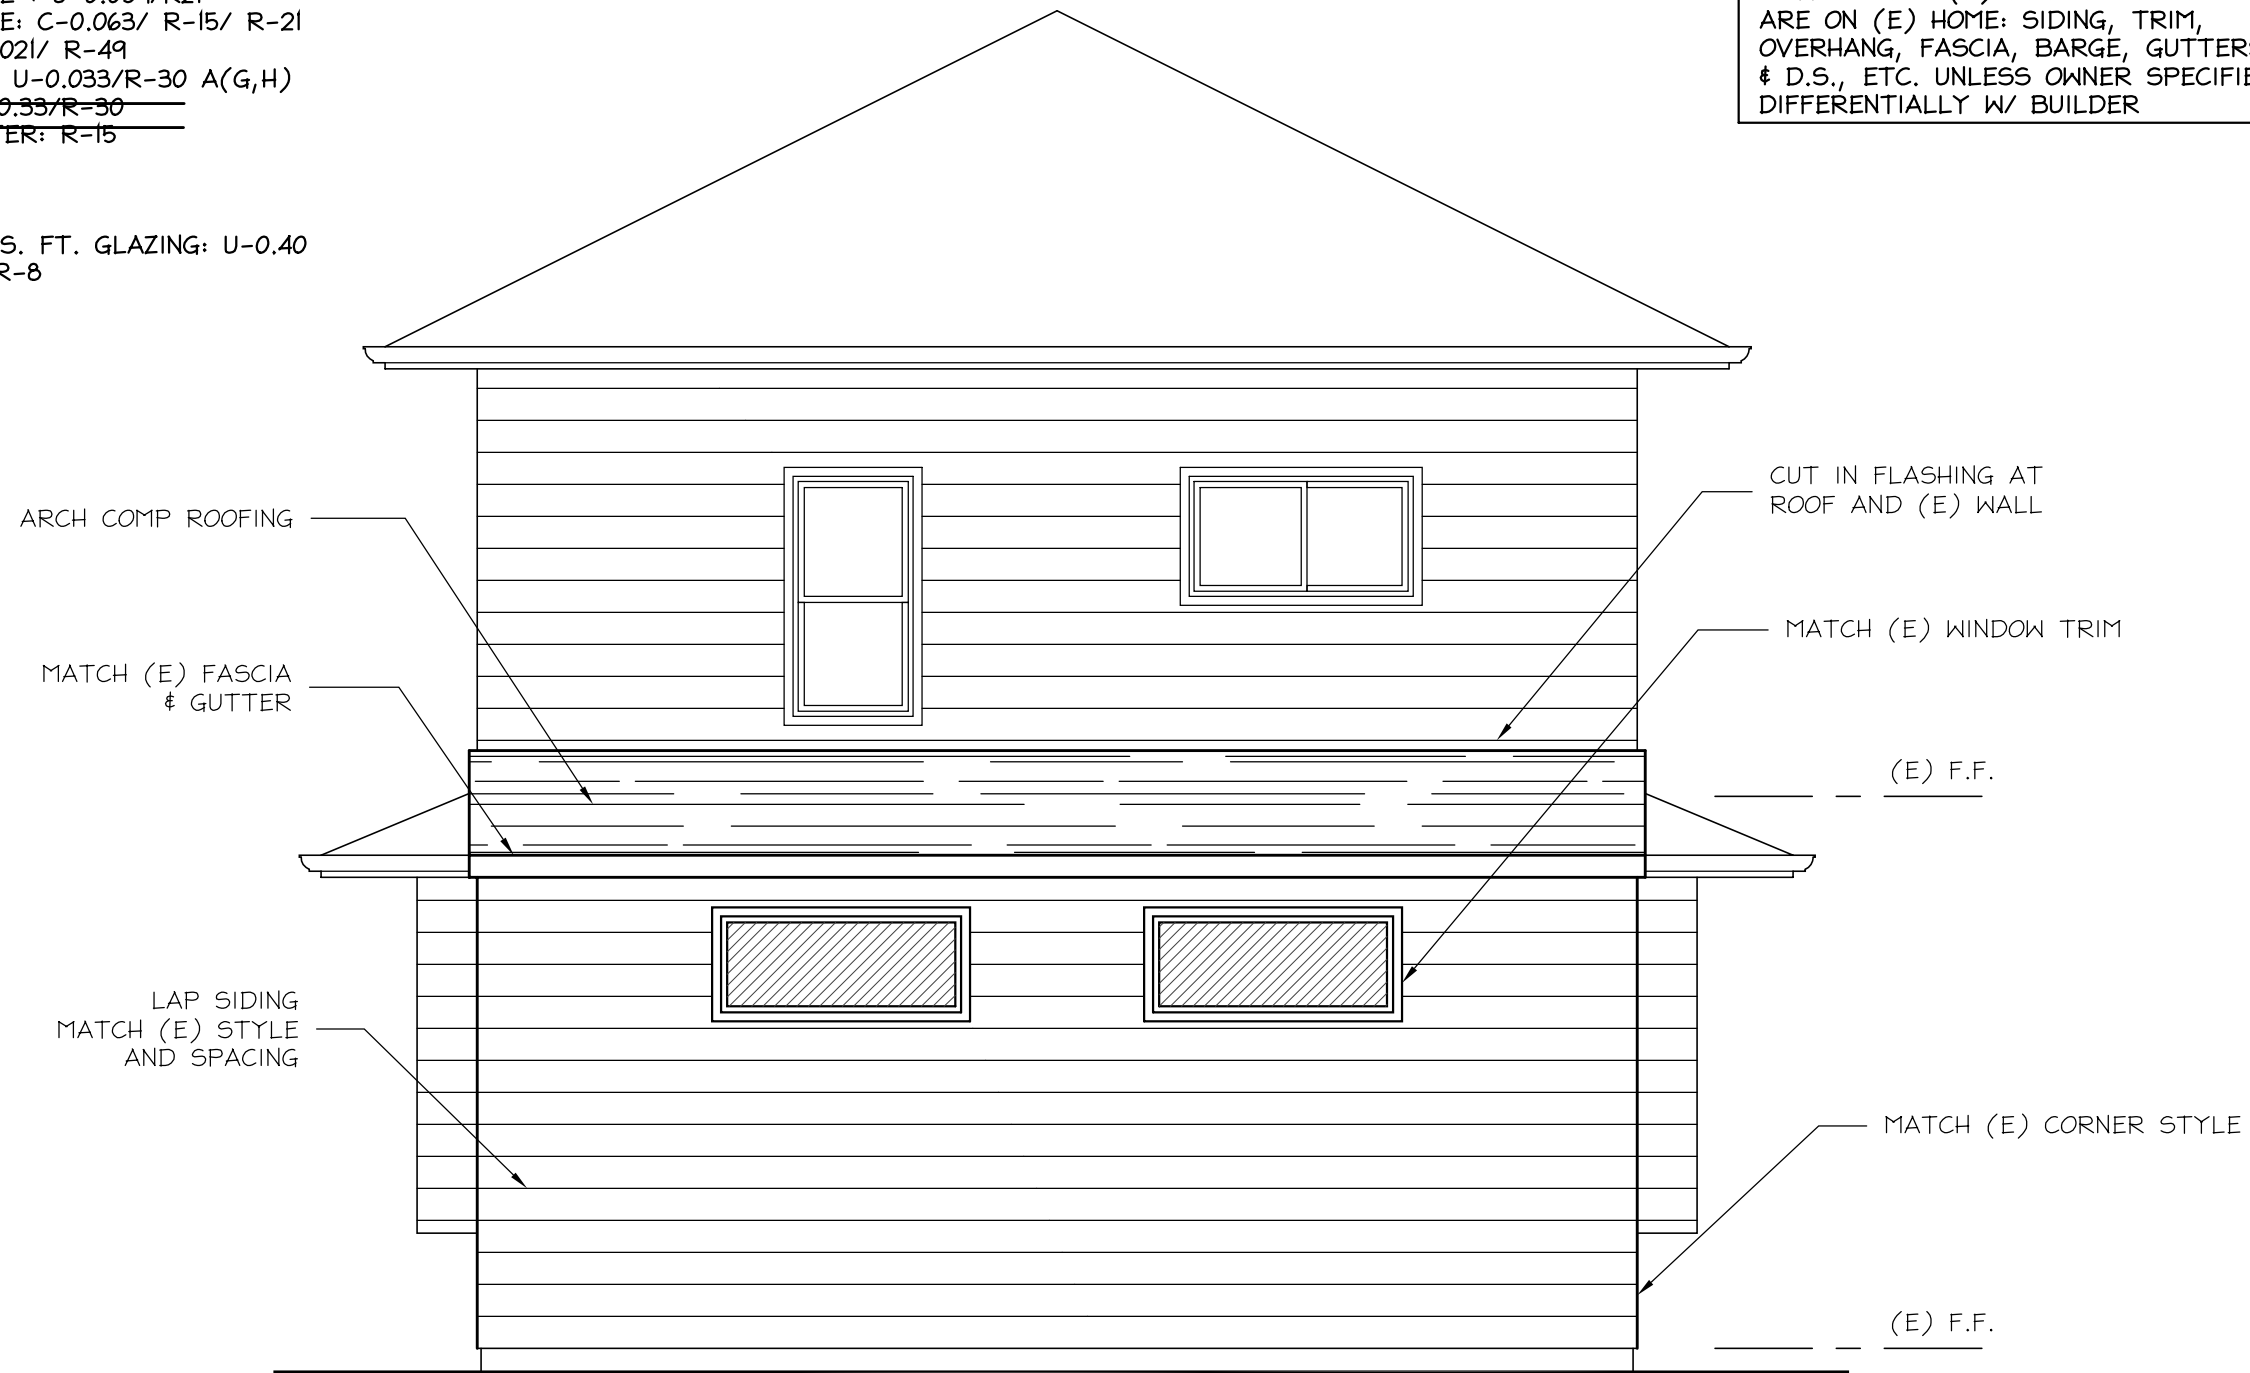

NORTH ELEVATION

SCALE 1/4"=1'-0"

DESIGNSIV

PAUL G. WILLETTS
DESIGN / DRAFTING
 503-932-5473 PW4DESIGNS@YAHOO.COM

AOCE
1243 MARION ST NE
SALEM, OR 97301

DATE: 3-14-2024
 FILE NAME: AOCE 2024
 CLIENT: JASON C. CRAVENHO CONST.

SHEET

2

OF 9 SHEETS