


ROOF FRAMING PLAN

SCALE 1/4"=1'-0"

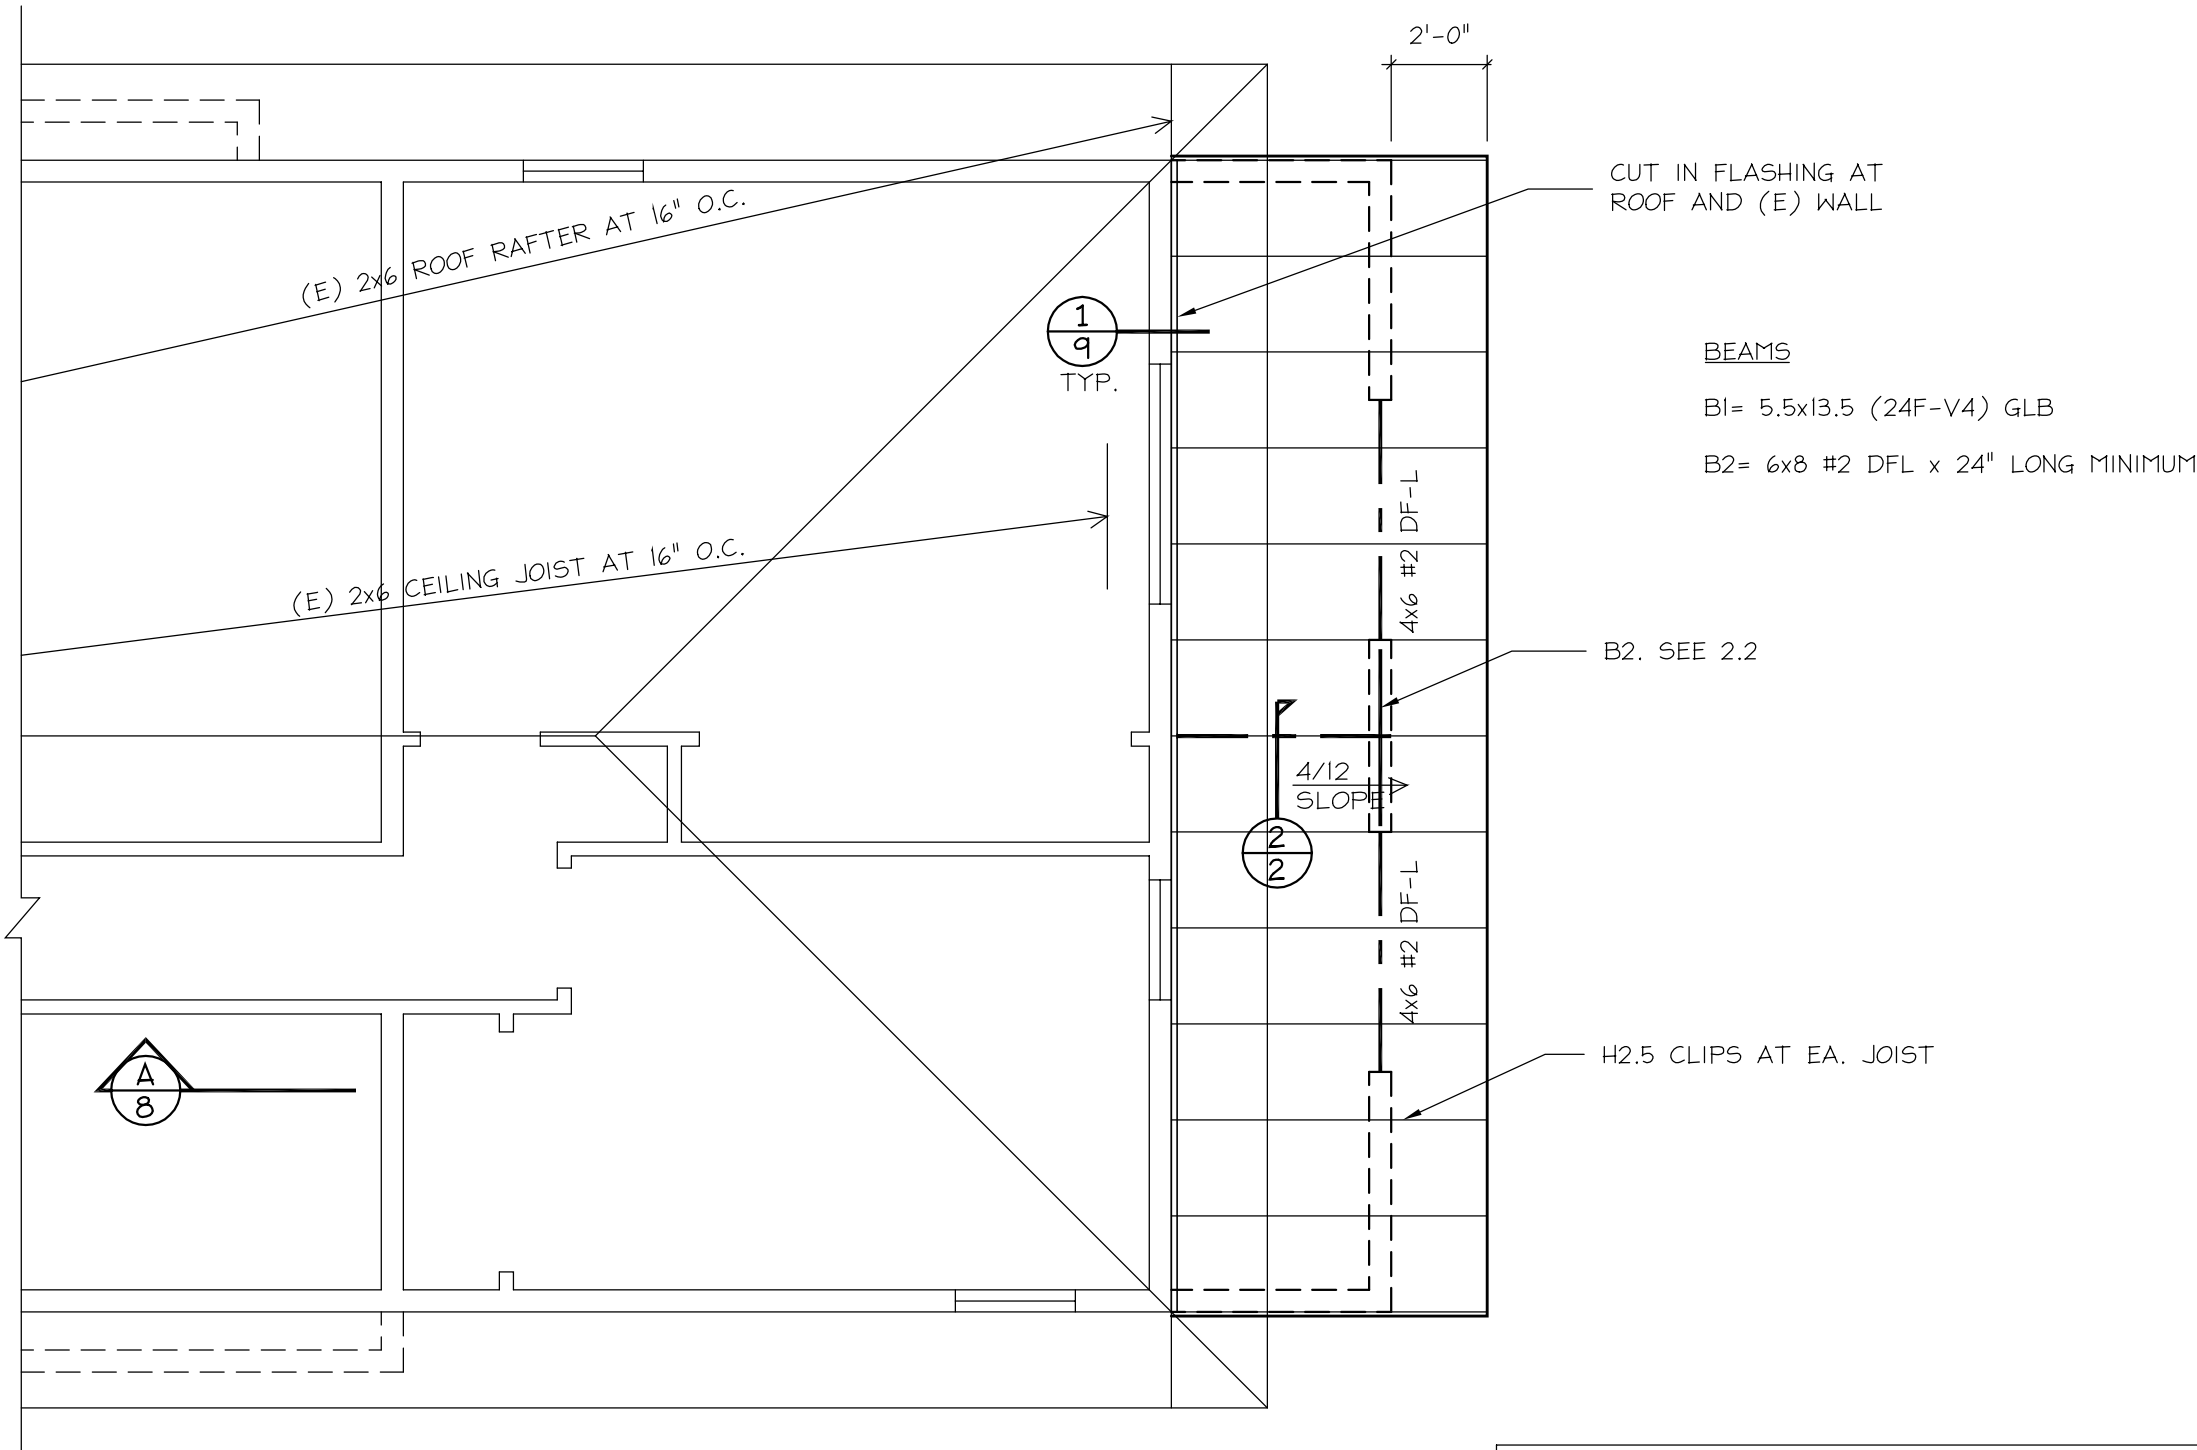

SEE ATTACHED ENGINEERING
FOR ADDITIONAL
DETAILS & SCHEDULES

DESIGN\$IV

PAUL G. WILLETTTS
DESIGN / DRAFTING
503-932-5473 PW4DESIGNS@YAHOO.COM

AOCE
1243 MARION ST NE
SALEM, OR 97301

DATE: 3-14-2024
FILE NAME: AOCE 2024
CLIENT: JASON C.
CRAVENHO CONST.

SHEET
9
OF 9 SHEETS