



REV 1 - 04.09.24
REV 2 - 05.24.24
REV 3 - 07.09.24

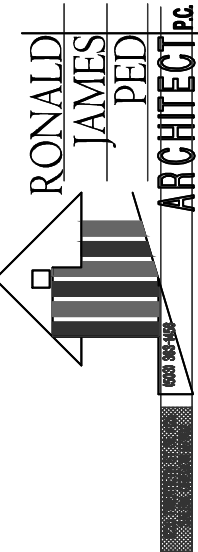

NEW APARTMENTS FOR:
SERVANDO GARCIA
17th and OAK, SALEM OR 97301

DATE: 02-07-2024
DRAWN: TB
JOB NO.: 2159

SPR-4

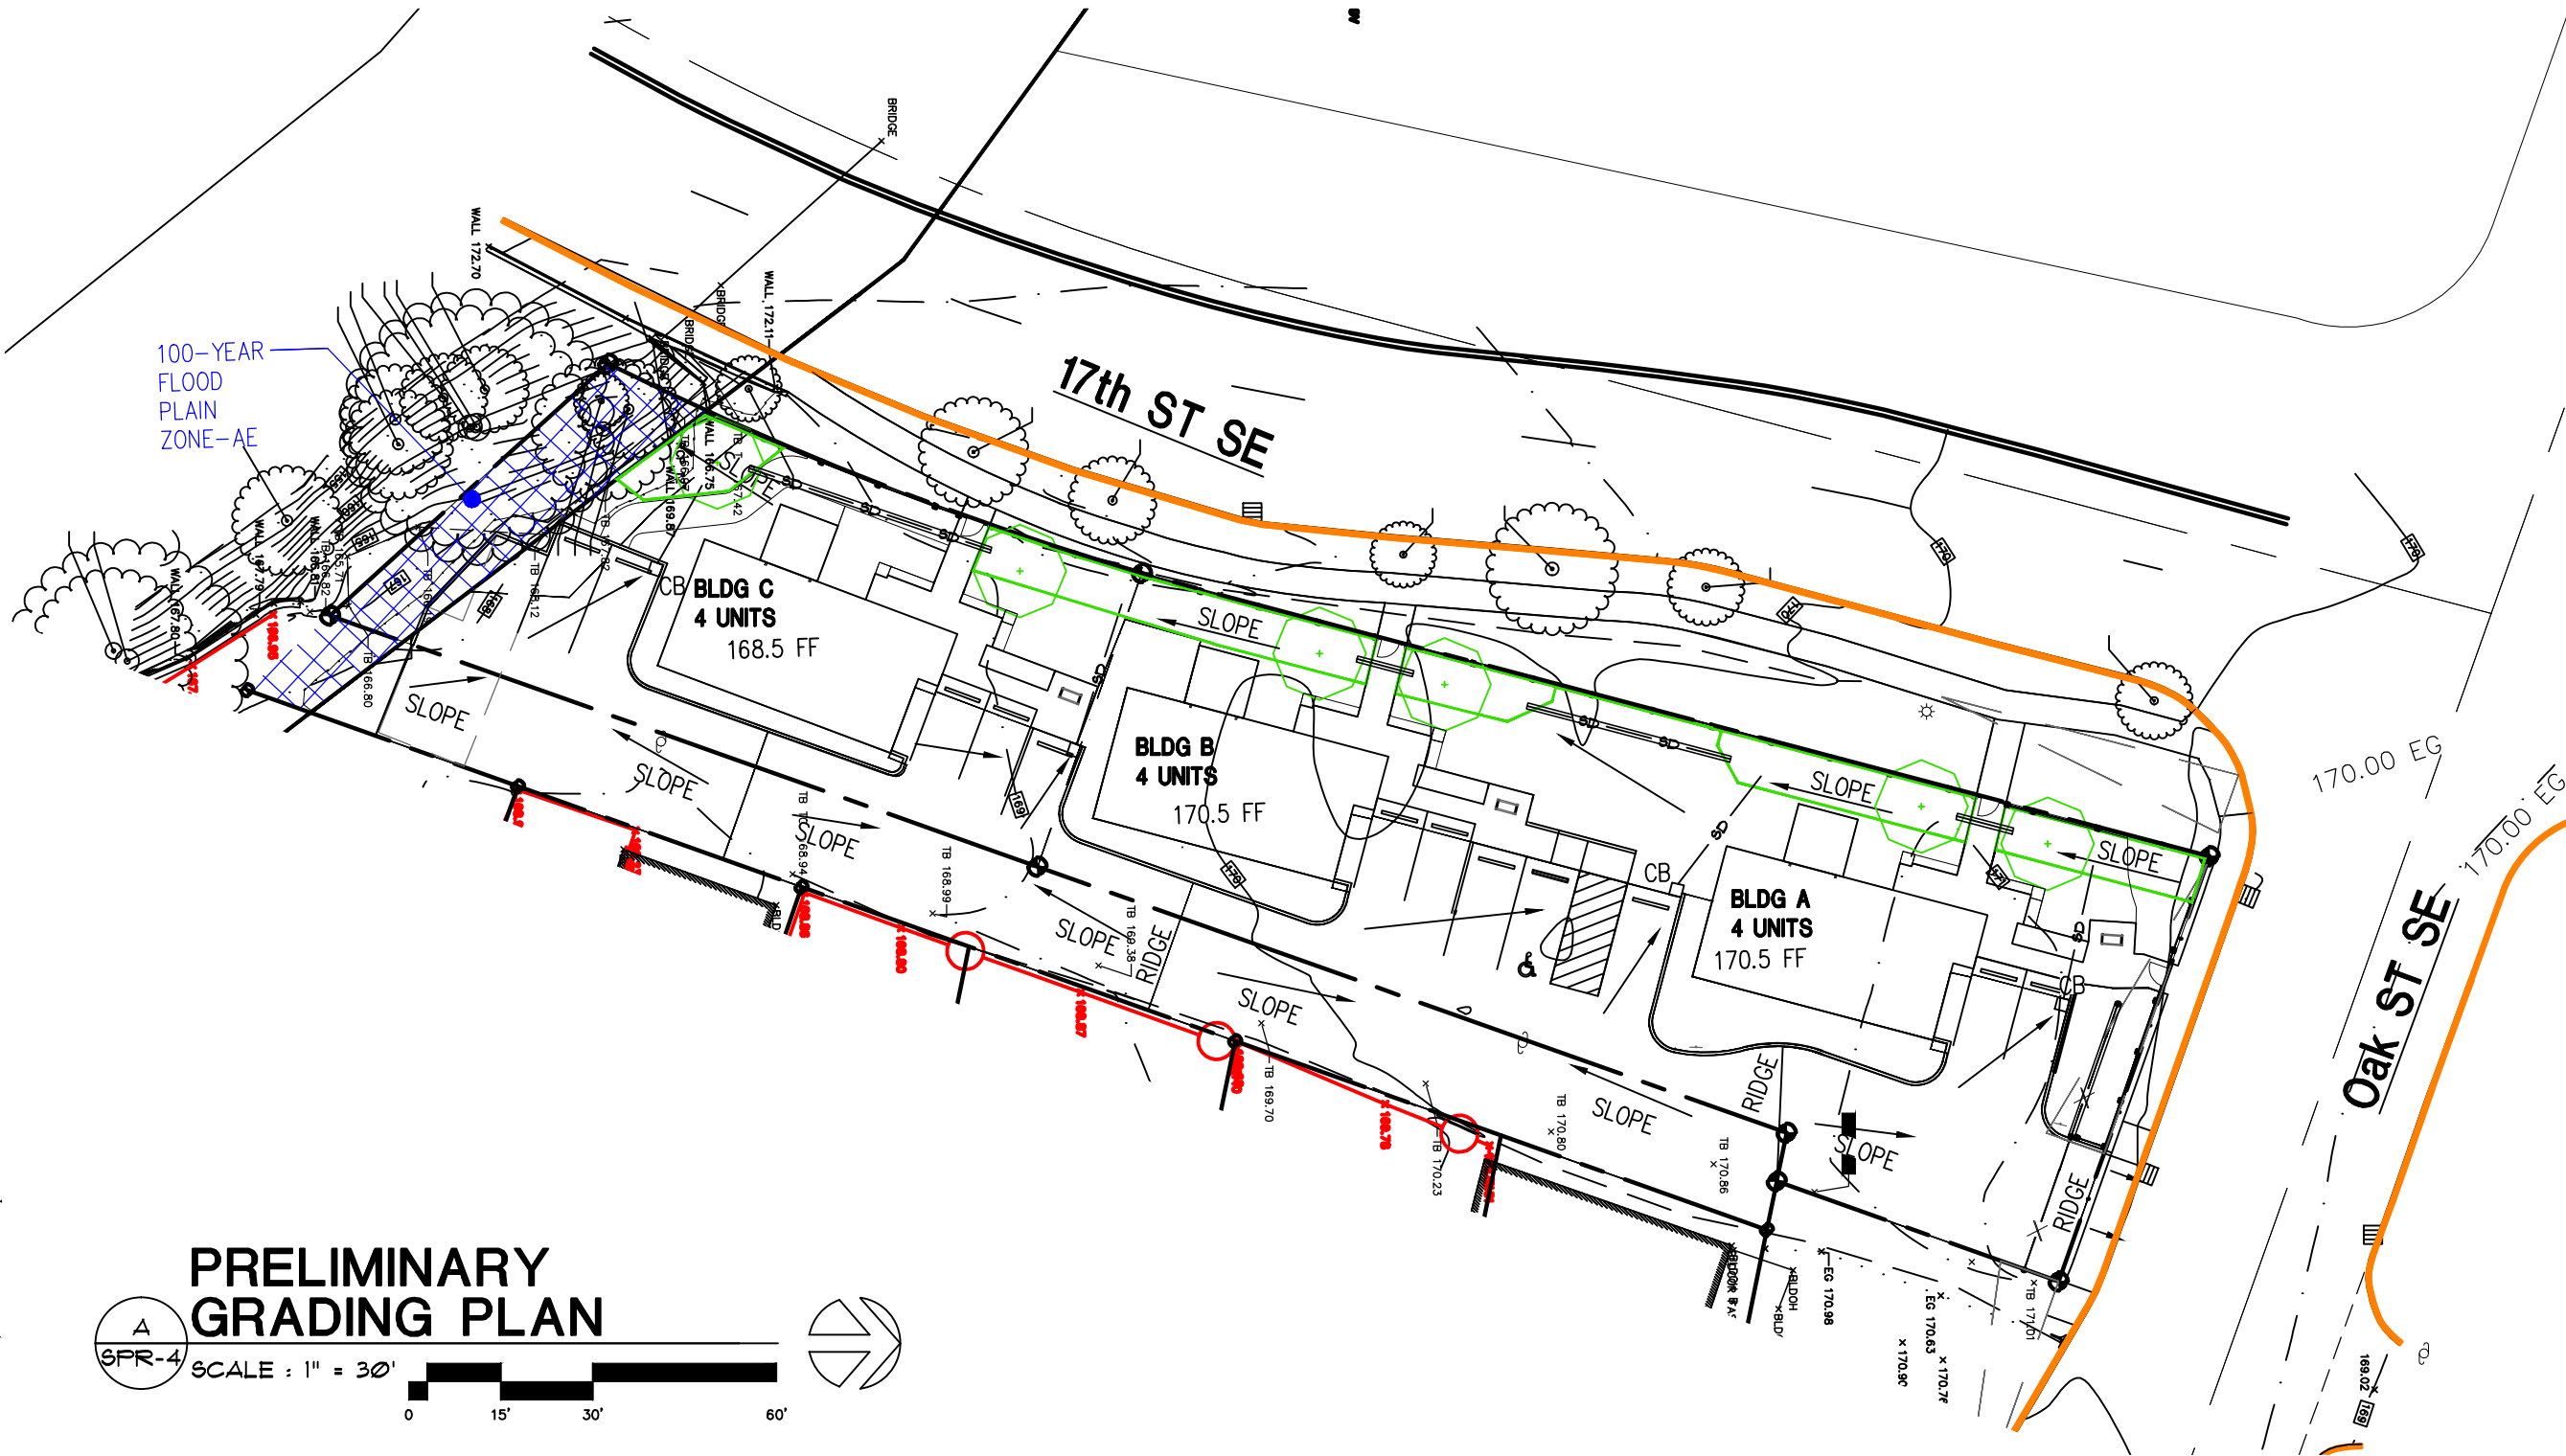

PRELIMINARY
GRADING PLAN

△

SPR-4

SCALE : 1" = 30'

0

15'

30'

60'