



LAST SAVED: Tue, 09 Jul 2024 - 04:20 pm
PRINTED: Tue, 09 Jul 2024 - 04:37 pm
LOCATION: C:\Users\trevo\appdata\local\temp\AcPublish_17820\SPR-3_07.09.24.dwg
PRINTED BY: trevo
SPR-8-ELEVATION-DR

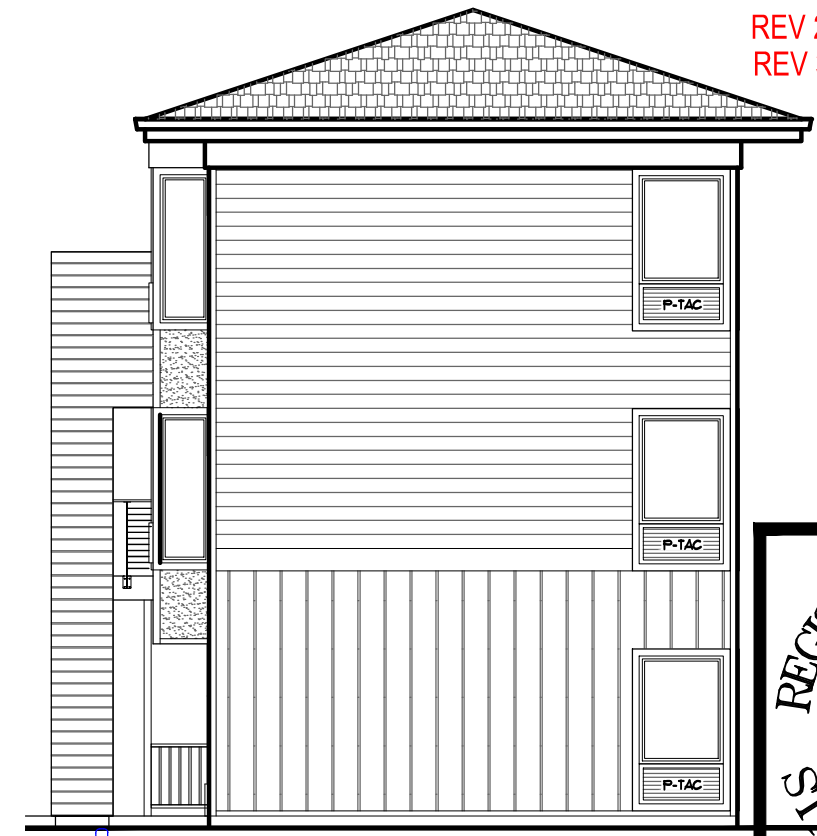


A
SPR-8
NORTH ELEVATION
SCALE : 1/8" = 1'-0"



B
SPR-8
WEST ELEVATION
SCALE : 1/8" = 1'-0"


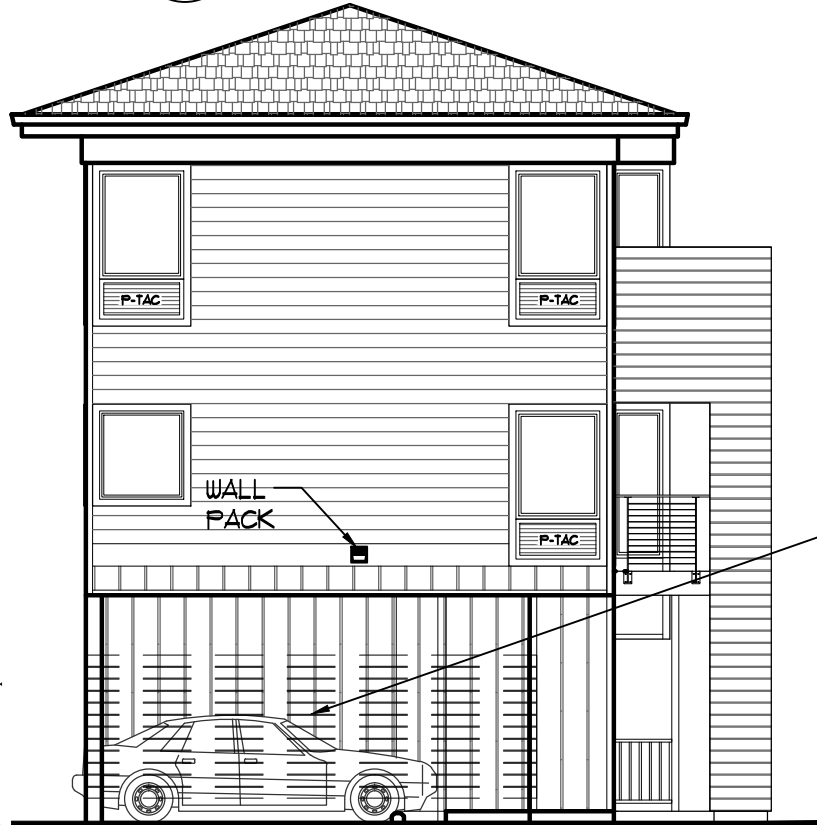


C
SPR-8
EAST ELEVATION
SCALE : 1/8" = 1'-0"

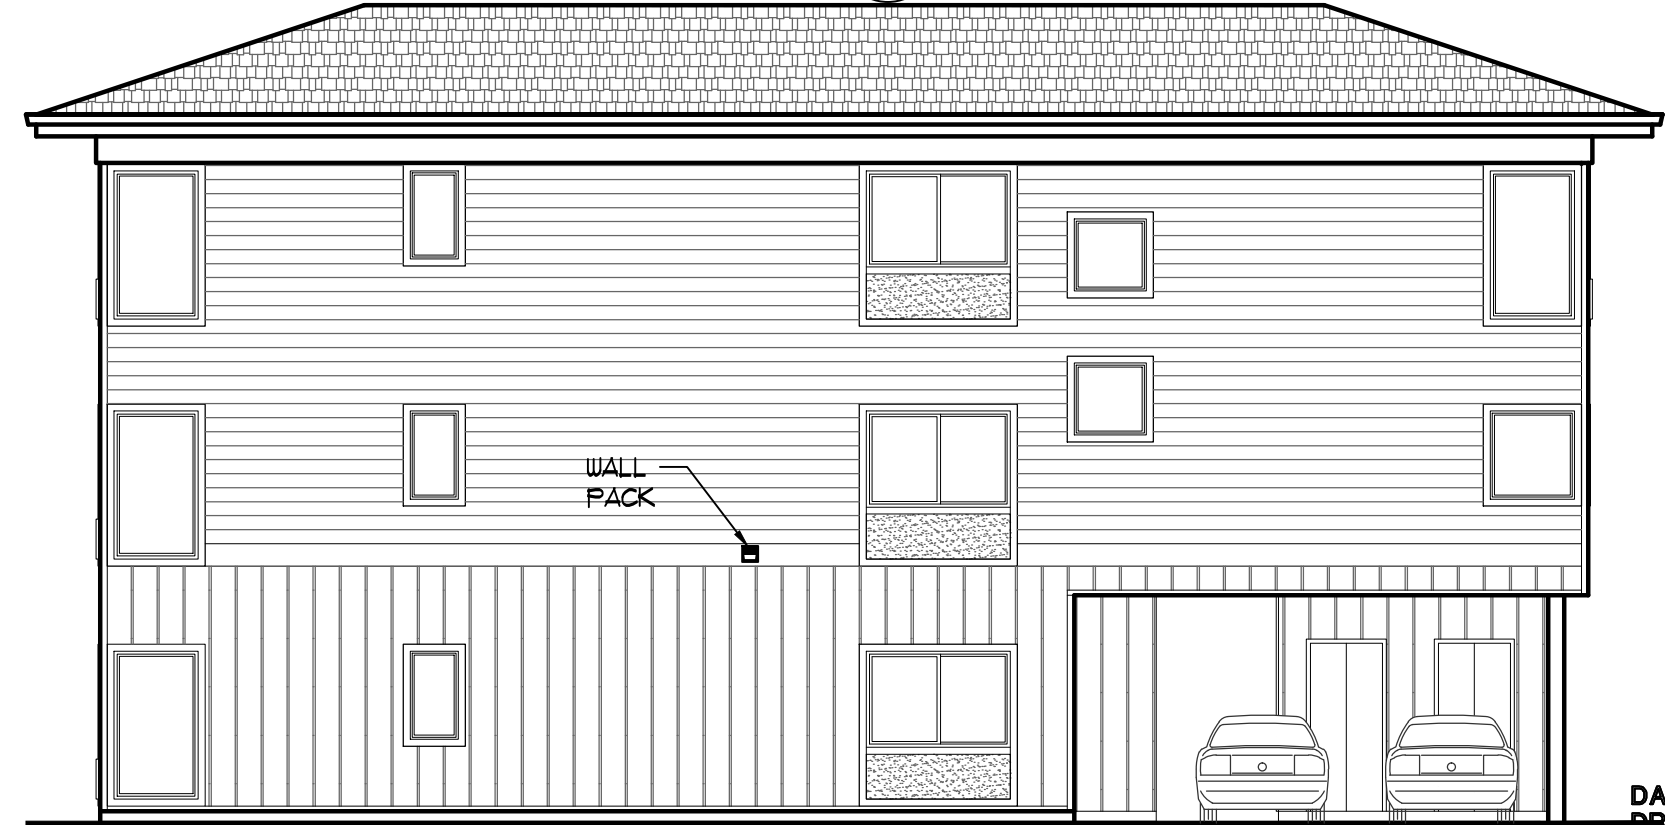

D
SPR-8
SOUTH ELEVATION
SCALE : 1/8" = 1'-0"

REV 1 - 04.09.24
REV 2 - 05.24.24
REV 3 - 07.09.24

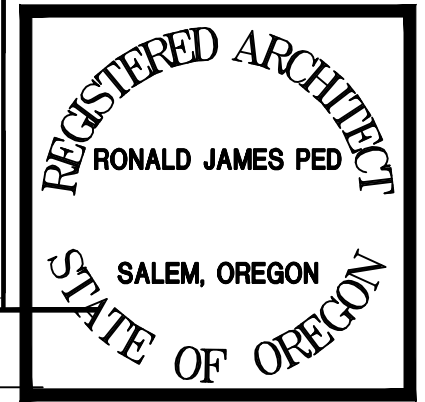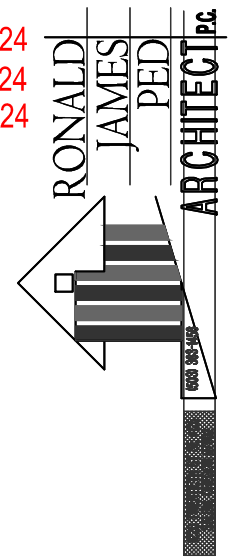

NEW APARTMENTS FOR:
SERVANDO GARCIA
17th and OAK, SALEM OR 97301

DATE: 02-07-2024
DRAWN: TB
JOB NO.: 2159

SPR-8