




LAST SAVED: Tue, 09 Jul 2024 - 04:20 pm
PRINTED: Tue, 09 Jul 2024 - 04:37 pm
LOCATION: C:\Users\trevo\appdata\local\temp\AcPublish_17820\SPR-3_07.09.24.dwg
PRINTED BY: trevo
SPR-8A-FLOOR PLAN

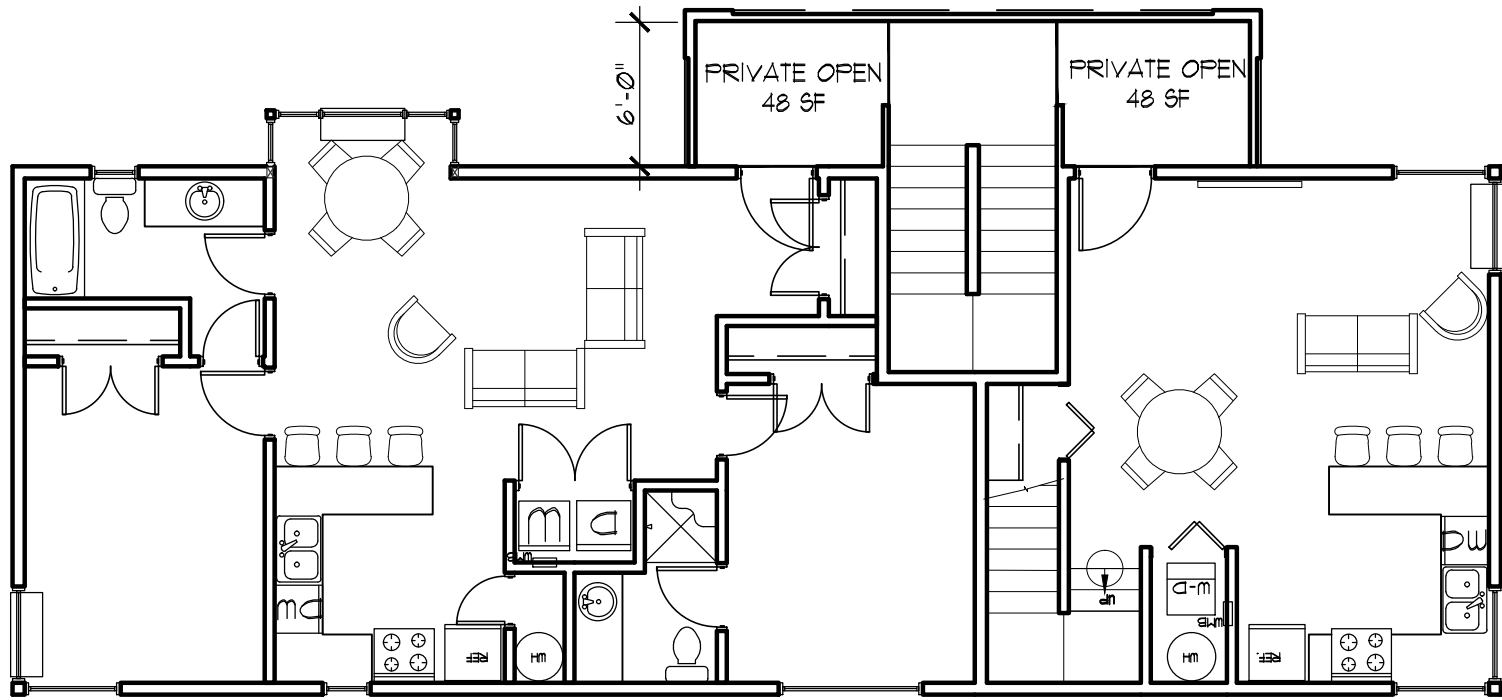


B SECOND FLOOR PLAN
SCALE : 1/8" = 1'-0"

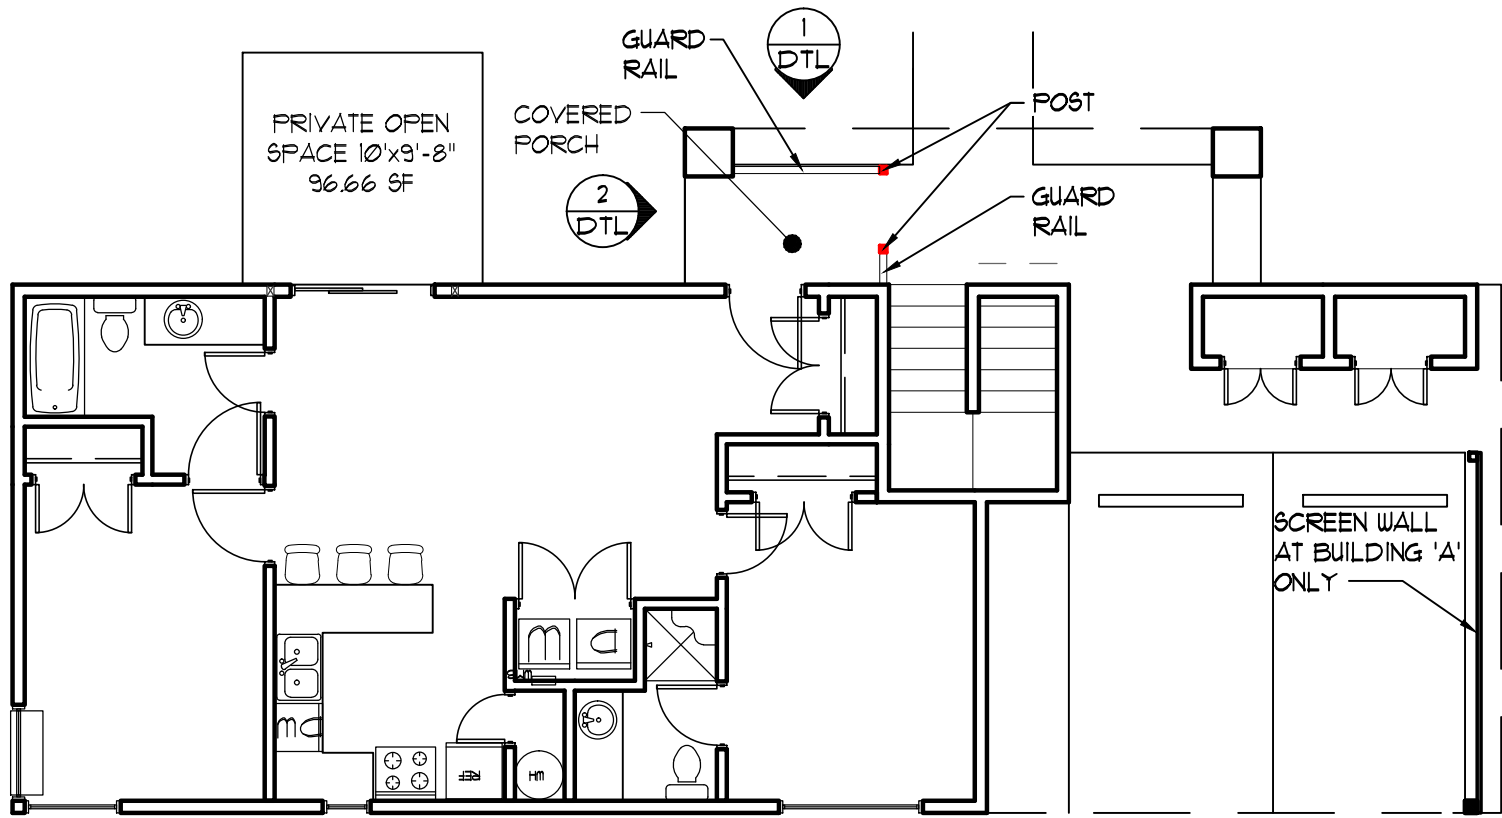


A FIRST FLOOR PLAN
SCALE : 1/8" = 1'-0"

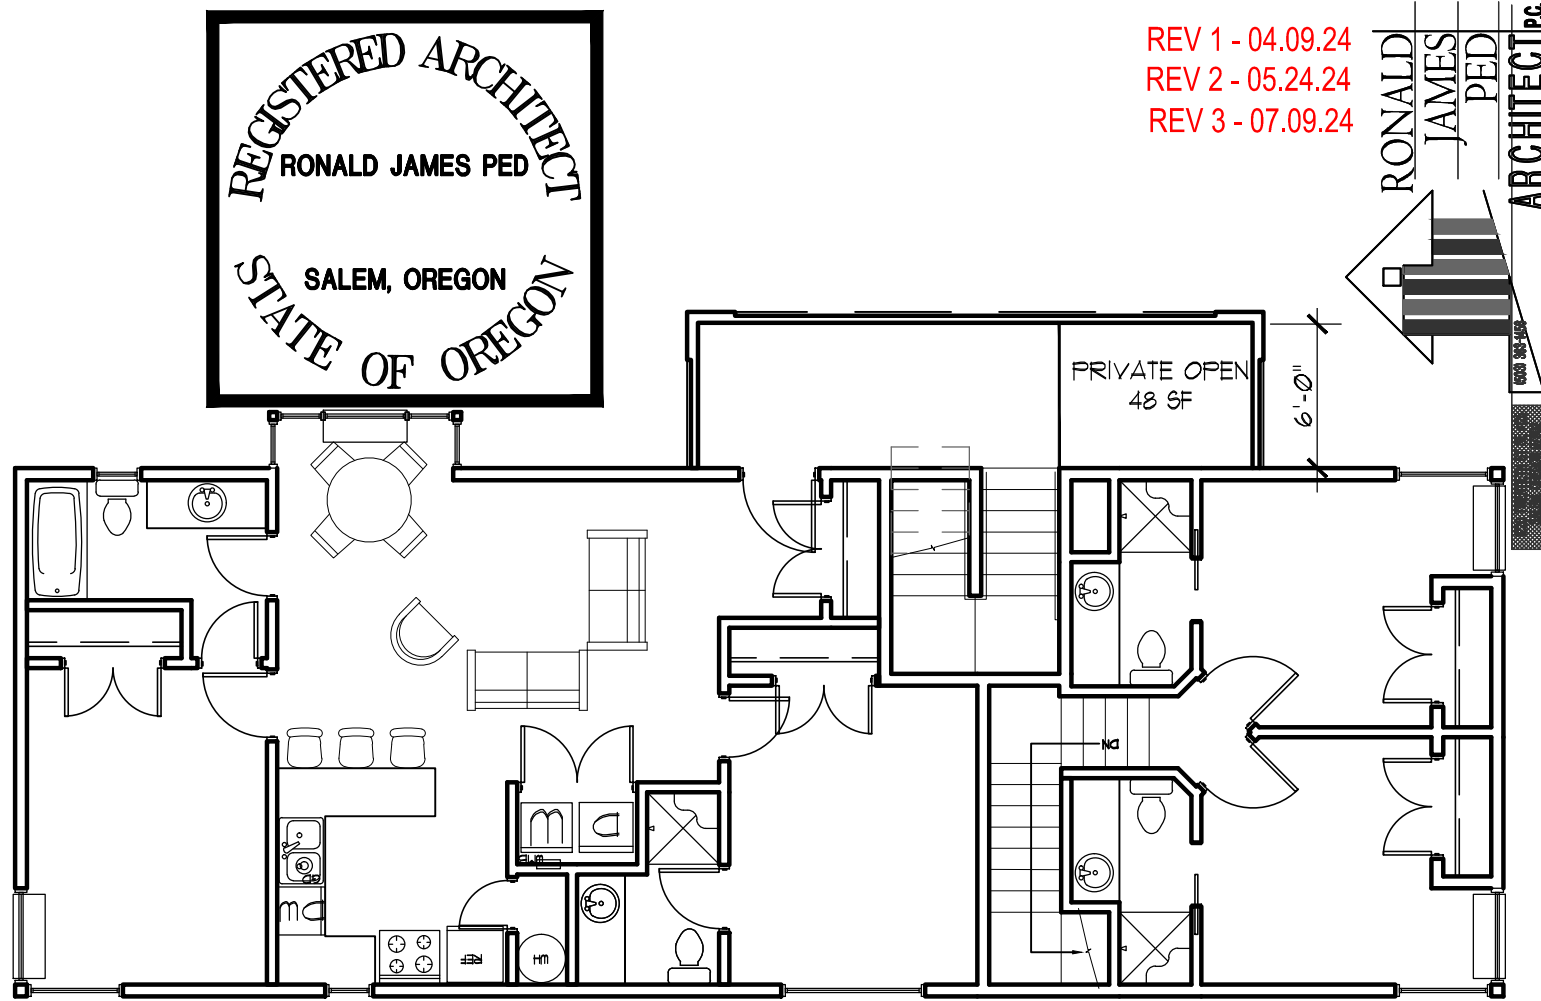

B THIRD FLOOR PLAN
SCALE : 1/8" = 1'-0"

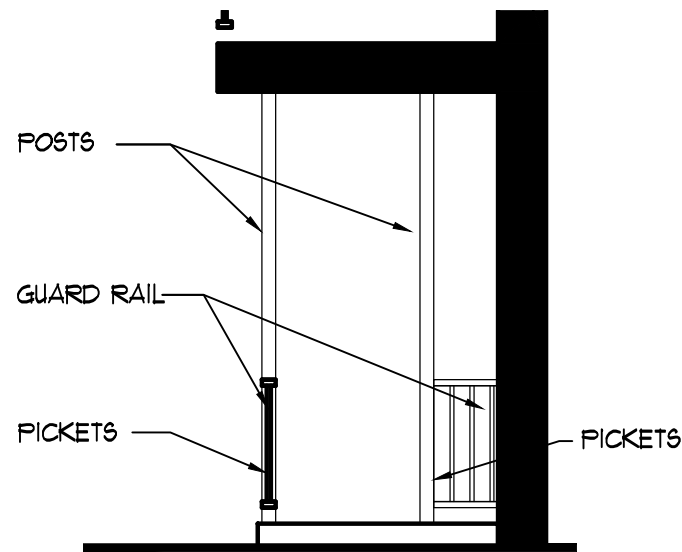

1 DTL ELEVATION
SCALE : 1/4"-1'-0"

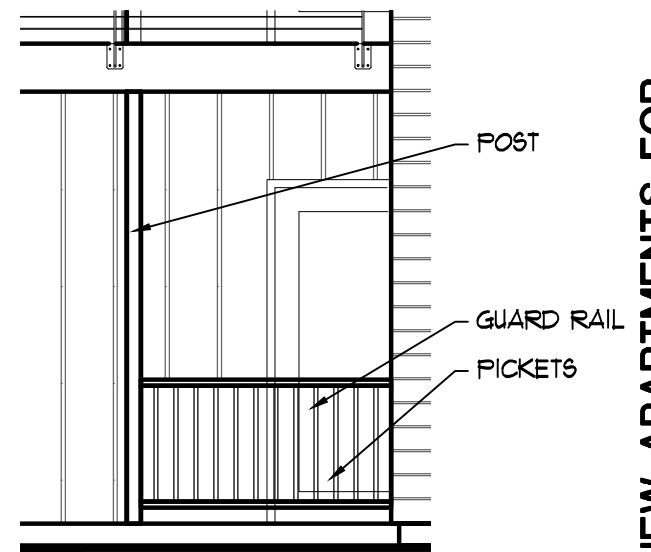

2 DTL ELEVATION
SCALE : 1/4"-1'-0"

REV 1 - 04.09.24
REV 2 - 05.24.24
REV 3 - 07.09.24

RONALD JAMES PED
ARCHITECT PC

NEW APARTMENTS FOR:
SERVANDO GARCIA
17th and OAK, SALEM OR 97301

DATE: 02-07-2024
DRAWN: TB
JOB NO.: 2159

SPR-8A