
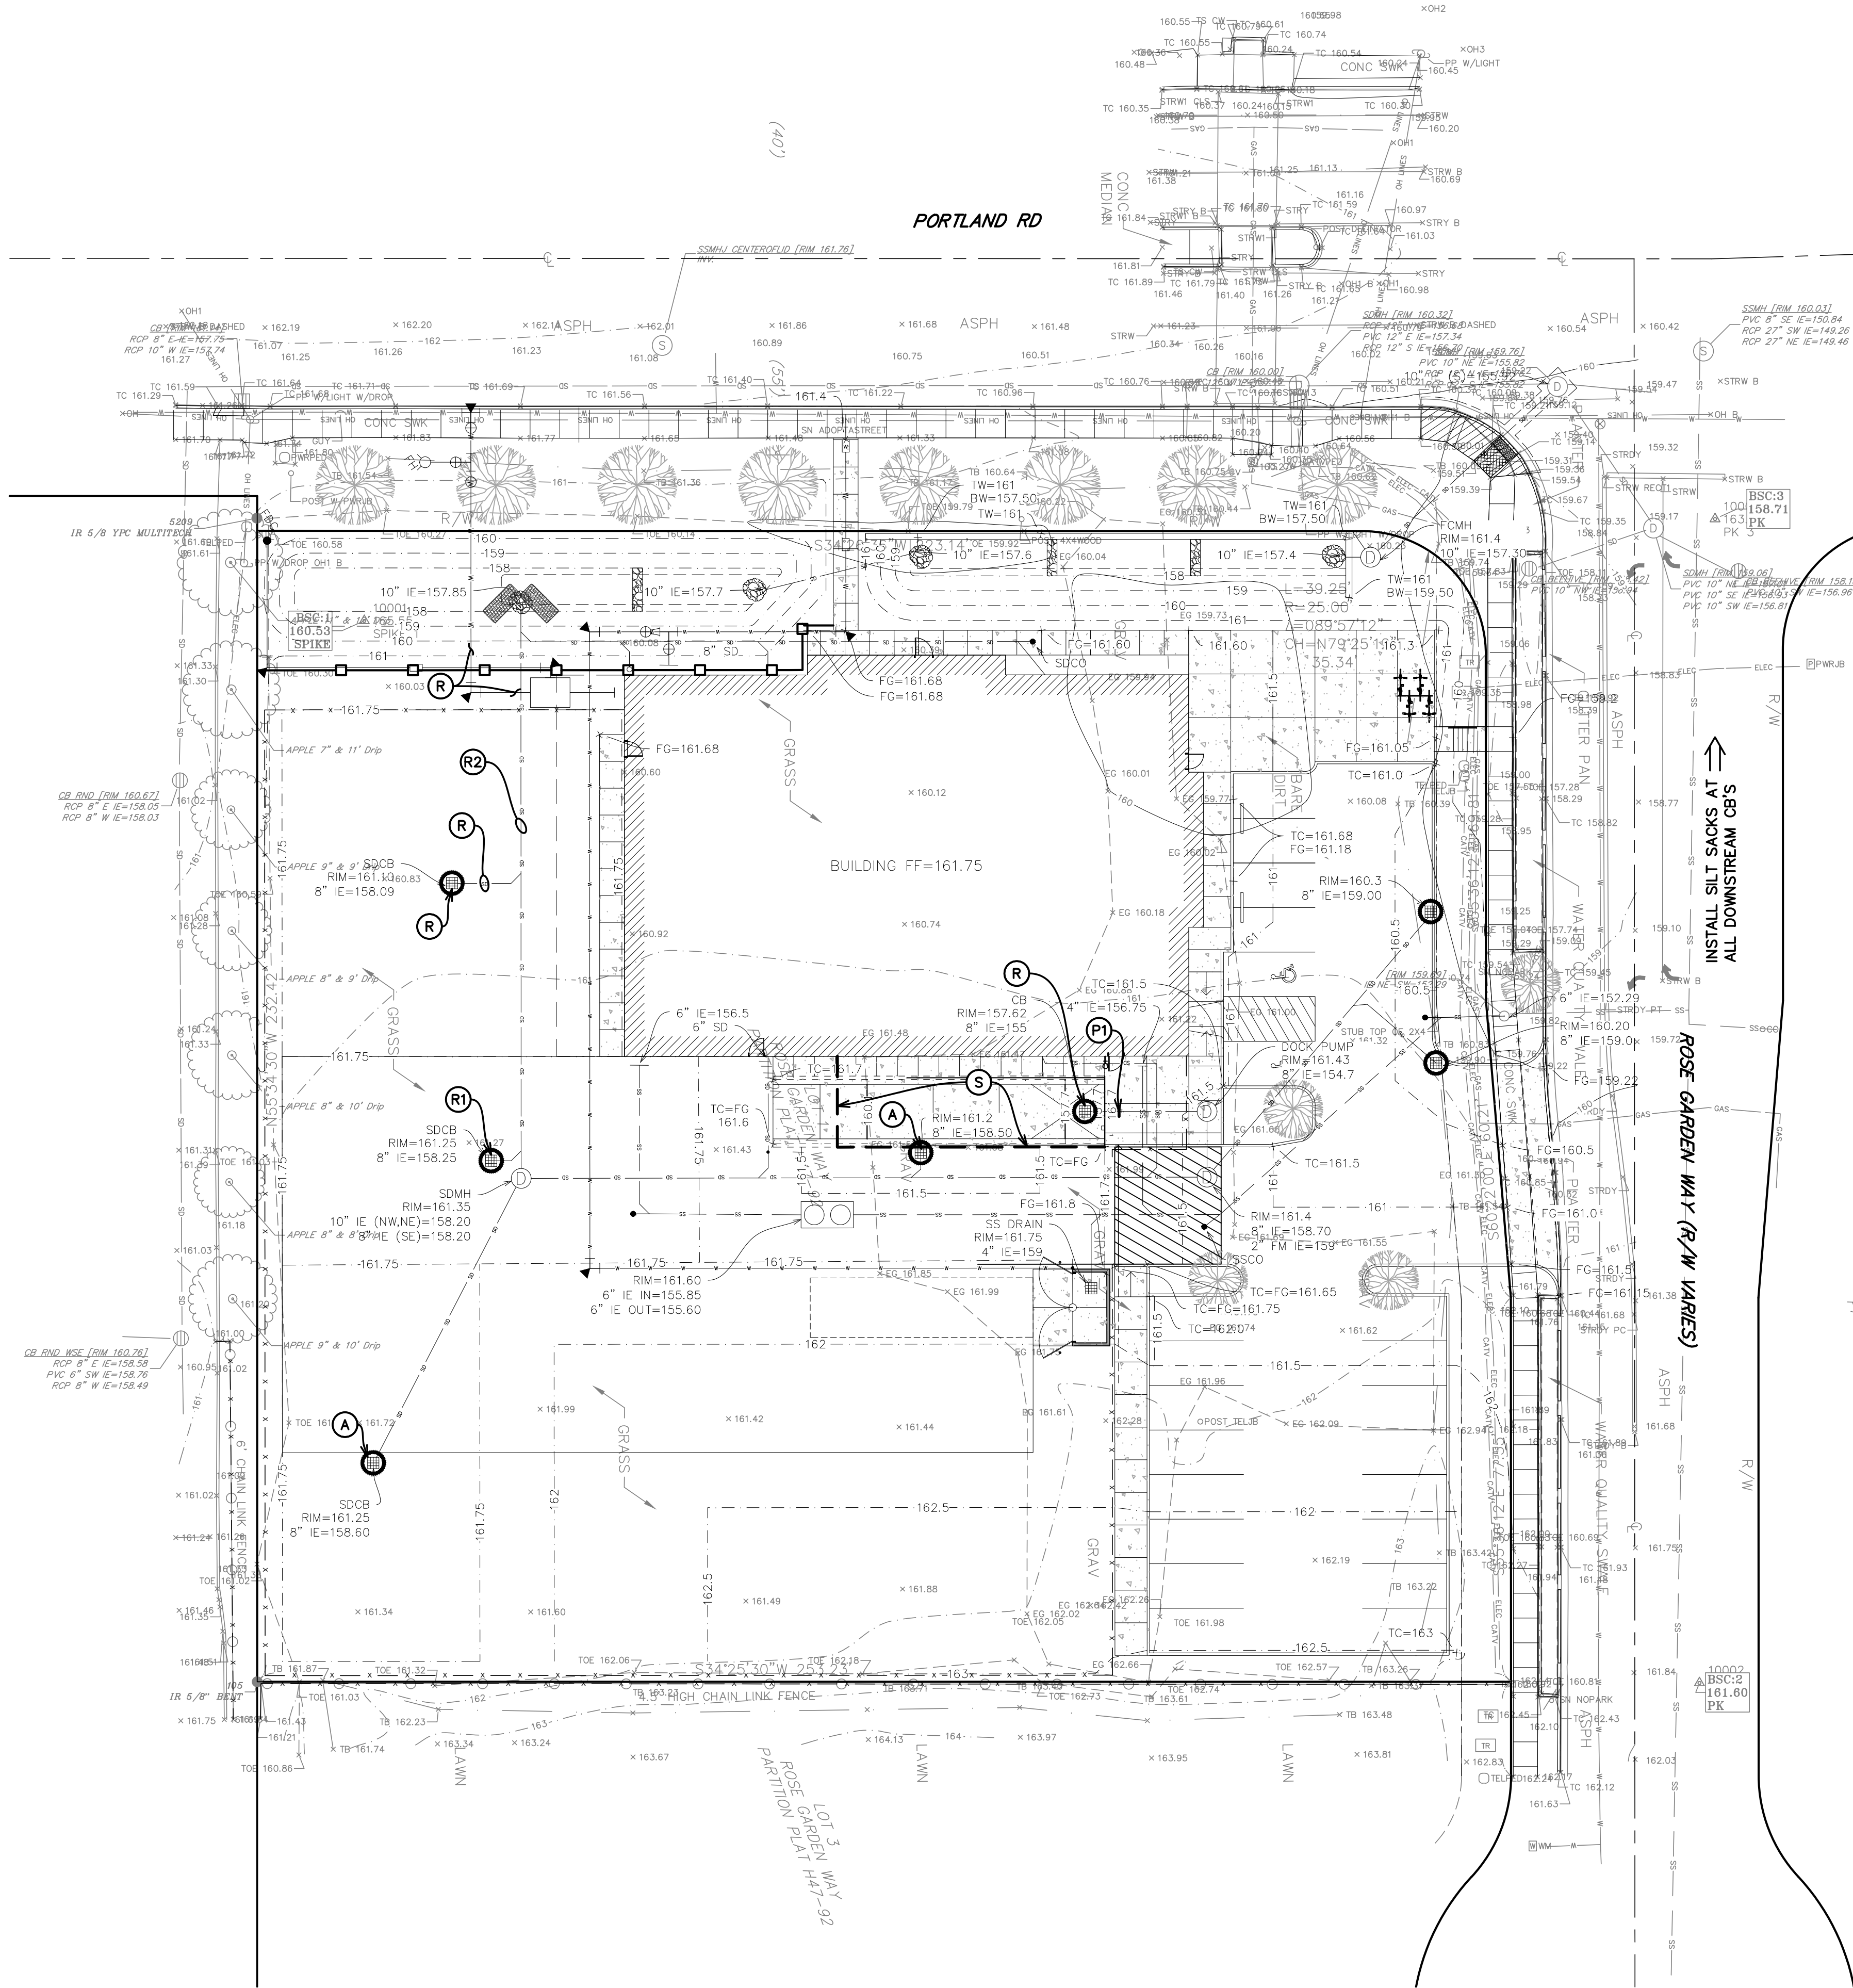


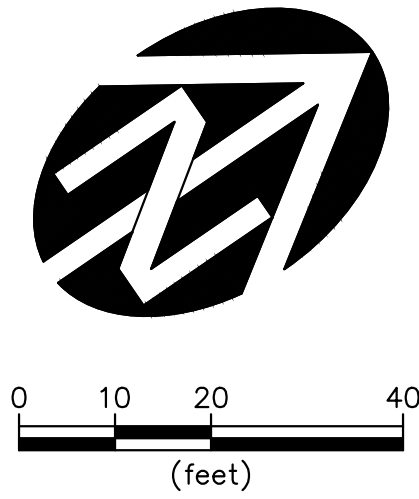

EROSION CONTROL LEGEND

- BIO-BAG
- SILT FENCE
- SILT SACK

DEMOLITION LEGEND

- Ⓐ ADJUST CB TO FG
- Ⓟ PROTECT
- Ⓜ PLUG SD
- Ⓡ REMOVE
- ⓇⓂ RELOCATE
- ⓇⓂ REMOVE & REPLACE W/ DI SD
- Ⓢ SAWCUT

NOTES

1. NO STOCKPILES OR CONCRETE WASHOUTS ALLOWED ON SITE.

CARLSON
VEIT
JUNGE
ARCHITECTS PC

ARCHITECTURE • INTERIOR DESIGN
3095 RIVER RD N. SALEM, OREGON 97303
WWW.CARLSONVEIT.COM • 503-390-0281

REGISTERED PROFESSIONAL ENGINEER
STATE OF OREGON
NOV. 12, 2015
WILLIAM J. STEIN

REVIEW

REVISED: 6/20/2028

project:
**DON FROYLAN CREAMERY
BUILDING ADDITION PHASE 1**
3310 PORTLAND RD NE
SALEM, OREGON 97301

WESTECH ENGINEERING, INC.
CONSULTING ENGINEERS AND PLANNERS

3841 Fairview Industrial Dr. S.E., Suite 100, Salem, OR 97302
Phone: (503) 585-2474 Fax: (503) 585-3986
E-mail: westech@westech-eng.com

revisions:

- 1
- 2
- 3
- 4

date: 06.26.24
project: 2931.1000.0
dwg file:
drawn by: AK
checked by: JW
copyright © 2022
Carlson Veit Architects P.C.

EXISTING CONDITIONS,
DEMOLITION, & EROSION
CONTROL PLAN

sheet:
C1.0
of: