


S HOYT ST

COMMERCIAL ST SE

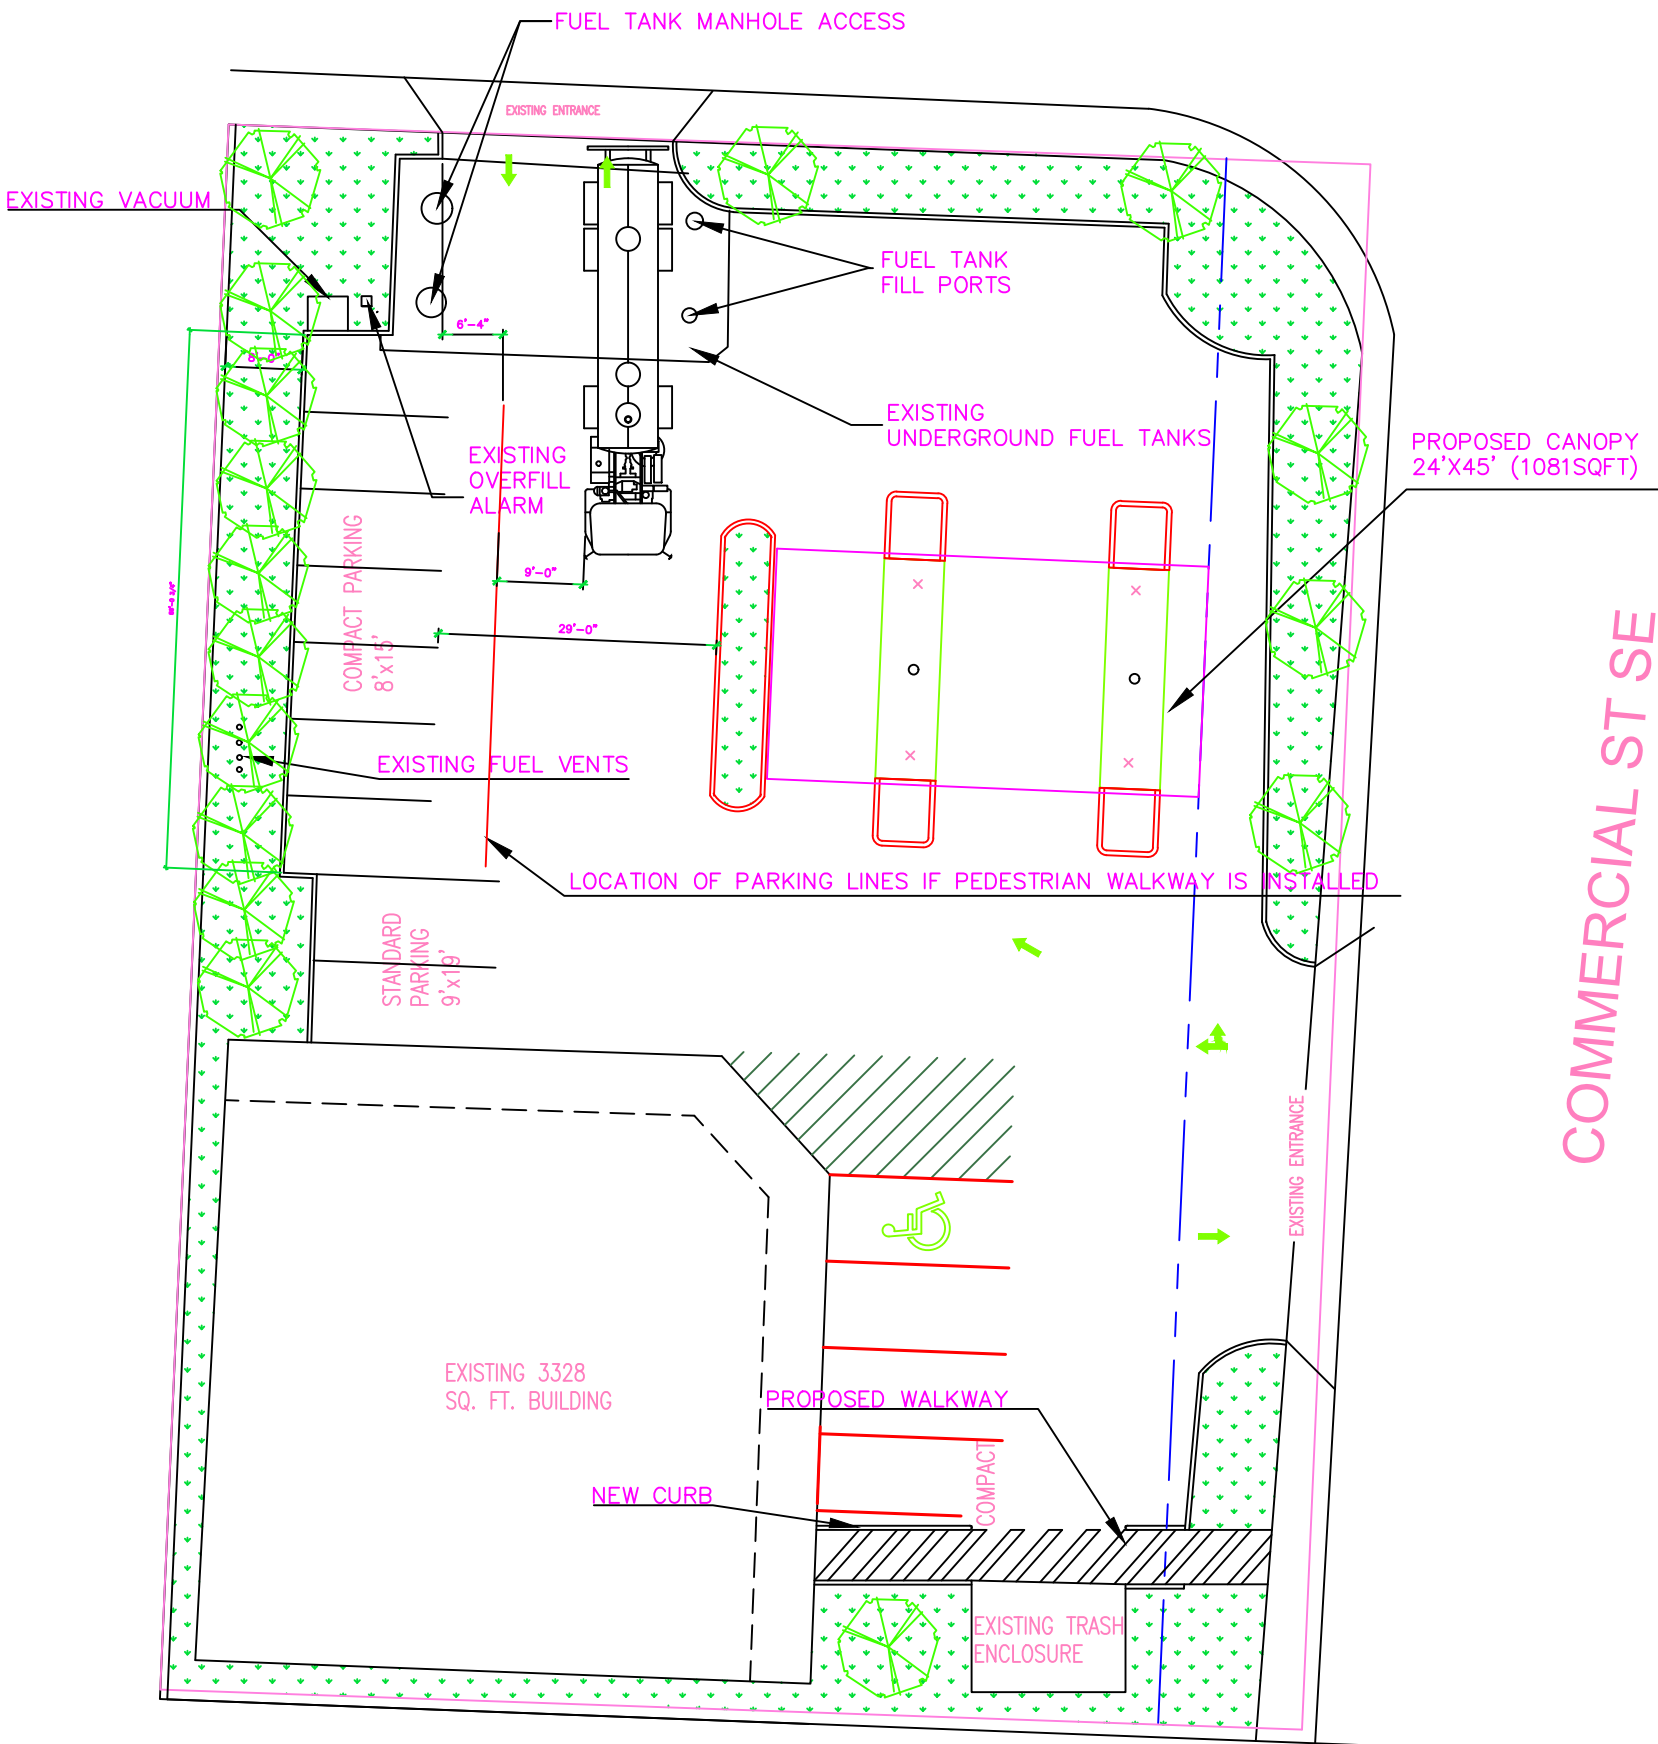

SITE PLAN

SCALE: 1" = 20'-0"

REVISION

OF 1

1

SHEET

DATE

SITE
PLAN

PROJECT:
NEW CANOPY
24'X45'
2303 COMMERCIAL ST
SALEM OR

CLIENT:



901 NORTHWEST E
GRANTS PASS, OR 97526
Phone: 541-476-1387 Fax: 541-474-2528
CCB #40432

VERIFY SCALE:
THIS BAR
MEASURES 1/2" ON
ORIGINAL DRAWING