



LIBERTY ROAD APARTMENTS WEST

SEC. 16, T. 8 S., R. 3 W., W.M.
CITY OF SALEM
MARION COUNTY, OREGON

Owner / Developer:

HARRISON INDUSTRIES, L.L.C.


S10355 Liberty Road S.
SALEM, OREGON 97306

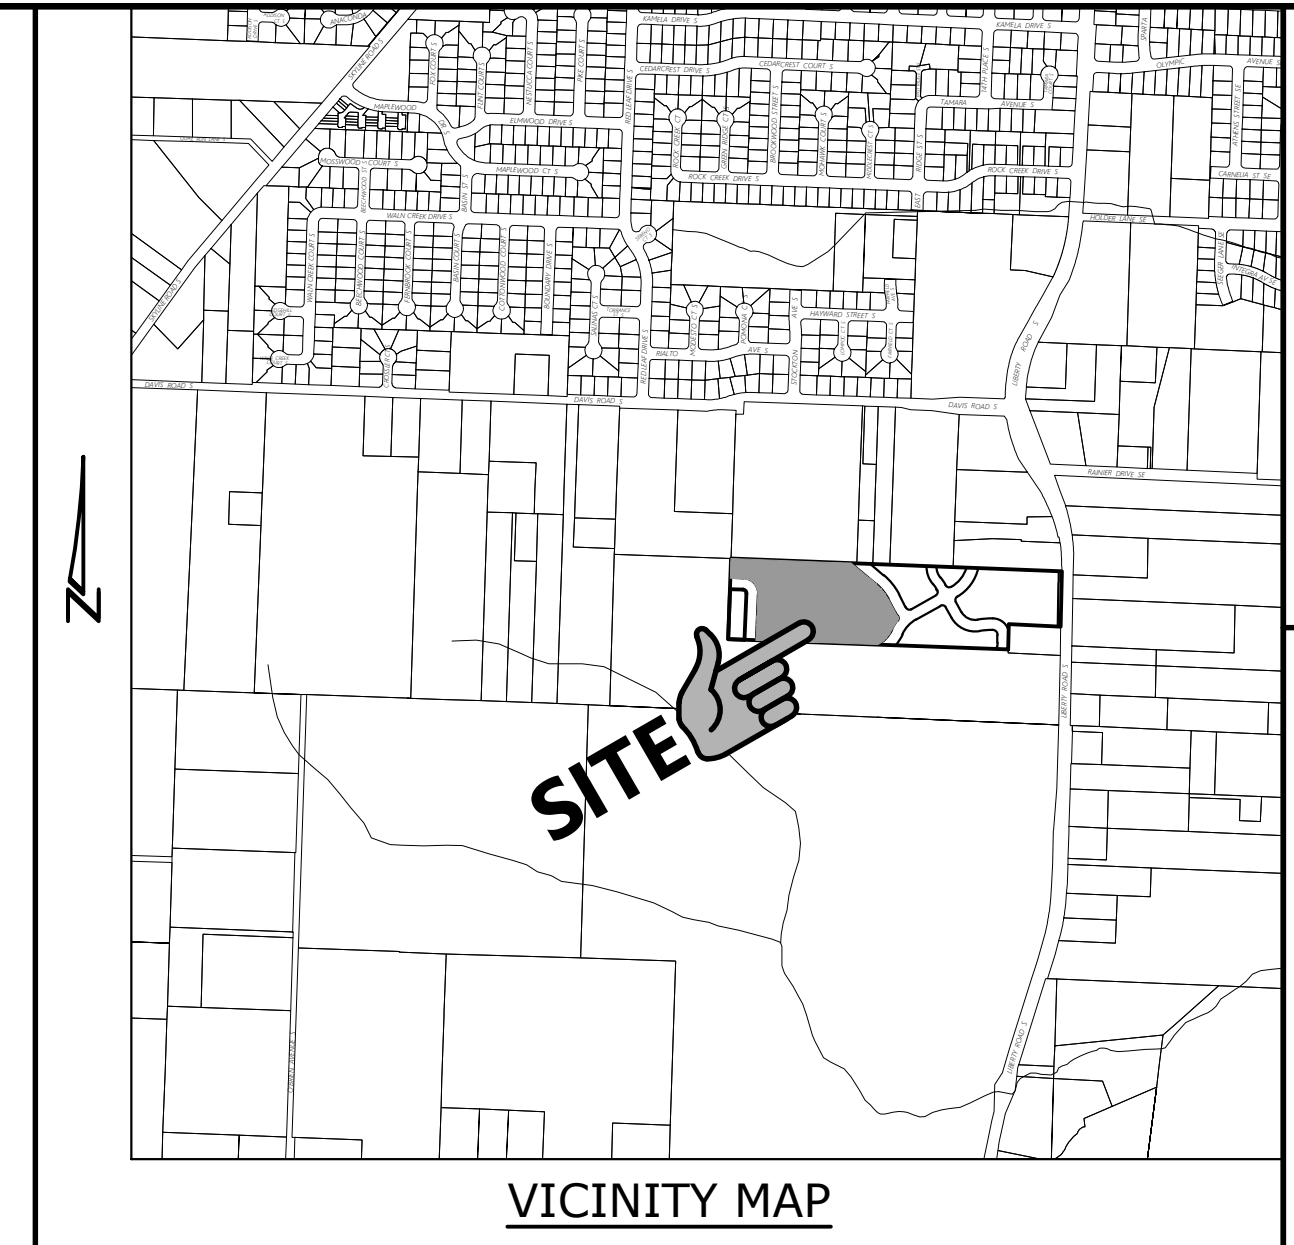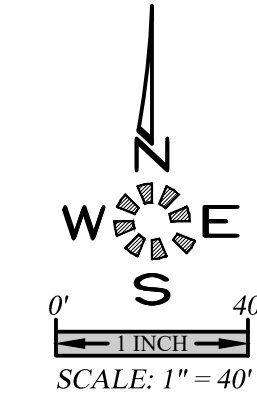

MULTI/TECH
ENGINEERING SERVICES, INC.
1155 13th St. S.E. Salem, OR 97302
PH: (503) 385-9927 FAX: (503) 384-1280
www.multitechengineering.com

COVER SHEET

LIBERTY ROAD APARTMENTS WEST

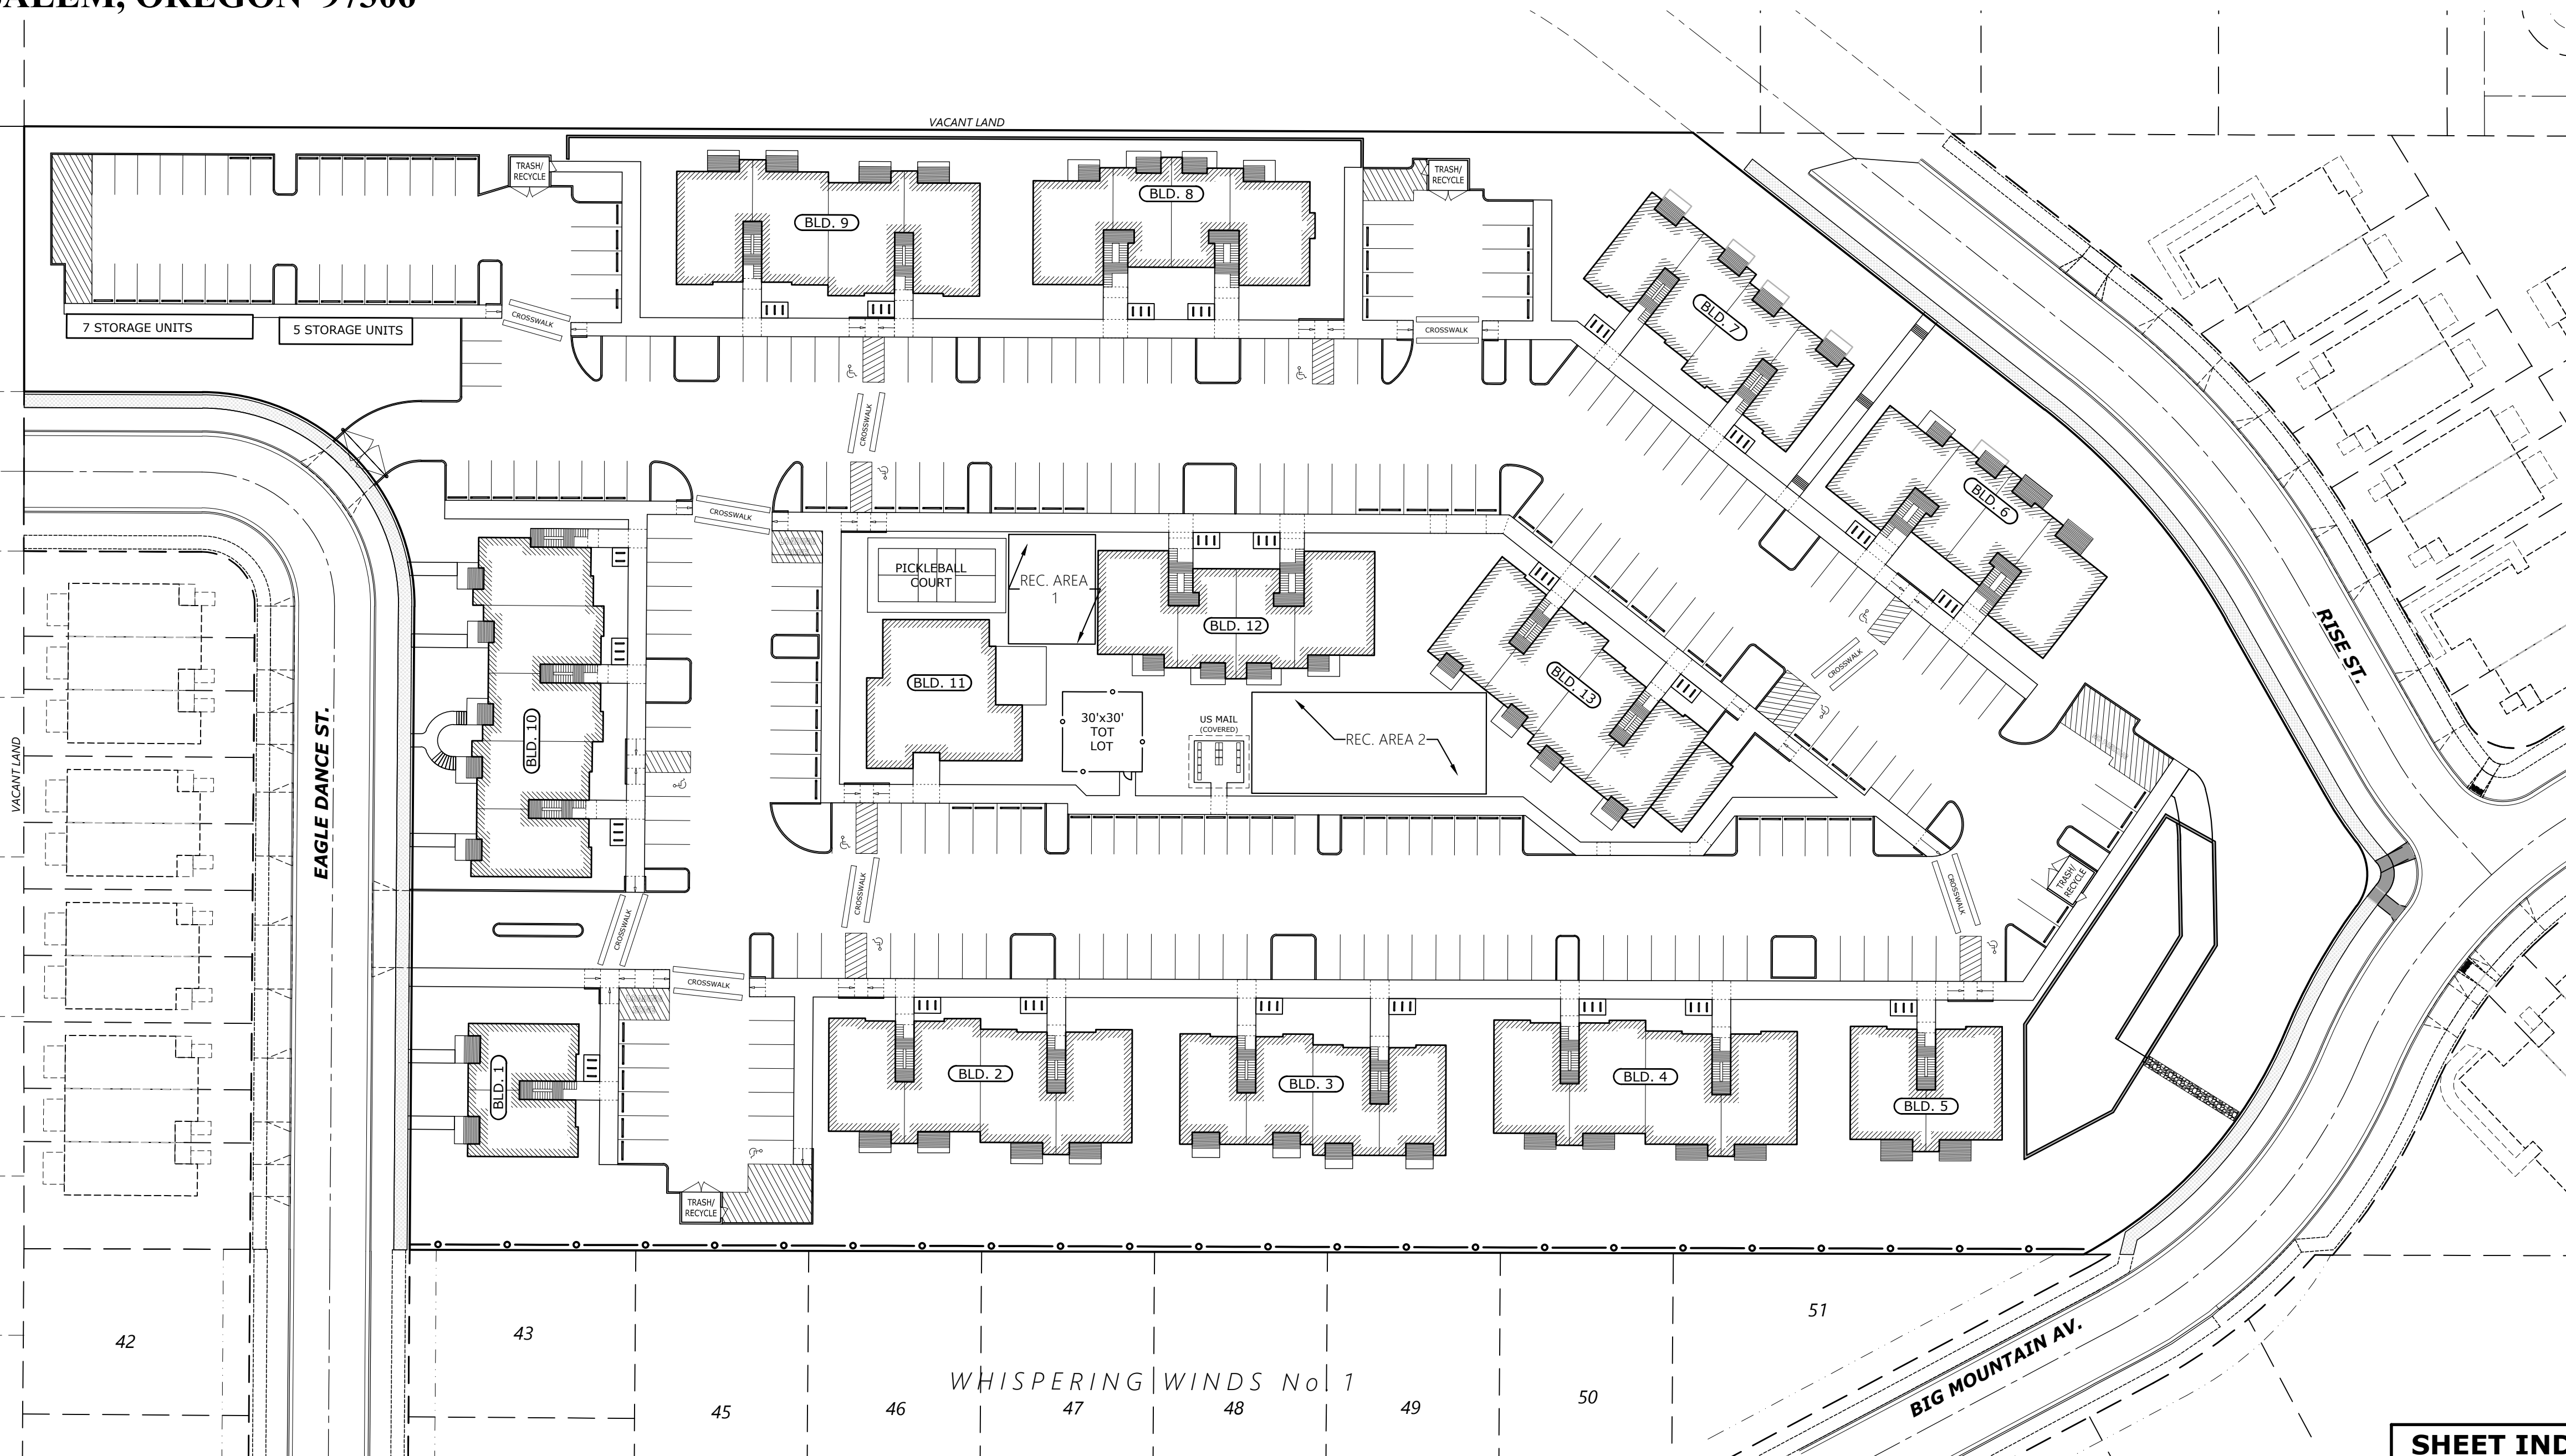

ABBREVIATIONS			
A.C.	ASPHALTIC CONCRETE	L.P.	LIGHT POLE
ACMP	ALUMINIZED CMP	M	METER, MAIN
ASSY.	ASSEMBLY	M.H.	MANHOLE
B.O.	BLOW OFF	MTL	METAL
B.F.V.	BUTTERFLY VALVE	O.H.	OVERHEAD
C & G	CURB & GUTTER	PC	POINT OF CURVE
CATV	CABLE TELEVISION	PCC	POINT OF CONTINUING CURVE
C.B.	CATCH BASIN	PEDEST.	PEDESTAL
C.B.C.O.	CATCH BASIN CLEANOUT	PRC	POINT OF REVERSE CURVE
C.B.I.	CATCH BASIN INLET	PROP.	PROPOSED
C.L.	CENTERLINE	PT	POINT OF TANGENCY
CMP	CORRUGATED METAL PIPE	PUB.	PUBLIC
C.O.	CLEANOUT	PUE	PUBLIC UTILITY EASMT.
CONC.	CONCRETE	PVC	POLYVINYL CHLORIDE
CONST.	CONSTRUCT	PVT.	PRIVATE
D.I.	DUCTILE IRON	P.P.	POWER POLE
DIA.	DIAMETER	P.L.	PROPERTY LINE
DWG.	DRAWING	R	RADIUS
EASMT.	EASEMENT	R-	RIM
E.G.	EXIST. GRADE / GROUND	RD	ROOF DRAIN
EOP, E.P.	EDGE OF PAVEMENT	R.O.W.	RIGHT-OF-WAY
ELEC.	ELECTRIC	SAN.S. or S.S.	SANITARY SEWER
ELEV. or EL.	ELEVATION	S	SLOPE
EX. or EXIST.	EXISTING	STA.	STATION
FT.	FEET	STD.	STANDARD
F.F.	FINISH FLOOR	STL.	STEEL
F.G.	FINISH GRADE	STM.DRN. or S.D.	STORM DRAIN
F.H.	FIRE HYDRANT	SVC.	SERVICE
F.M.	FORCE MAIN	SW	SIDEWALK
GUT. or GTR.	GUTTER	T.C.	TOP OF CURB
G.V.	GATE VALVE	TEL.	TELEPHONE
IMP.	IMPROVEMENT	TYP.	TYPICAL
INST.	INSERT	U.G.	UNDERGROUND
INV. or I-	INVERT	VL.T.	VAULT
L	LENGTH, LINE	W.M.	WATER MAIN

SYMBOLS	
⊕	BLOW OFF ASSY.
⊞	CATCH BASIN
⊞	CATCH BASIN CLEANOUT
⊞	CATCH BASIN INLET
⊞	CATV PED. / BOX
⊞	CLEANOUT
⊞	ELEC. PED. / BOX
⊞	FIRE HYDRANT
⊞	GAS LOCATION MARKER
⊞	GAS VALVE
⊞	MAIL BOX
---	CABLE TELEVISION
---	CENTERLINE
---	DTICH C.L.
---	ELECTRICAL LINE
---	GAS MAIN
---	TELEPHONE LINE
---	SANITARY SEWER EXIST.
---	SANITARY SEWER PROP.
---	STORM DRAIN EXIST.
---	STORM DRAIN PROP.
---	WATER MAIN EXIST.
---	WATER MAIN PROP.

SHEET INDEX

SDR1	COVER SHEET
SDR2	EXISTING CONDITIONS PLAN
SDR3	SITE PLAN
SDR4	OPEN SPACE PLAN
SDR5	GRADING PLAN
SDR6	PRIVATE STORM DRAIN PLAN
SDR7	PRIVATE SANITARY SEWER PLAN
SDR8	PRIVATE DOMESTIC WATER PLAN
SDR9	PRIVATE FIRE SERVICE PLAN
L1.1	SCHEMATIC LANDSCAPE PLAN
L1.2	SCHEMATIC LANDSCAPE PLAN
L1.3	SCHEMATIC LANDSCAPE PLAN

T.B.M. 626.08
EXISTING SANITARY SEWER MANHOLE RIM IN THE INTERSECTION OF EAGLE DANCE ST. S. & BIG MOUNTAIN AV. BASED ON SURVEY CONTROL 8207 - ALUMINUM DISC AT THE NE CORNER OF LIBERTY RD SE AND KUEBLER BLVD. SE, 8.3' N OF M.H., 12.2' SW OF SIGNAL POLE. (DATUM NGVD 1929)

NO CHANGES, MODIFICATIONS OR REPRODUCTIONS TO BE MADE TO THESE DRAWINGS WITHOUT WRITTEN AUTHORIZATION FROM THE DESIGN ENGINEER. DIMENSIONS & NOTES TAKE PRECEDENCE OVER GRAPHICAL REPRESENTATION.

Design: M.D.G.
Drawn: P.H.S. & M.K.D.
Checked: M.D.G.
Date: AS SHOWN
Scale: AS SHOWN



JOB # 7586

SDR1