


J:\1501\1501-LibertyRoadWest.dwg 4/27/2024 1:58:34 PM Civil

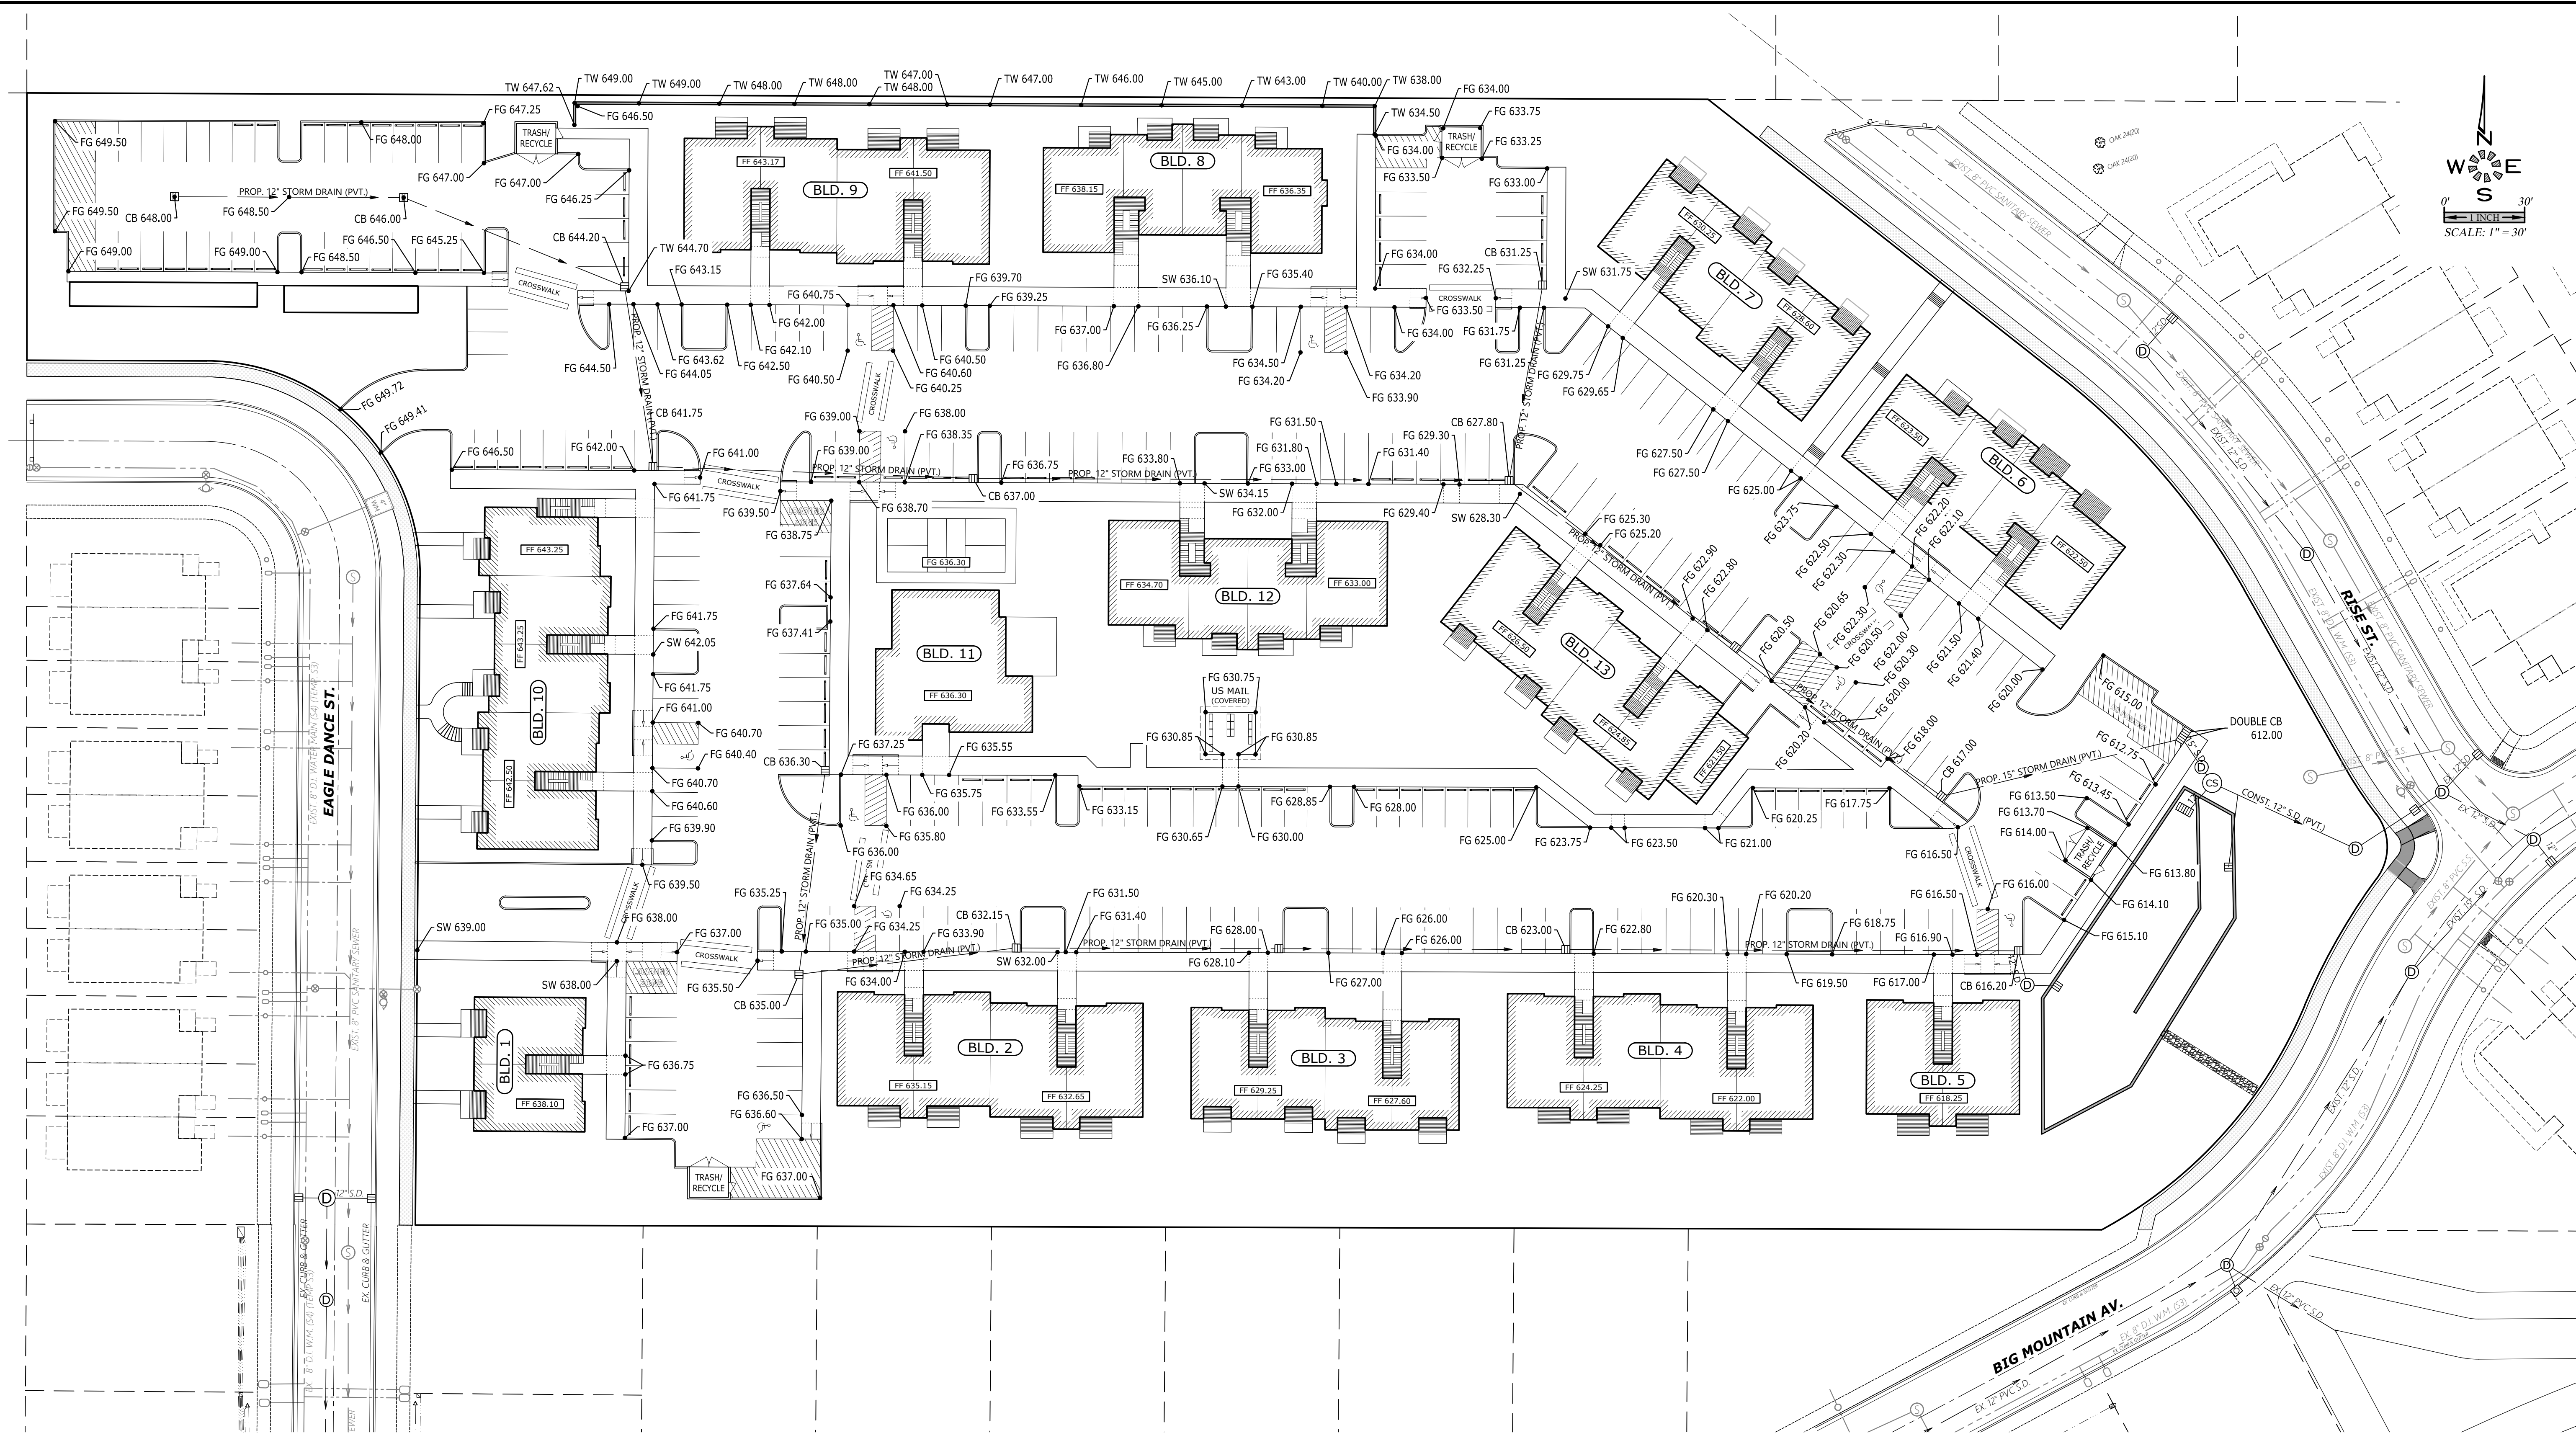

MULTI/TECH

ENGINEERING SERVICES, INC.
1155 13th ST. S.E. SALEM, OR. 97302
PH. (503) 363-9227 FAX (503) 364-1260
WWW.MULTITECHENGINEERS.COM

GRADING PLAN

LIBERTY ROAD APARTMENTS
WEST

NO CHANGES, MODIFICATIONS
OR REPRODUCTIONS TO BE
MADE TO THESE DRAWINGS
WITHOUT WRITTEN
AUTHORIZATION FROM THE
DESIGN ENGINEER.
DIMENSIONS & NOTES TAKE
PRECEDENCE OVER
GRAPHICAL REPRESENTATION.

DESIGN: M.D.G.
DRAWN: P.H.S. & M.K.D.
CHECKED: M.D.G.
DATE: 07/14/2023
SCALE: AS SHOWN

REGISTERED PROFESSIONAL
ENGINEER
P.H.S.
JULY 14, 1978
WAIVER D. 00346
EXPIRES 06-30-2025

JOB # 7586

SDR5