



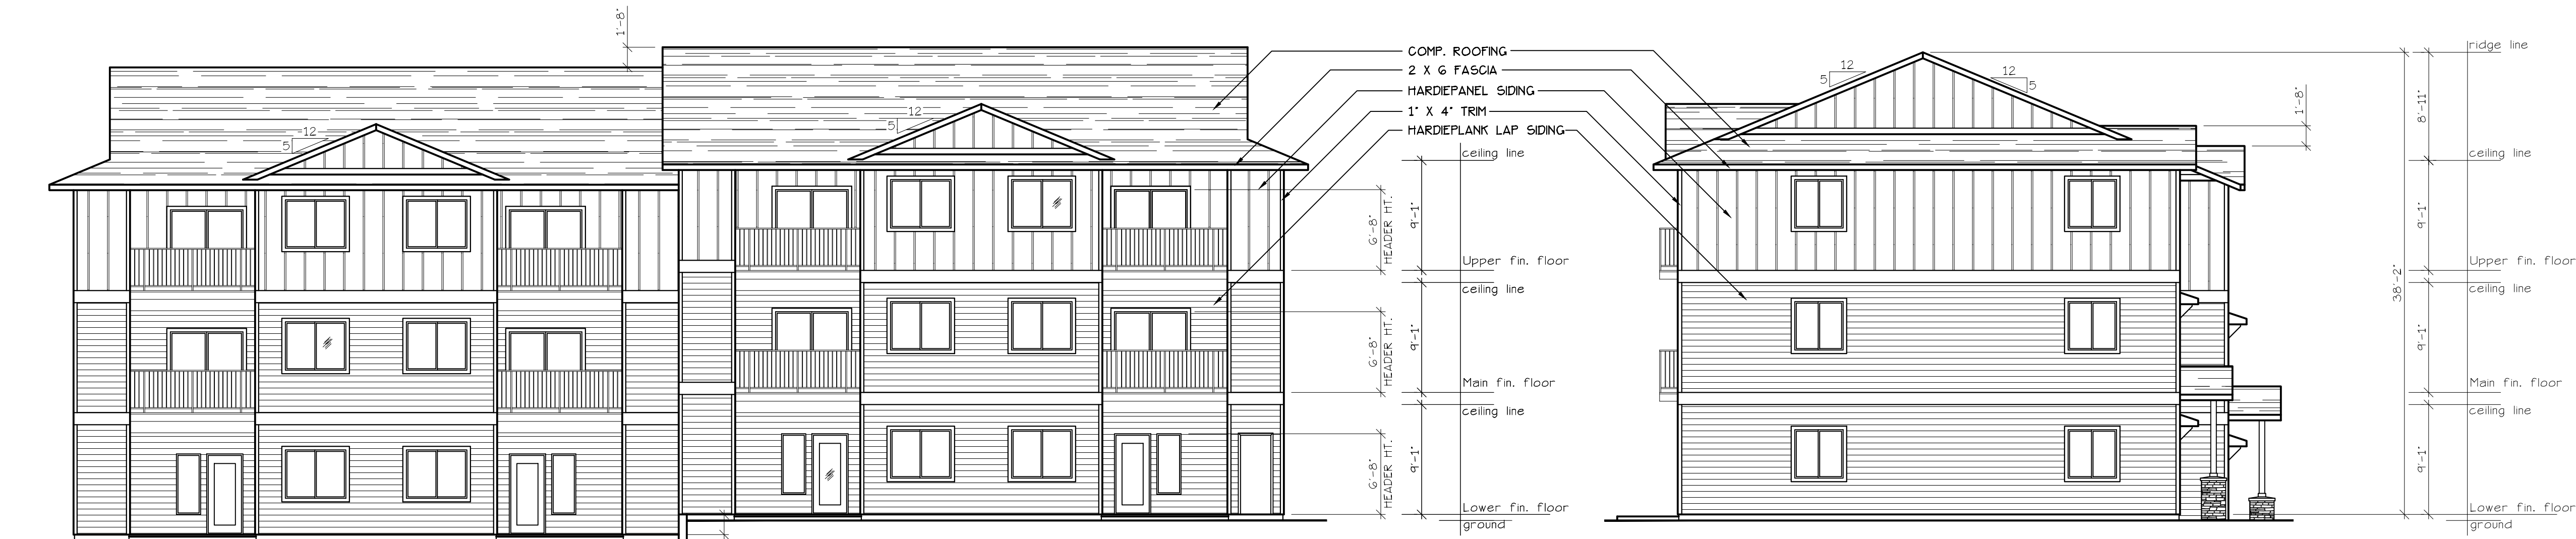

NORTHEAST ELEVATION (TYPE A UNITS)
SCALE: 1/8" = 1'-0"
BLD. 7

NORTHWEST ELEVATION (TYPE A UNITS)
SCALE: 1/8" = 1'-0"
BLD. 7

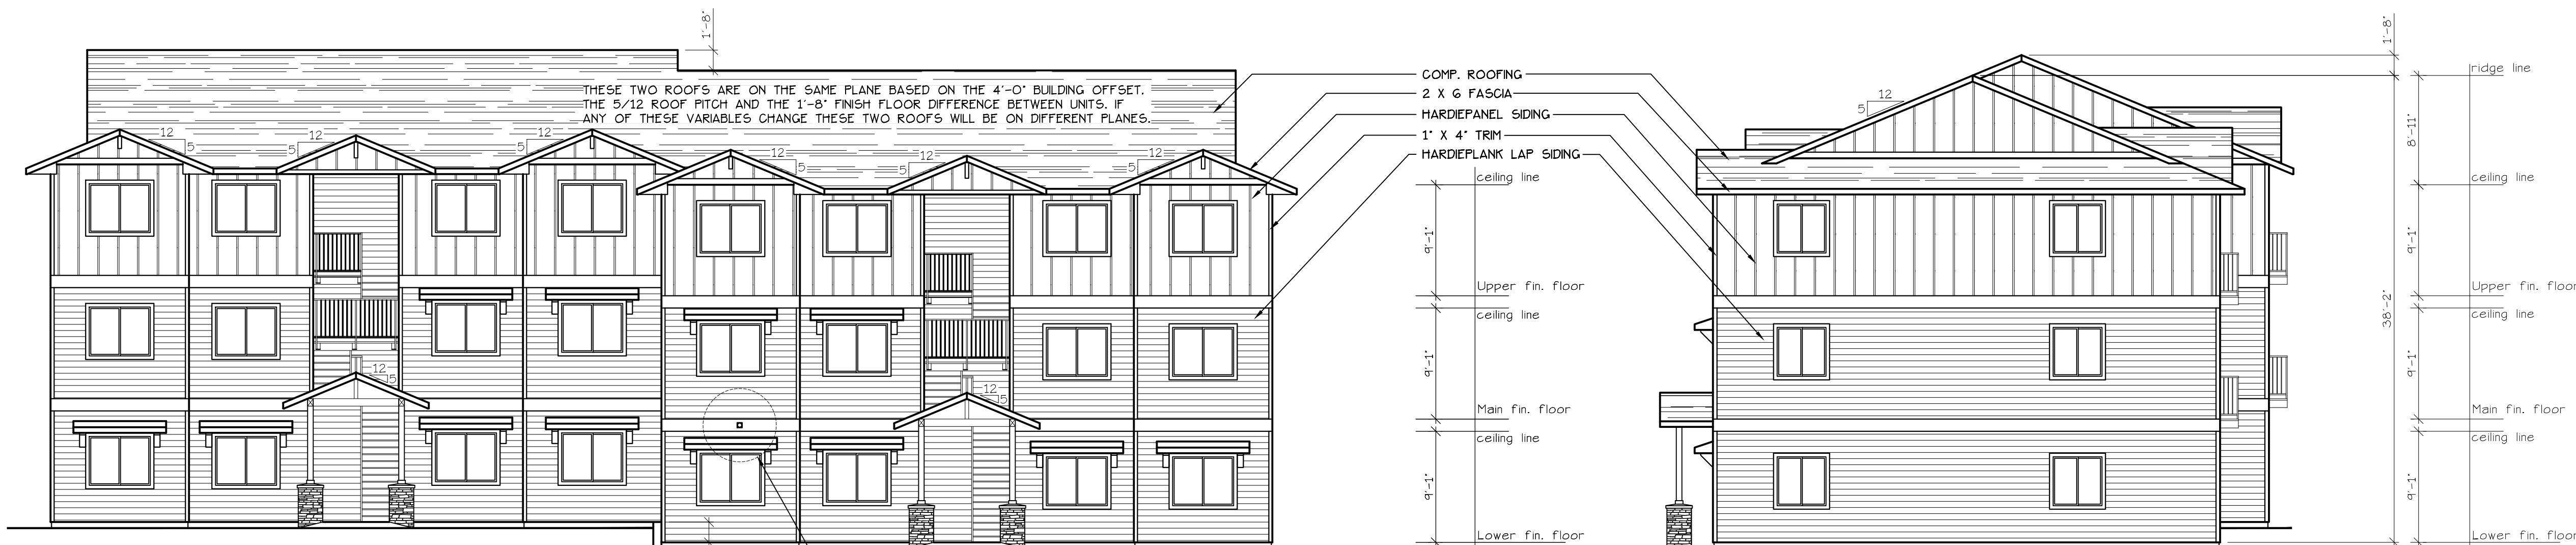

SOUTHWEST ELEVATION (TYPE A UNITS)
SCALE: 1/8" = 1'-0"
BLD. 7

SOUTHEAST ELEVATION (TYPE A UNITS)
SCALE: 1/8" = 1'-0"
BLD. 7