




SOUTH ELEVATION (TYPE C UNITS)
SCALE: 1/8" = 1'-0"
BLD. 5



EAST ELEVATION (TYPE C UNITS)
SCALE: 1/8" = 1'-0"
BLD. 5



NORTH ELEVATION (TYPE C UNITS)
SCALE: 1/8" = 1'-0"
BLD. 5

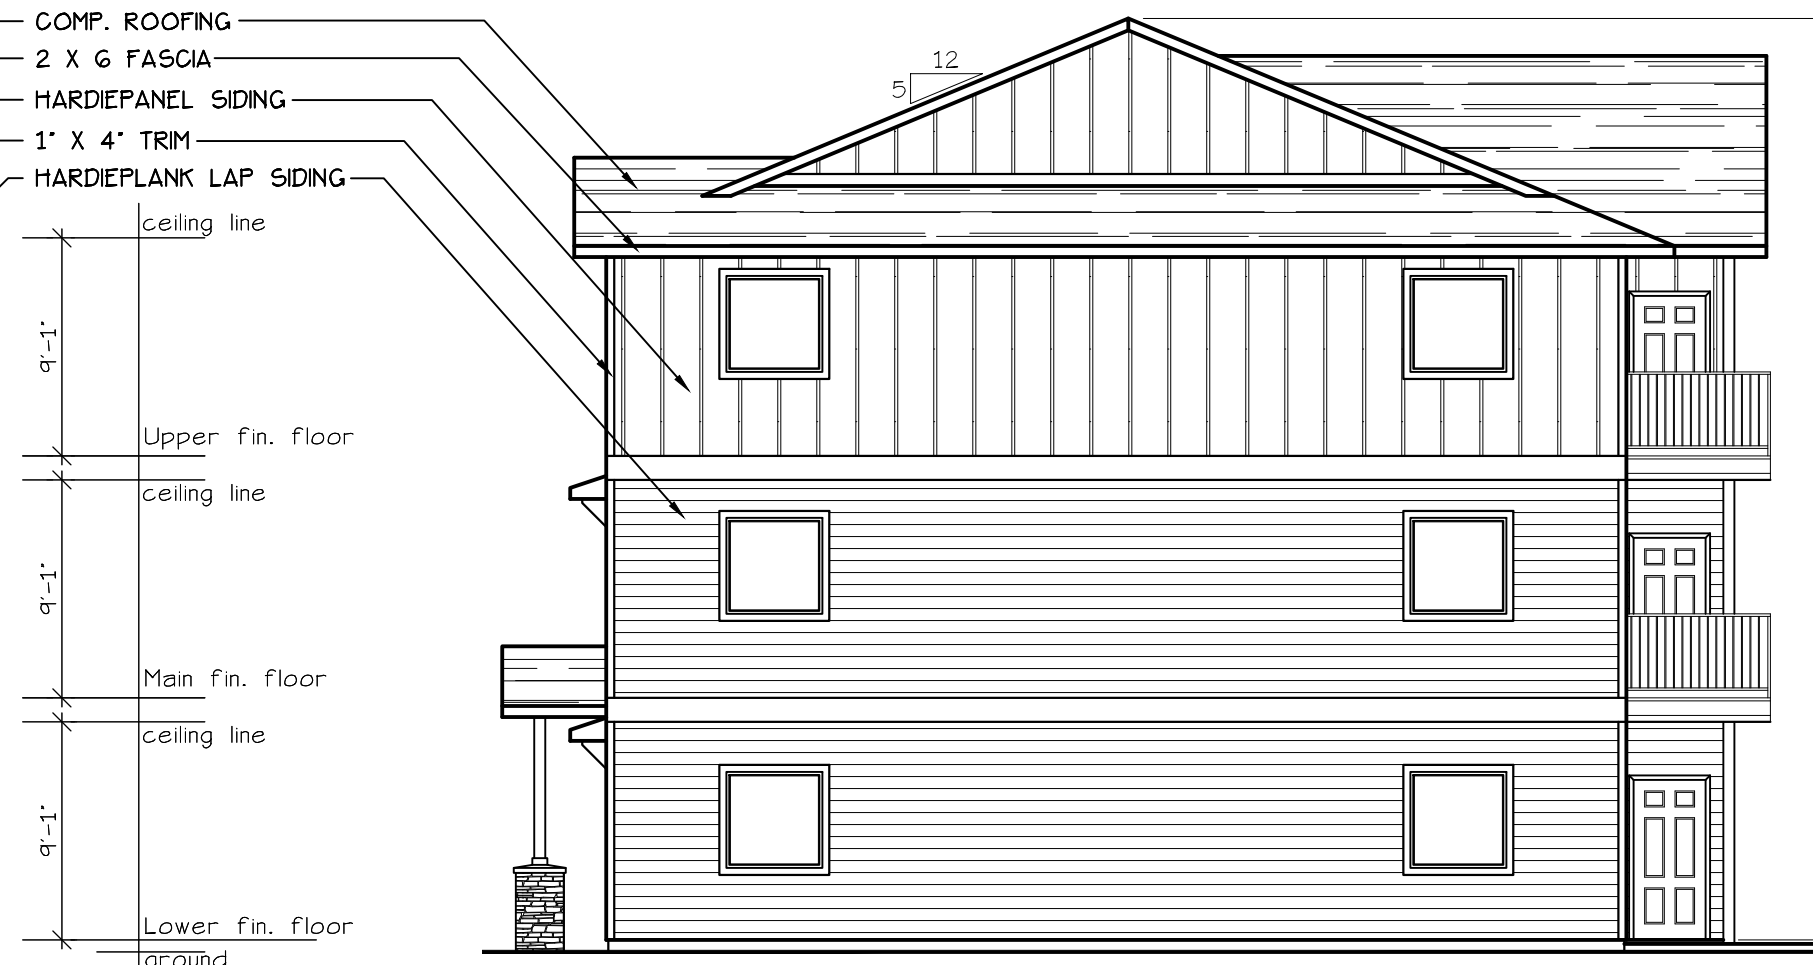

WEST ELEVATION (TYPE C UNITS)
SCALE: 1/8" = 1'-0"
BLD. 5

NO CHANGES, MODIFICATIONS OR
REVISIONS TO BE MADE TO
DRAWINGS WITHOUT THE WRITTEN
AUTHORIZATION FROM THE DESIGN
ENGINEER.
DIMENSIONS & NOTES TAKE
PRECEDENCE OVER GRAPHICAL
REPRESENTATION.

DESIGN: P.L.M.
DRAWN: G.L.D.
CHECKED: M.D.G.
DATE: Oct-23
SCALE: AS SHOWN

JOB # 7586

