




NORTH ELEVATION (BLD. 8)
SCALE: 1/8" = 1'-0"

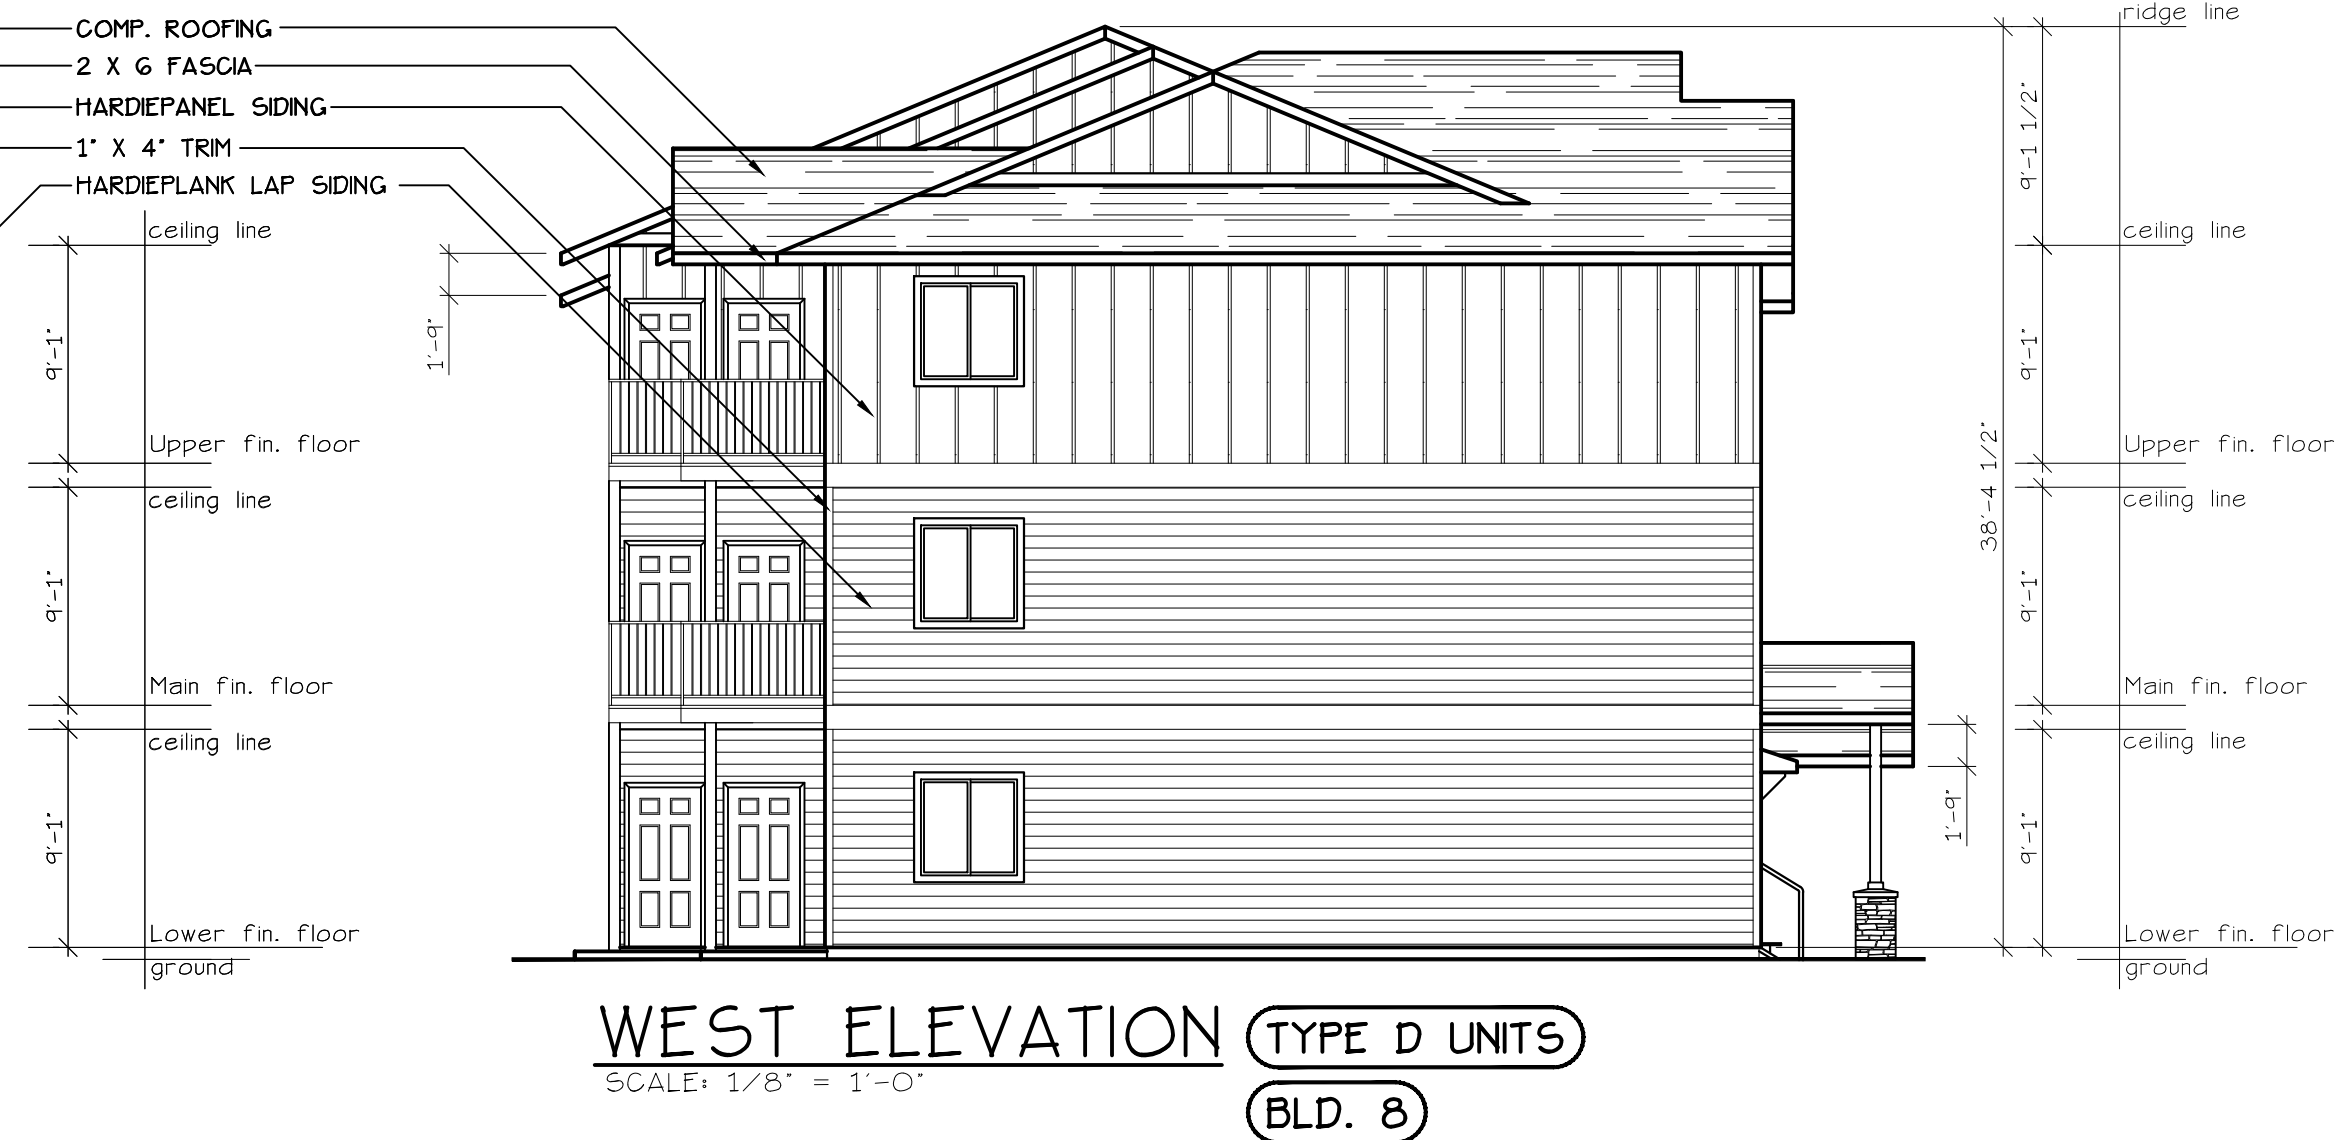

WEST ELEVATION (TYPE D UNITS)
SCALE: 1/8" = 1'-0"
(BLD. 8)



SOUTH ELEVATION (BLD. 8)
SCALE: 1/8" = 1'-0"



EAST ELEVATION (TYPE D UNITS)
SCALE: 1/8" = 1'-0"
(BLD. 8)