




NORTH ELEVATION (TYPE C UNITS)
SCALE: 1/8" = 1'-0"
(BLD. 9)

COMP. ROOFING
2 X 6 FASCIA
HARDIEPANEL SIDING
1" X 4" TRIM
HARDIEPLANK LAP SIDING
ceiling line
Upper fin. floor
ceiling line
Main fin. floor
ceiling line
Lower fin. floor
ground

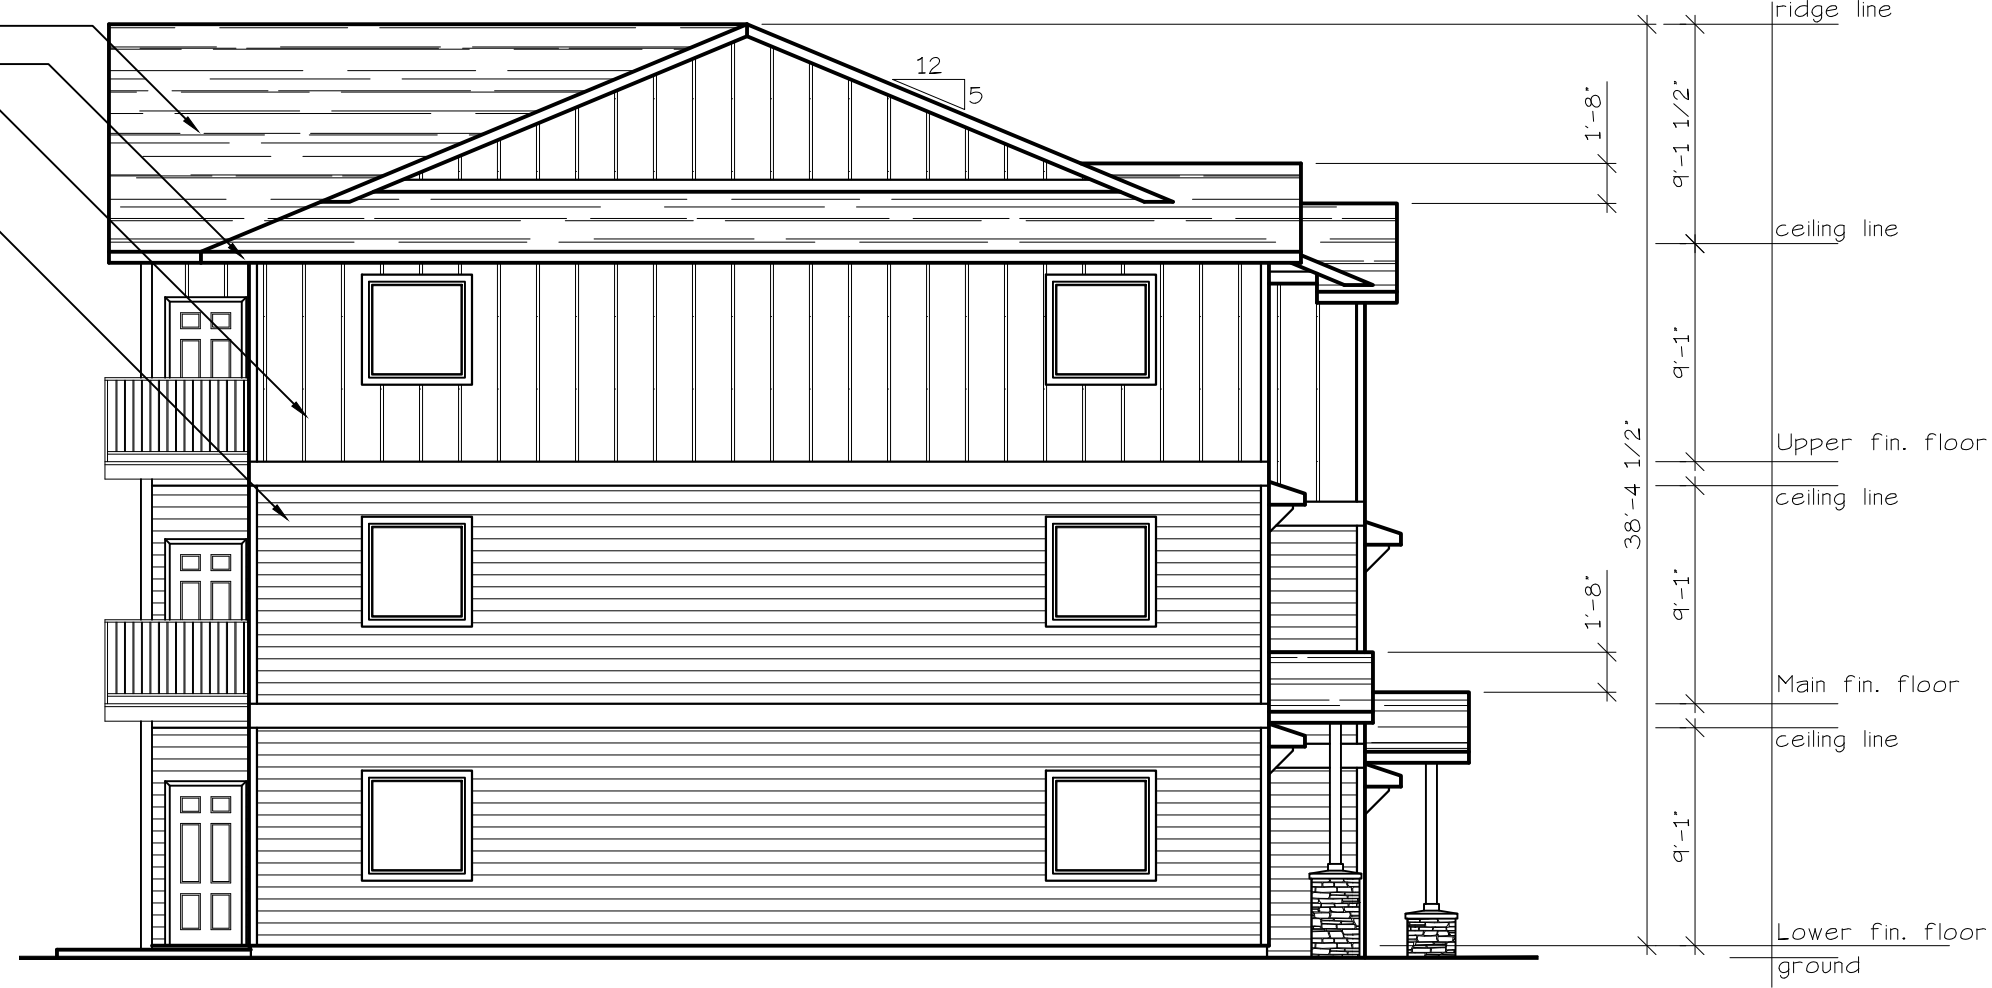

WEST ELEVATION (TYPE C UNITS)
SCALE: 1/8" = 1'-0"
(BLD. 9)



SOUTH ELEVATION (TYPE C UNITS)
SCALE: 1/8" = 1'-0"
(BLD. 9)

COMP. ROOFING
2 X 6 FASCIA
HARDIEPANEL SIDING
1" X 4" TRIM
HARDIEPLANK LAP SIDING
ceiling line
Upper fin. floor
ceiling line
Main fin. floor
ceiling line
Lower fin. floor
ground



EAST ELEVATION (TYPE C UNITS)
SCALE: 1/8" = 1'-0"
(BLD. 9)

THESE TWO ROOFS ARE ON THE SAME PLANE BASED ON THE 4'-0" BUILDING OFFSET.
THE 5/12 ROOF PITCH AND THE 1'-8" FINISH FLOOR DIFFERENCE BETWEEN UNITS. IF
ANY OF THESE VARIABLES CHANGE THESE TWO ROOFS WILL BE ON DIFFERENT PLANES.

EXHAUST VENT 3'-0"
CLEAR OF OPERABLE
WINDOW AREA TYP.