



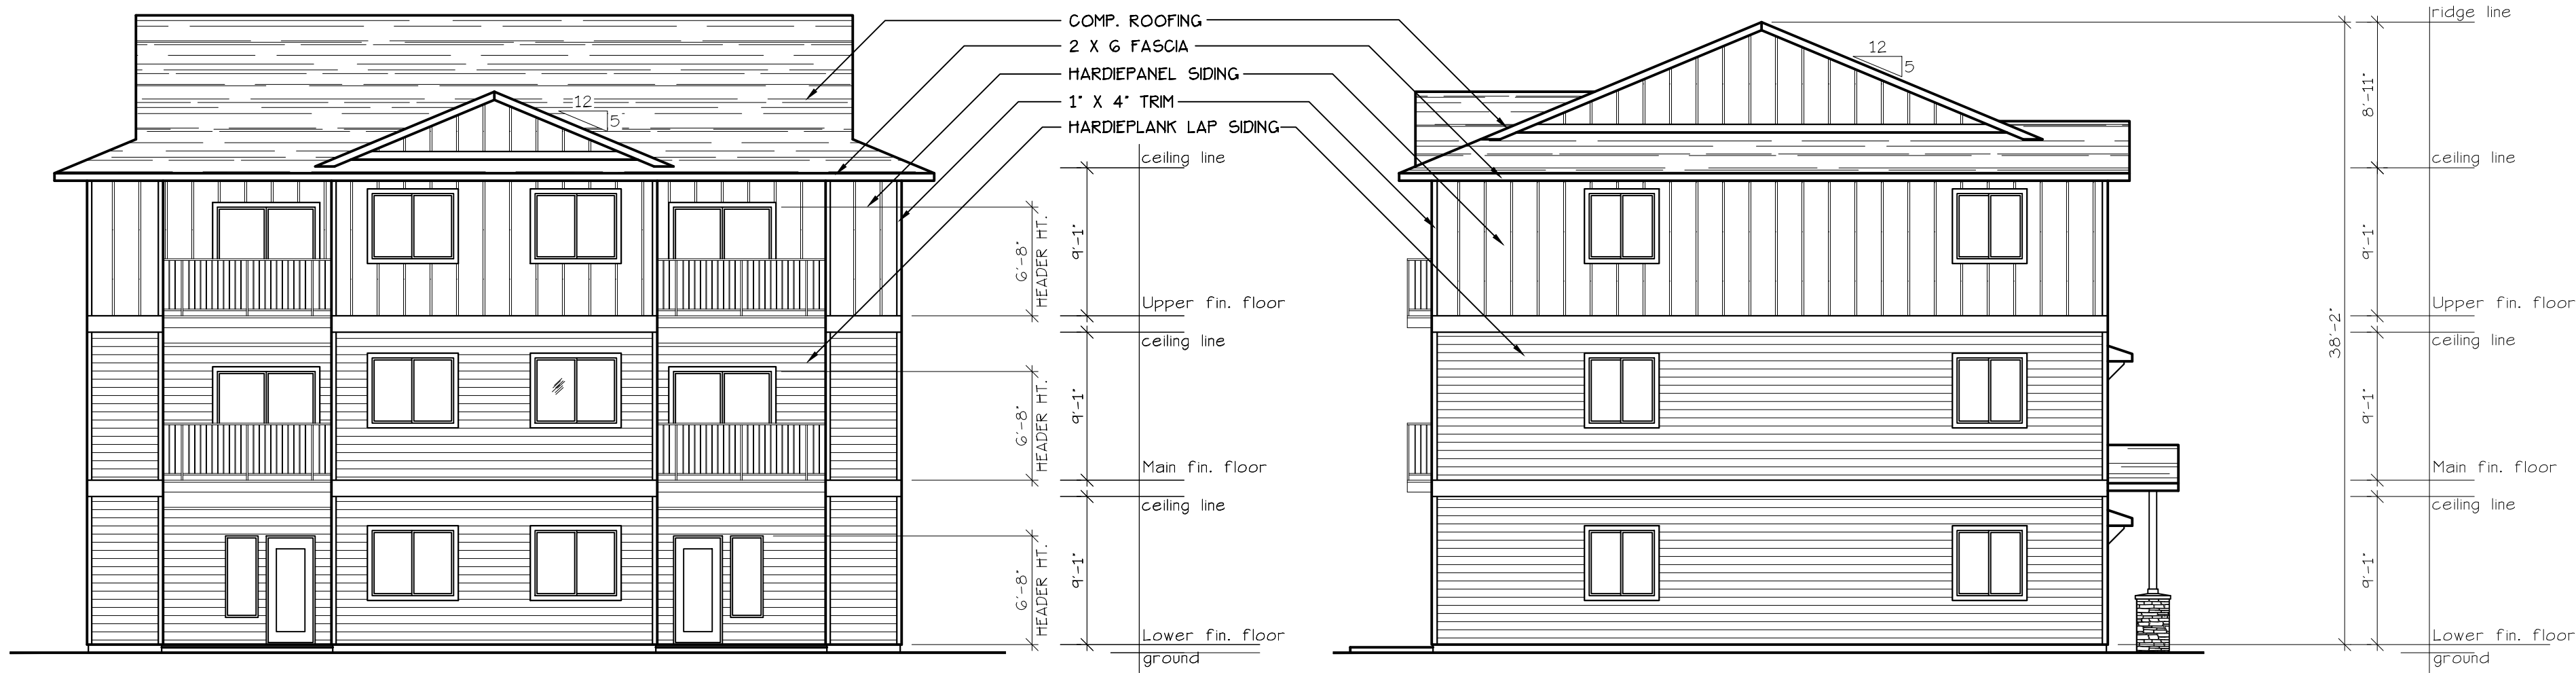

WEST ELEVATION (TYPE A UNITS)
SCALE: 1/8" = 1'-0"
BLD. 1

SOUTH ELEVATION (TYPE A UNITS)
SCALE: 1/8" = 1'-0"
BLD. 1

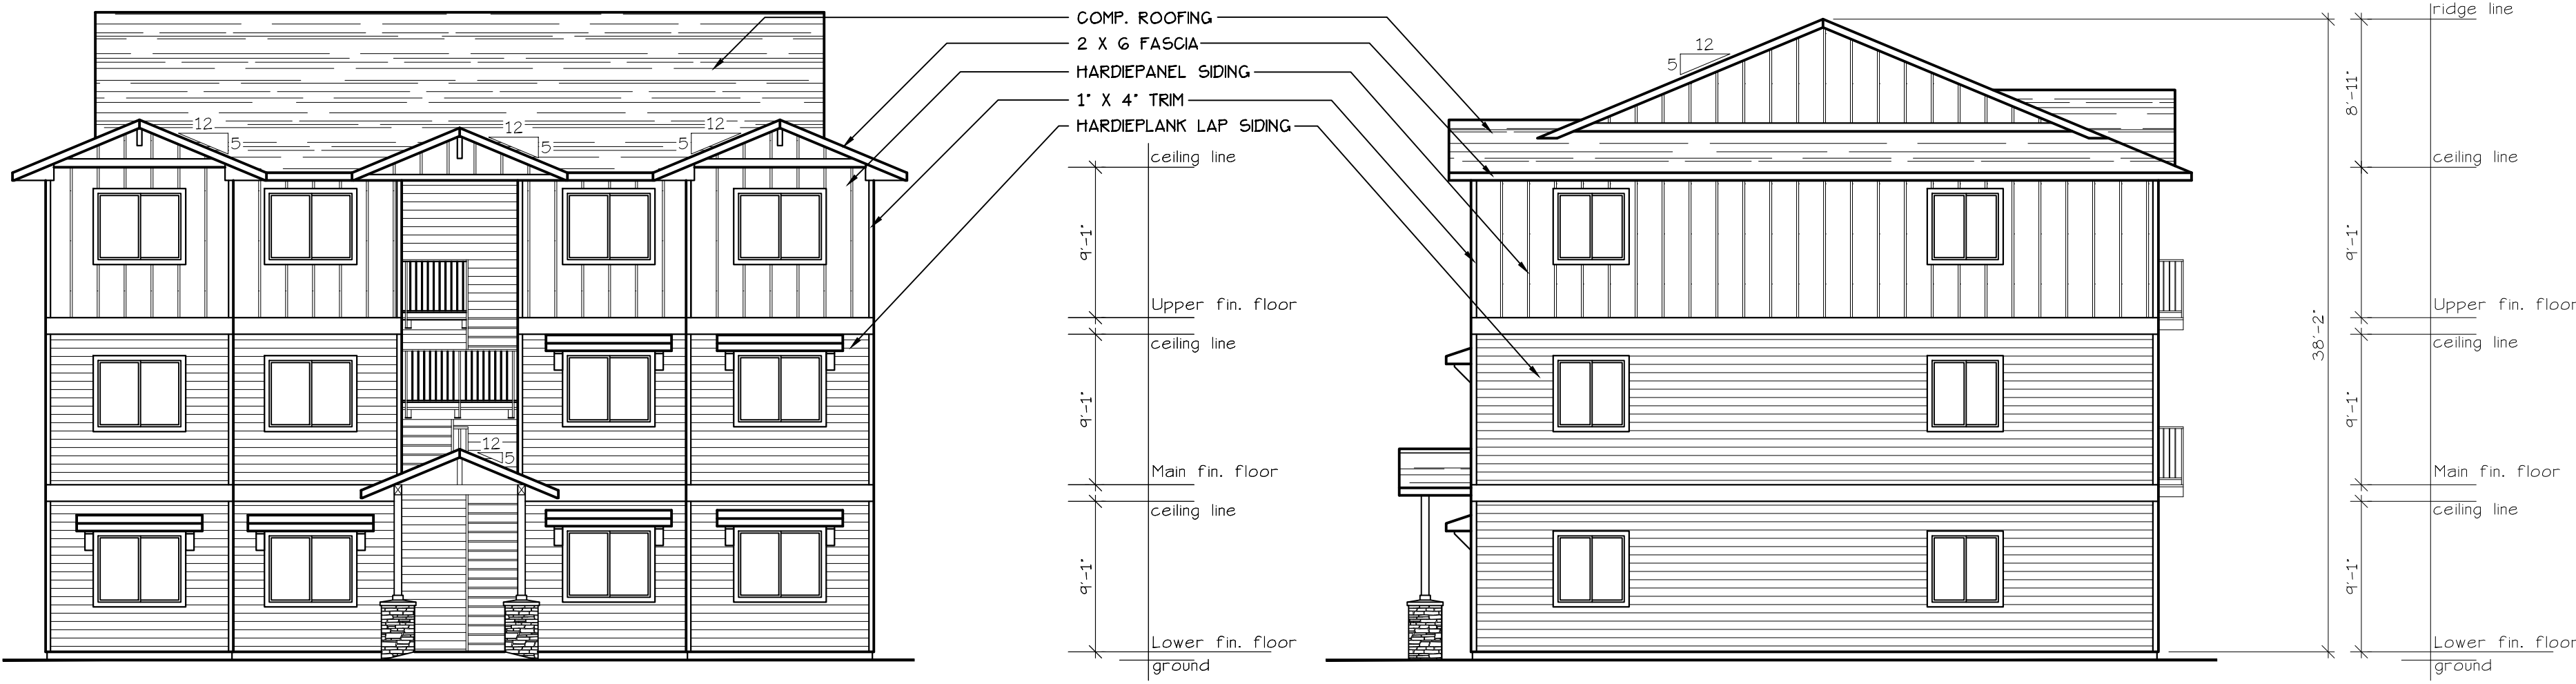

EAST ELEVATION (TYPE A UNITS)
SCALE: 1/8" = 1'-0"
BLD. 1

NORTH ELEVATION (TYPE A UNITS)
SCALE: 1/8" = 1'-0"
BLD. 1

BUILDING
ELEVATIONS

LIBERTY ROAD
APARTMENTS WEST

NO CHANGES, MODIFICATIONS OR
REVISIONS TO BE MADE TO
THIS DRAWING WITHOUT THE
AUTHORIZATION FROM THE DESIGN
ENGINEER.
DIMENSIONS & NOTES TAKE
PRECEDENCE OVER GRAPHICAL
REPRESENTATION.

Design: P.L.M.
Drawn: G.I.D.
Checked: M.D.G.
Date: Oct-23
Scale: AS SHOWN

JOB # 7586

REGISTERED PROFESSIONAL
ENGINEER
JULY 14, 1978
MARK D. GREY
Renew date: June 30, 2025

A1.80