



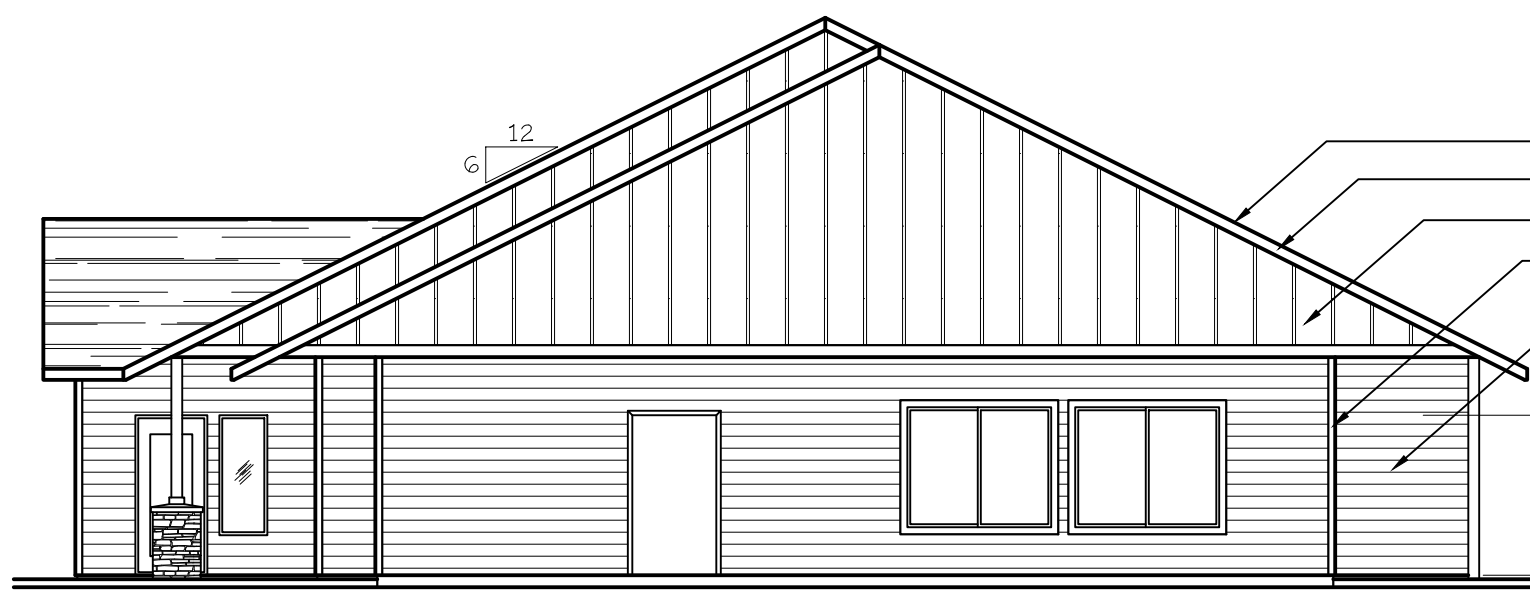

NORTH ELEVATION (RECREATION BLD.)
SCALE: 1/8" = 1'-0"
BLD. 11

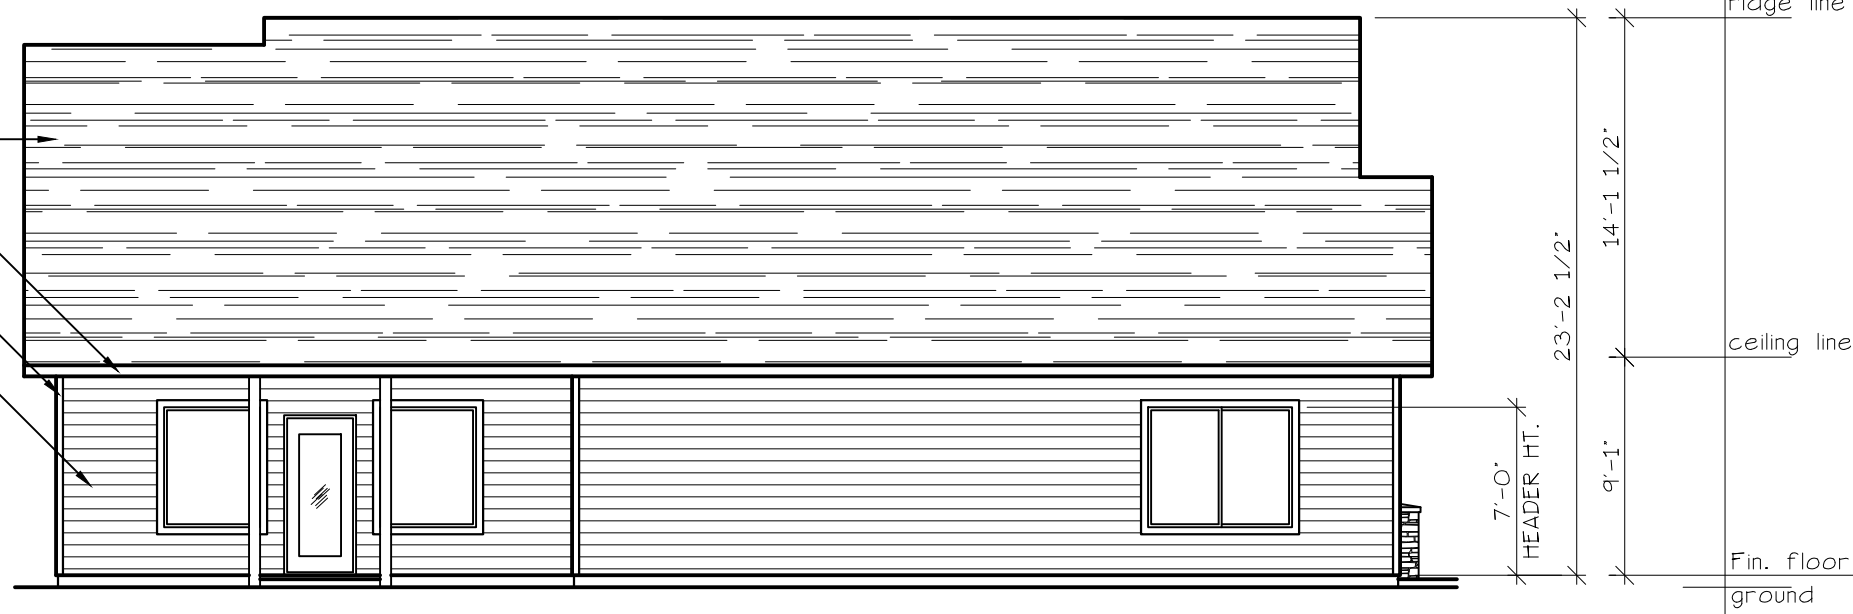

WEST ELEVATION (RECREATION BLD.)
SCALE: 1/8" = 1'-0"
BLD. 11



SOUTH ELEVATION (RECREATION BLD.)
SCALE: 1/8" = 1'-0"
BLD. 11



EAST ELEVATION (RECREATION BLD.)
SCALE: 1/8" = 1'-0"
BLD. 11


BUILDING SECTIONS
AND ELEVATIONS

LIBERTY ROAD
APARTMENT COMPLEX

NO CHANGES, MODIFICATIONS OR
REVISIONS TO BE MADE TO
THIS DRAWING WITHOUT THE
AUTHORIZATION FROM THE DESIGN
ENGINEER.
DIMENSIONS & NOTES TAKE
PRECEDENCE OVER GRAPHICAL
REPRESENTATION.

Design: P.L.M.
Drawn: G.L.D.
Checked: M.D.G.
Date: Jul-24
Scale: AS SHOWN

JOB # 7586

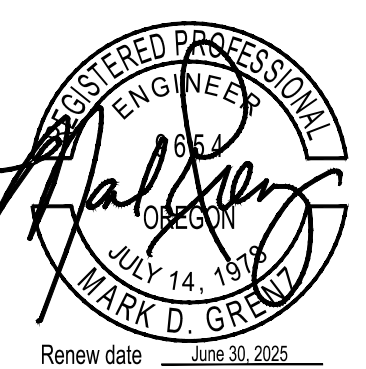

A11.60