




WEST ELEVATION (TYPE B UNITS)
SCALE: 1/8" = 1'-0"
BLD. 10



SOUTH ELEVATION (TYPE B UNITS)
SCALE: 1/8" = 1'-0"
BLD. 10



EAST ELEVATION (TYPE B UNITS)
SCALE: 1/8" = 1'-0"
BLD. 10

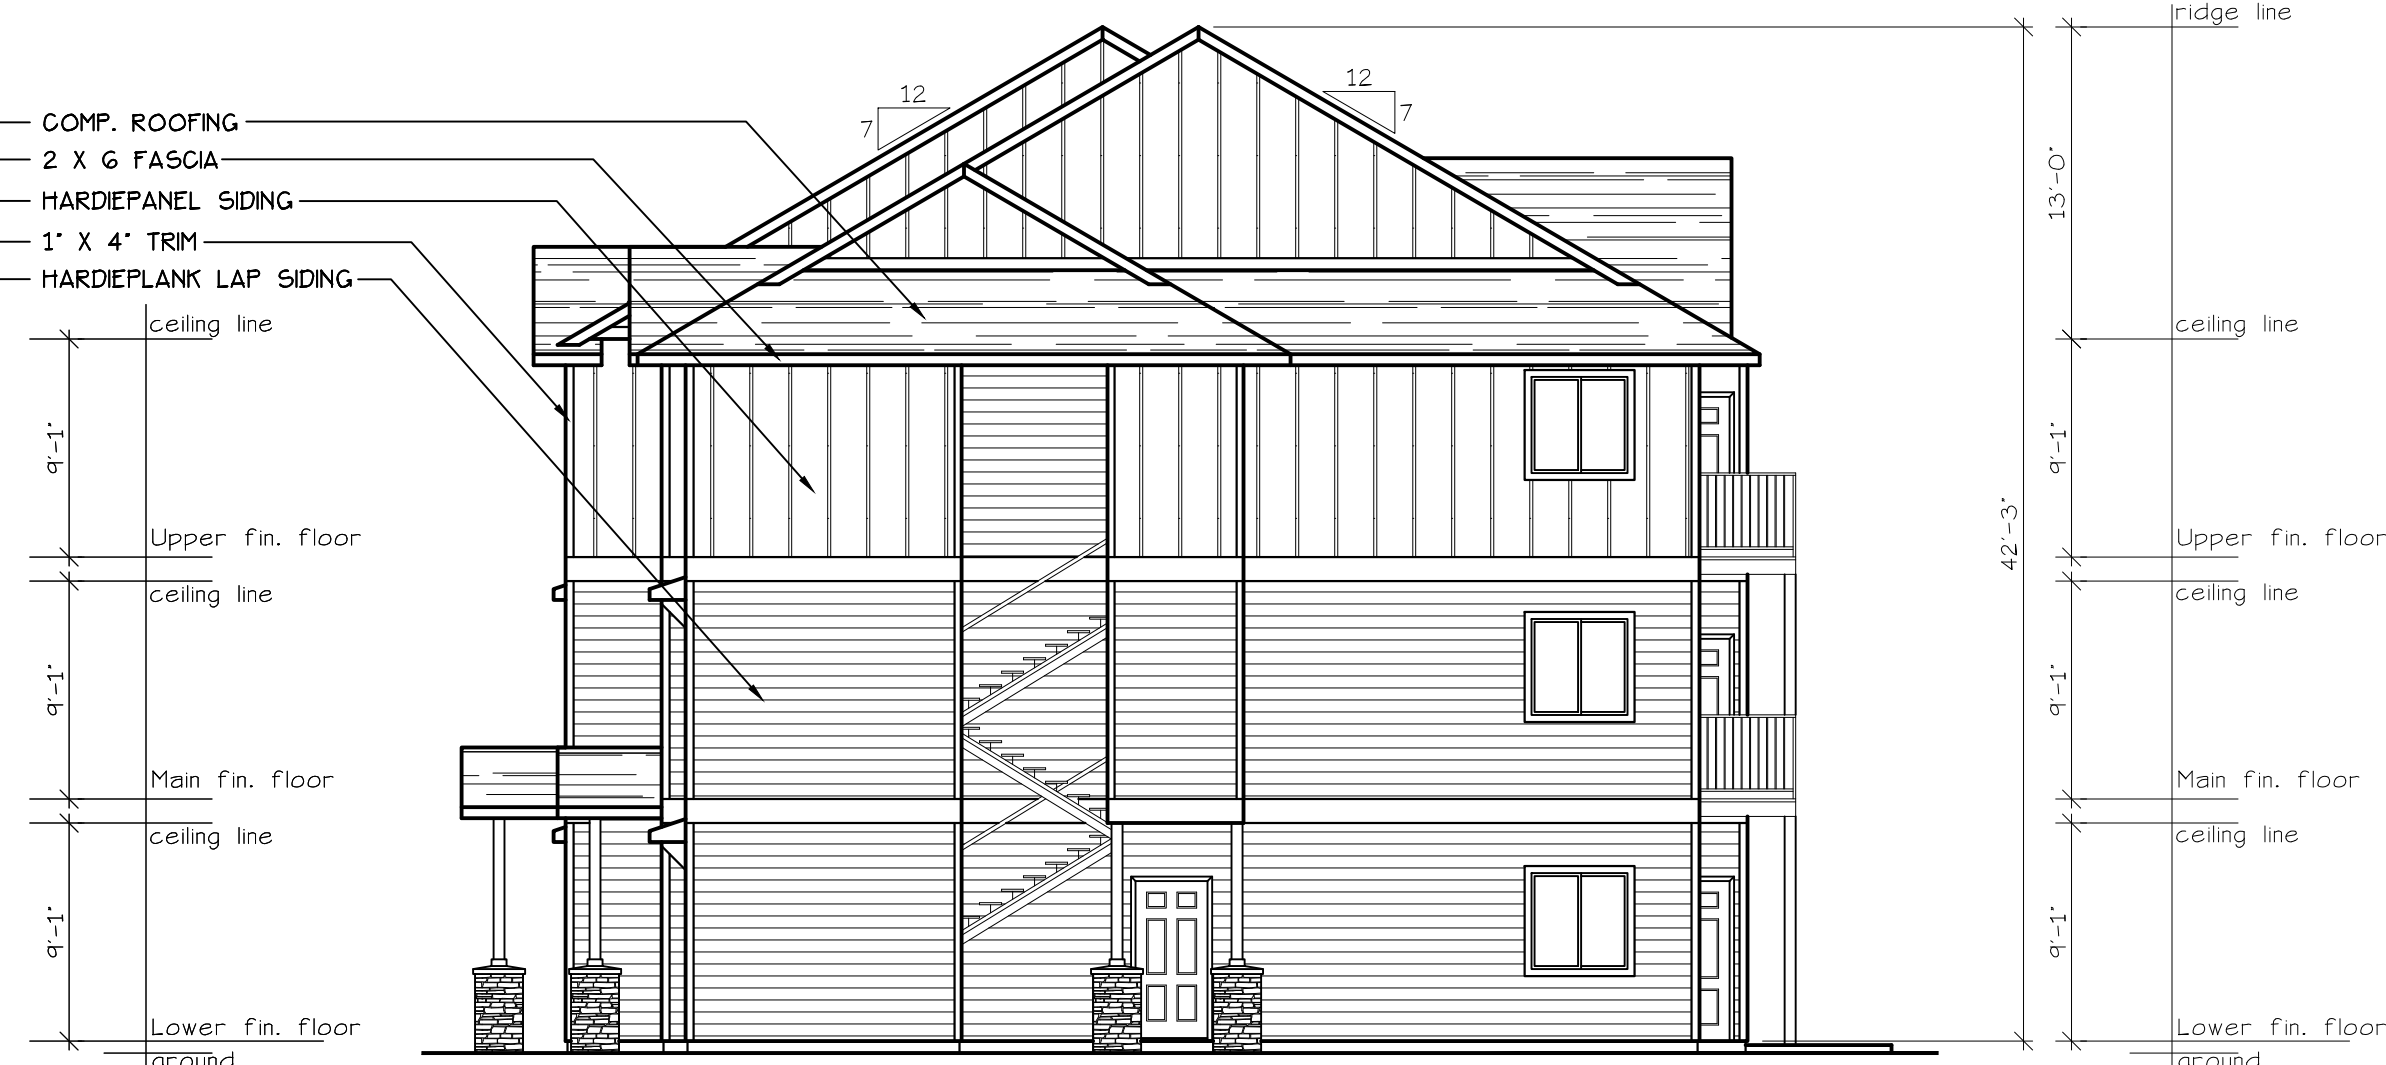

NORTH ELEVATION (TYPE B UNITS)
SCALE: 1/8" = 1'-0"
BLD. 10