




WEST ELEVATION (TYPE B UNITS)
SCALE: 1/8" = 1'-0"
BLD. 11



SOUTH ELEVATION (TYPE B UNITS)
SCALE: 1/8" = 1'-0"
BLD. 11



EAST ELEVATION (TYPE B UNITS)
SCALE: 1/8" = 1'-0"
BLD. 11

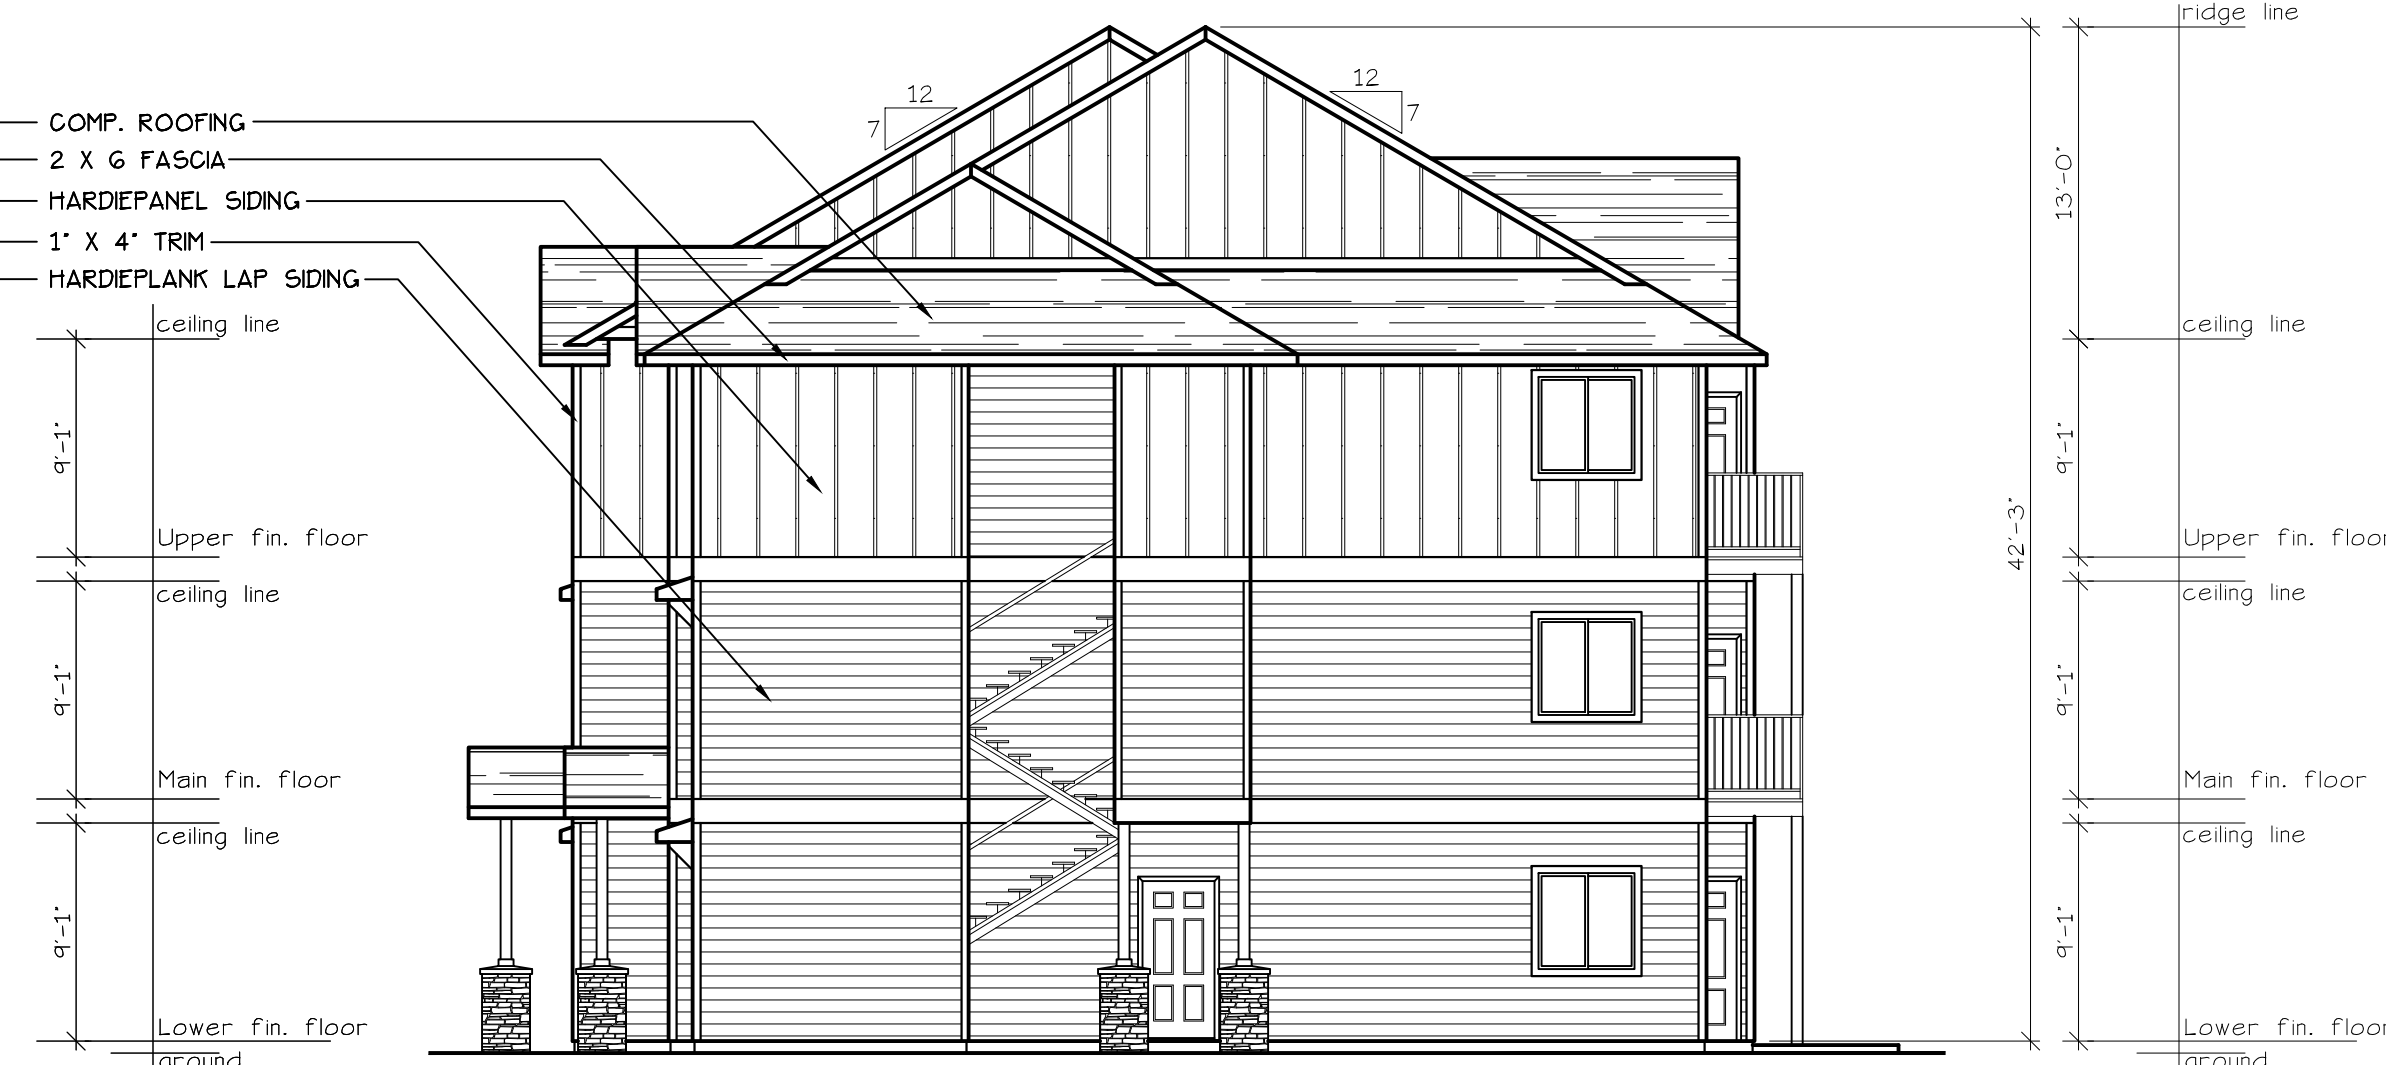

NORTH ELEVATION (TYPE B UNITS)
SCALE: 1/8" = 1'-0"
BLD. 11

EXHAUST VENT 3'-0"
CLEAR OF OPERABLE
WINDOW AREA TYP.