




TYPE D UNIT | TYPE E UNITS | TYPE D UNIT |
SOUTH ELEVATION (BLD. 12)
SCALE: 1/8" = 1'-0"

COMP. ROOFING
2 X 6 FASCIA
HARDEPANEL SIDING
1" X 4" TRIM
HARDEPLANK LAP SIDING

ceiling line
9'-1"
Upper fin. floor
ceiling line
9'-1"
Main fin. floor
ceiling line
9'-1"
Lower fin. floor
ground

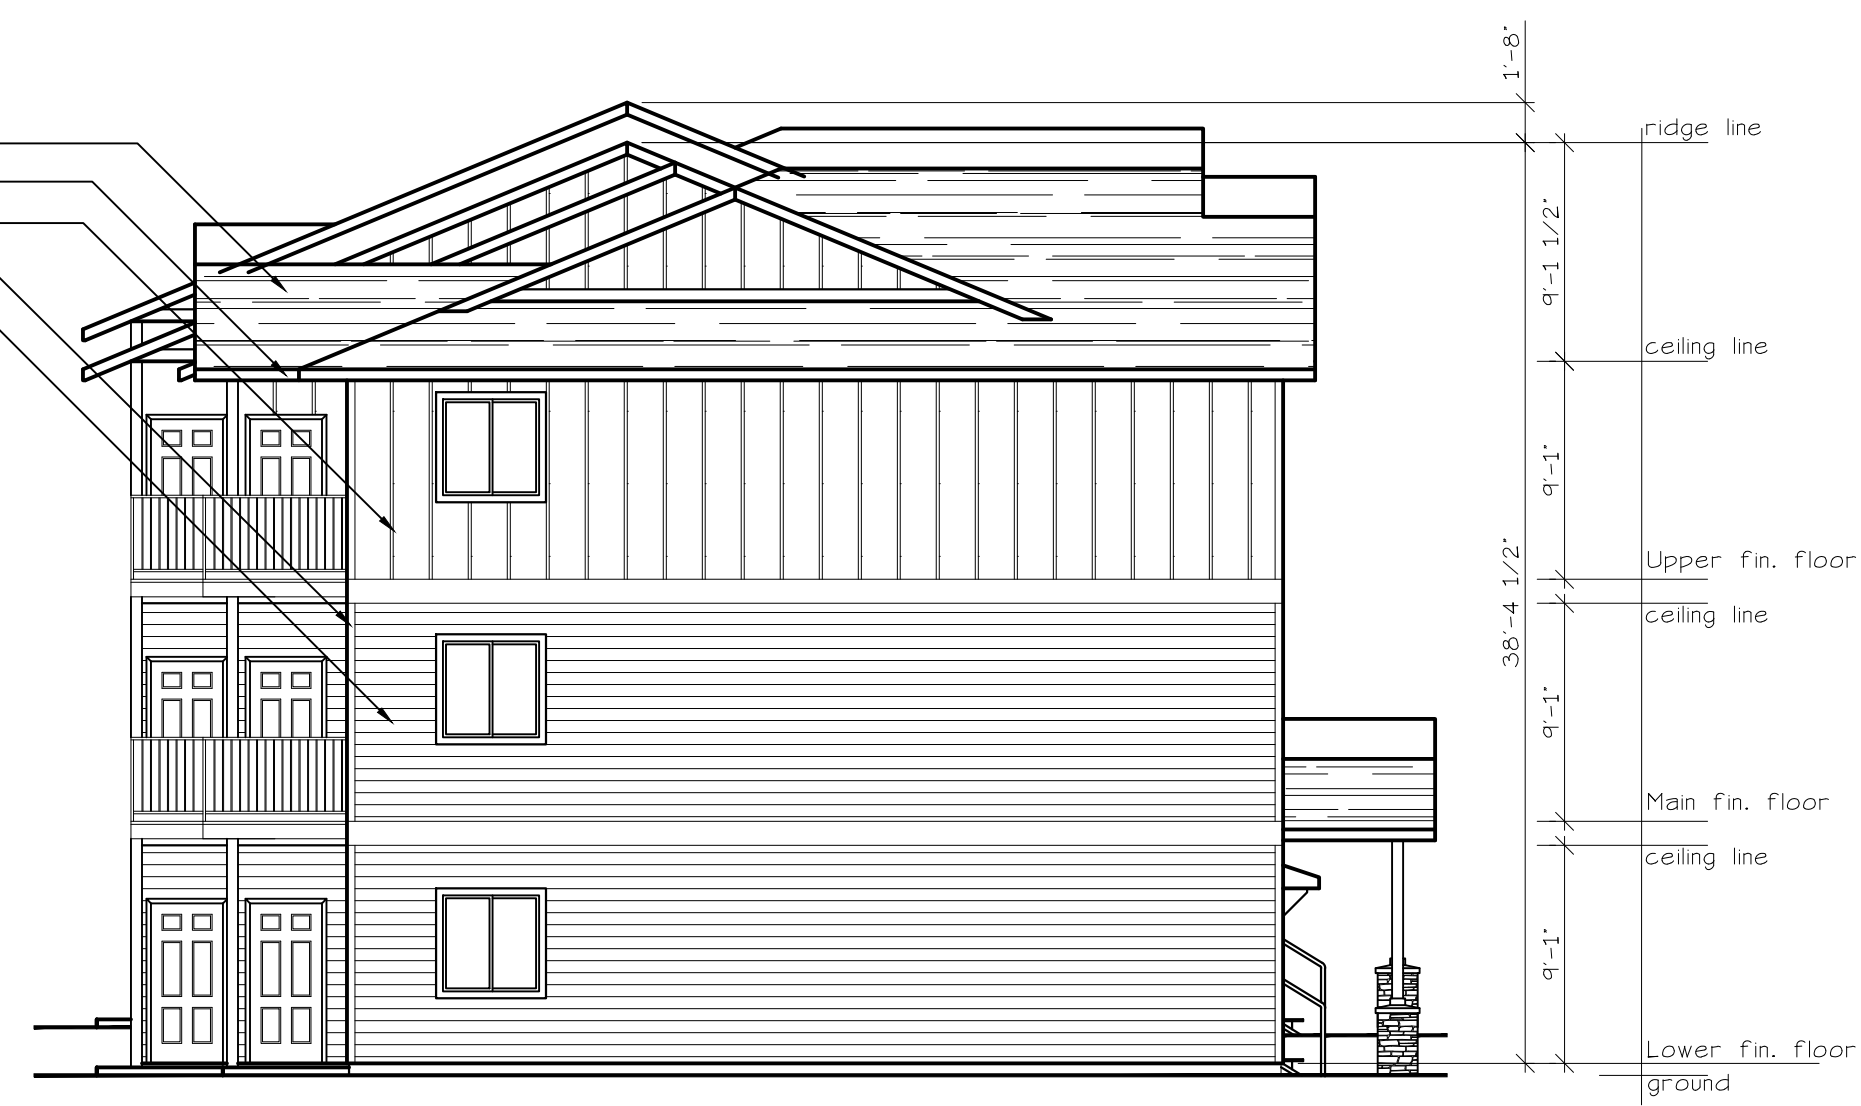

EAST ELEVATION (TYPE D UNITS)
SCALE: 1/8" = 1'-0"
(BLD. 12)

ridge line
1'-8"
ceiling line
9'-1 1/2"
9'-1"
Upper fin. floor
ceiling line
36'-4 1/2"
9'-1"
Main fin. floor
ceiling line
9'-1"
Lower fin. floor
ground



TYPE D UNIT | TYPE E UNITS | TYPE D UNIT |
NORTH ELEVATION (BLD. 12)
SCALE: 1/8" = 1'-0"

COMP. ROOFING
2 X 6 FASCIA
HARDEPANEL SIDING
1" X 4" TRIM
HARDEPLANK LAP SIDING

ceiling line
9'-1"
Upper fin. floor
ceiling line
9'-1"
Main fin. floor
ceiling line
9'-1"
Lower fin. floor
ground



WEST ELEVATION (TYPE D UNITS)
SCALE: 1/8" = 1'-0"
(BLD. 12)

ridge line
1'-8"
ceiling line
9'-1 1/2"
9'-1"
Upper fin. floor
ceiling line
36'-4 1/2"
9'-1"
Main fin. floor
ceiling line
9'-1"
Lower fin. floor
ground