



SOUTHWEST ELEVATION (TYPE B UNITS)
SCALE: 1/8" = 1'-0"
BLD. 13

COMP. ROOFING
2 X 6 FASCIA
HARDIEPANEL SIDING
1" X 4" TRIM
HARDIEPLANK LAP SIDING

ceiling line
Upper fin. floor
ceiling line
Main fin. floor
ceiling line
Lower fin. floor
ground




SOUTHEAST ELEVATION (TYPE B UNITS)
SCALE: 1/8" = 1'-0"
BLD. 13

COMP. ROOFING
2 X 6 FASCIA
HARDIEPANEL SIDING
1" X 4" TRIM
HARDIEPLANK LAP SIDING

ceiling line
Upper fin. floor
ceiling line
Main fin. floor
ceiling line
Lower fin. floor
ground



NORTHEAST ELEVATION (TYPE B UNITS)
SCALE: 1/8" = 1'-0"
BLD. 13

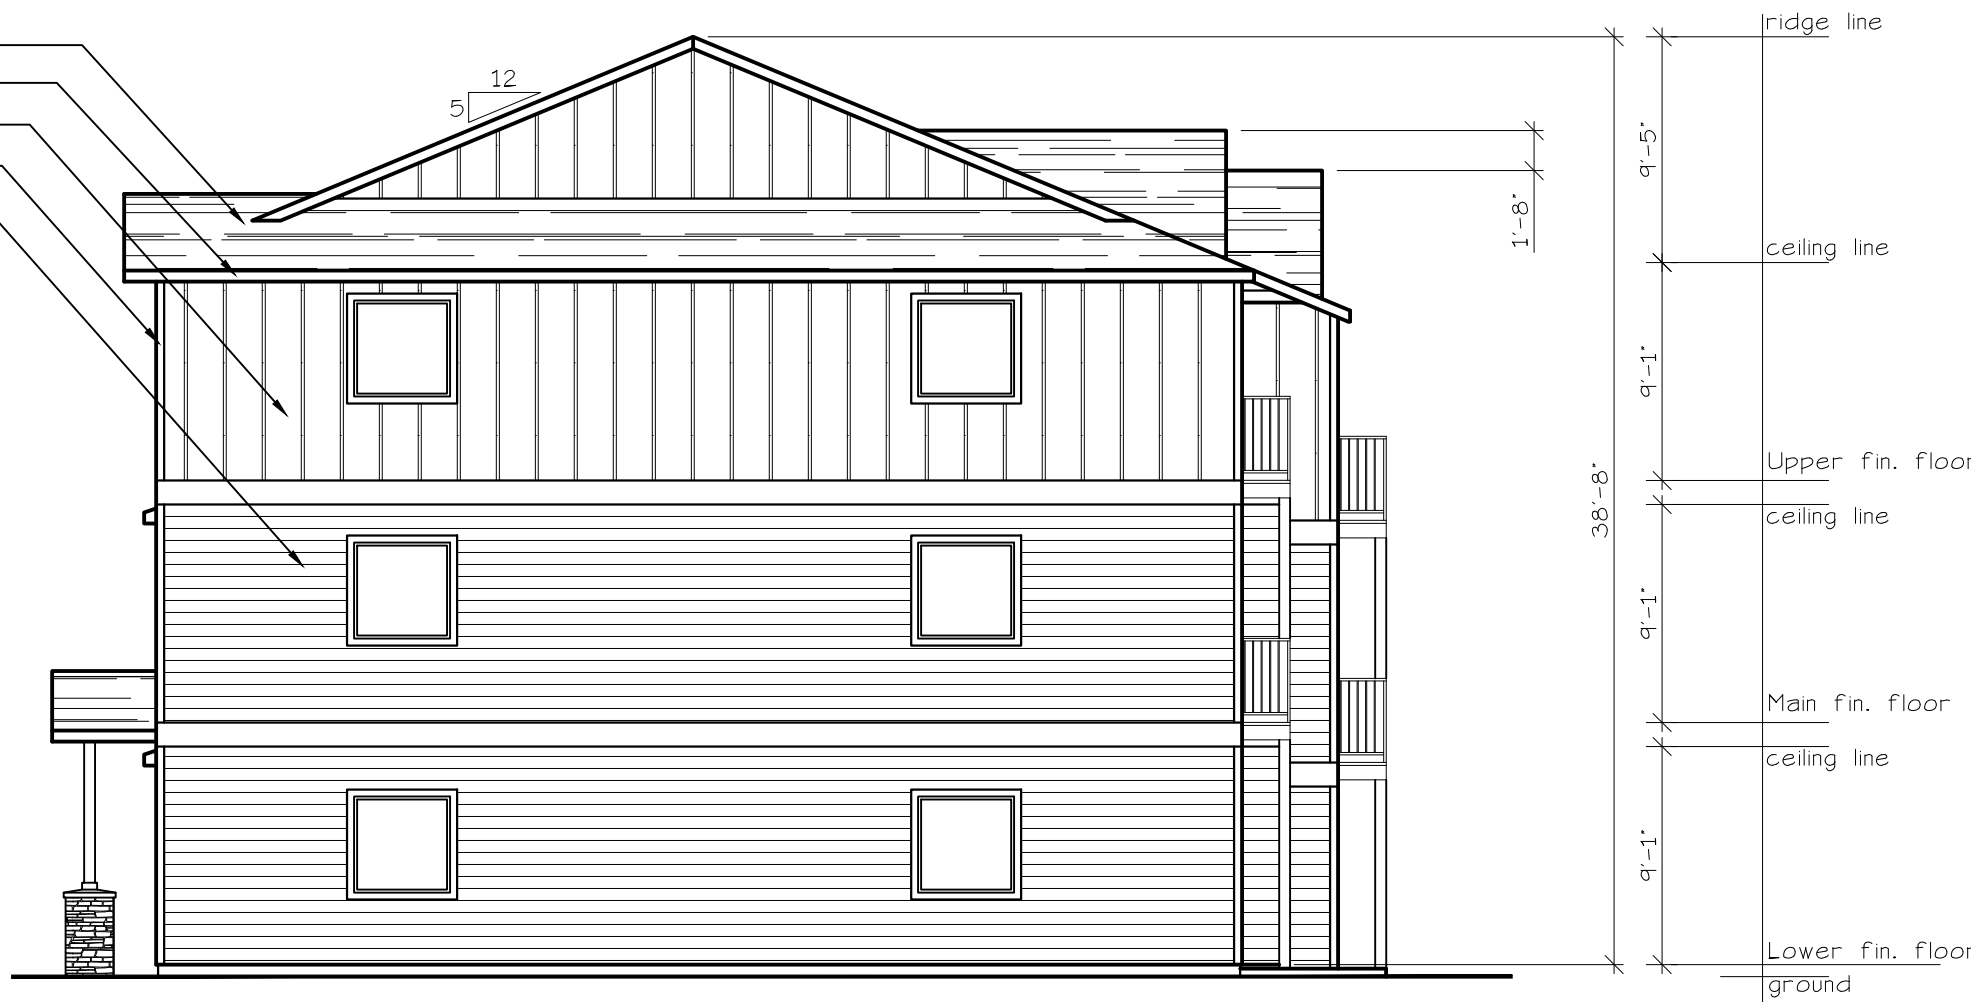


NORTHWEST ELEVATION (TYPE B UNITS)
SCALE: 1/8" = 1'-0"
BLD. 13

NO CHANGES, MODIFICATIONS OR
REPRODUCTIONS TO BE MADE TO
THIS DRAWING WITHOUT THE
AUTHORIZATION FROM THE DESIGN
ENGINEER.
DIMENSIONS & NOTES TAKE
PRECEDENCE OVER GRAPHICAL
REPRESENTATION.

Design: P.L.M.
Drawn: G.L.D.
Checked: M.D.G.
Date: Jul-24
Scale: AS SHOWN

JOB # 7586

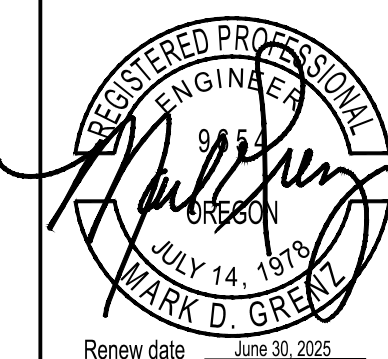

Renew date: June 30, 2025