




SOUTH ELEVATION (TYPE C UNITS)
SCALE: 1/8" = 1'-0"
BLD. 2

COMP. ROOFING
2 X 6 FASCIA
HARDIEPANEL SIDING
1" X 4" TRIM
HARDIEPLANK LAP SIDING

ceiling line
Upper fin. floor
ceiling line
Main fin. floor
ceiling line
Lower fin. floor
ground

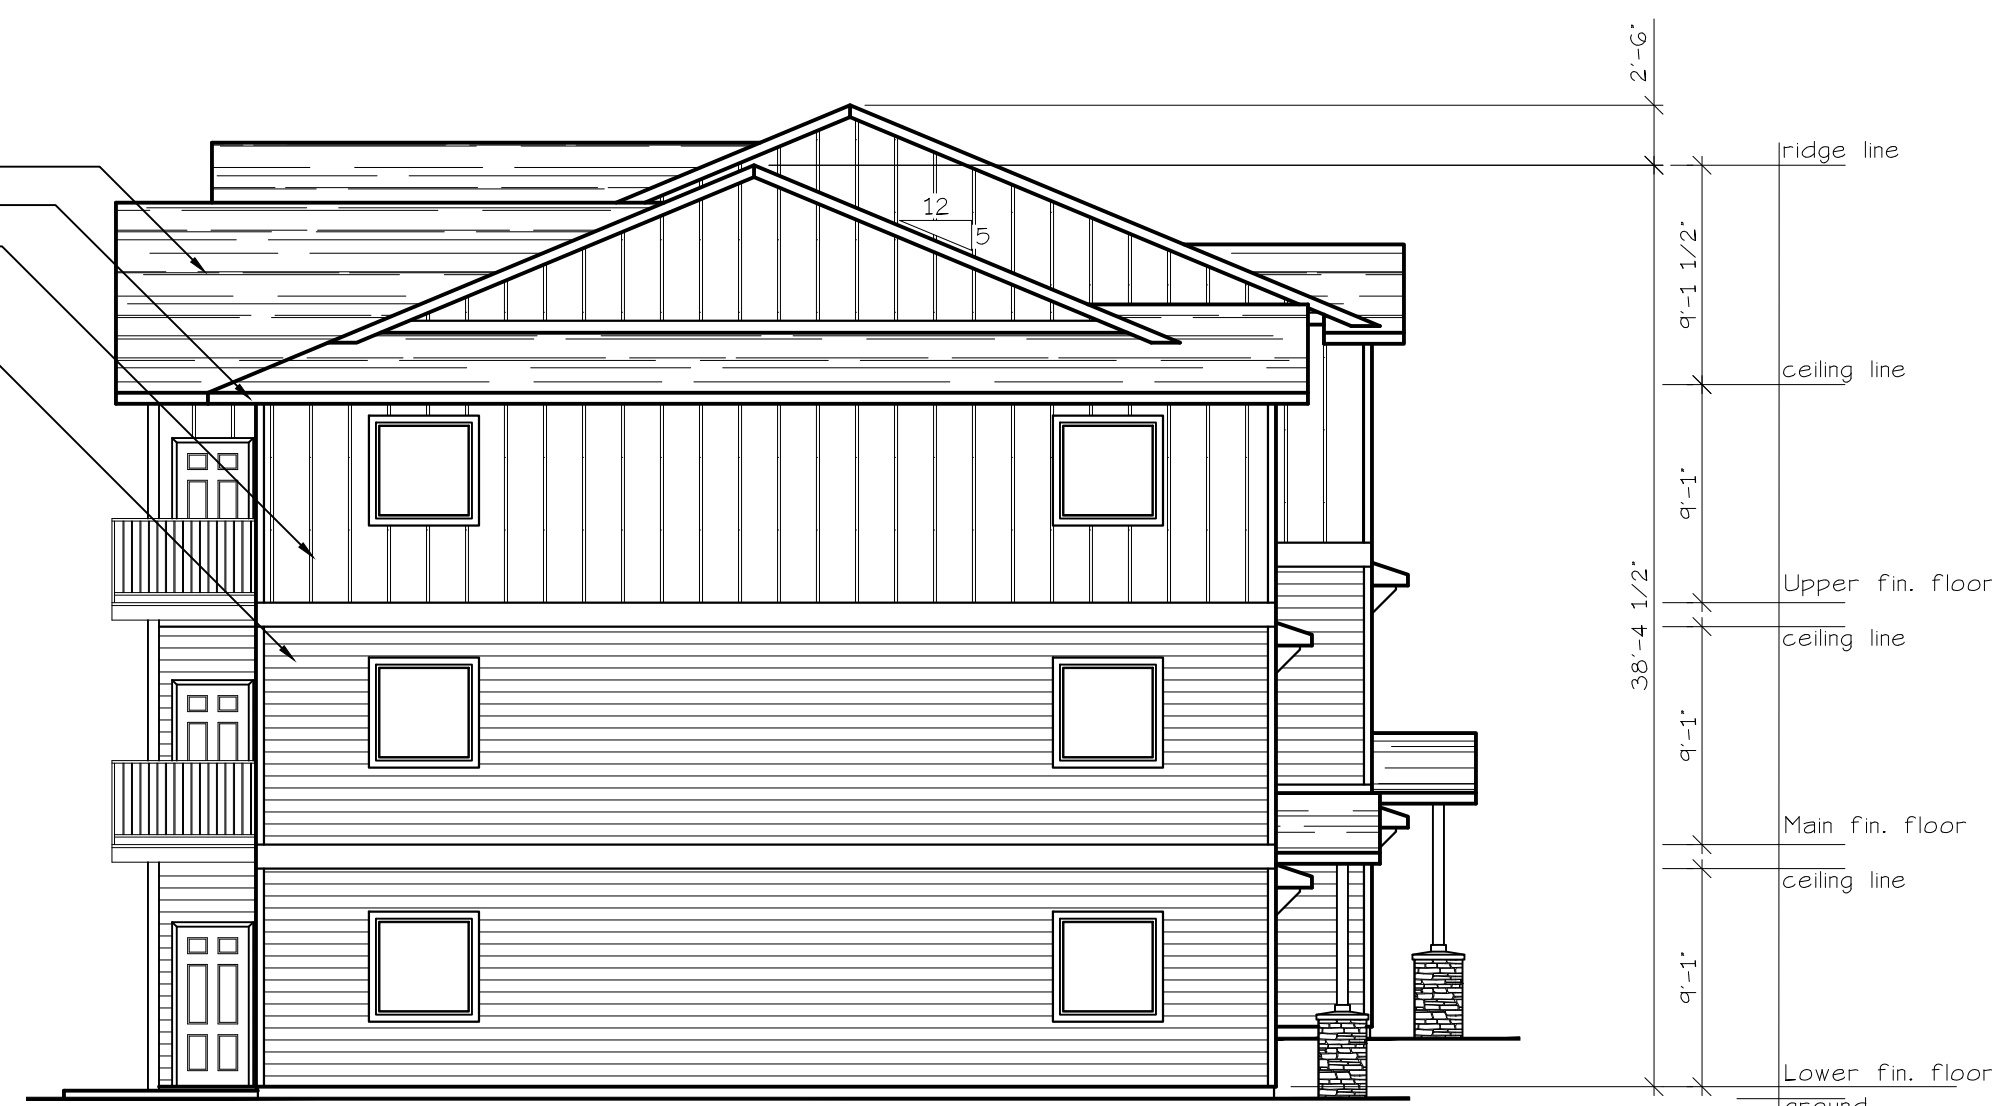

EAST ELEVATION (TYPE C UNITS)
SCALE: 1/8" = 1'-0"
BLD. 2



NORTH ELEVATION (TYPE C UNITS)
SCALE: 1/8" = 1'-0"
BLD. 2

COMP. ROOFING
2 X 6 FASCIA
HARDIEPANEL SIDING
1" X 4" TRIM
HARDIEPLANK LAP SIDING

ceiling line
Upper fin. floor
ceiling line
Main fin. floor
ceiling line
Lower fin. floor
ground



WEST ELEVATION (TYPE C UNITS)
SCALE: 1/8" = 1'-0"
BLD. 2

NO CHANGES, MODIFICATIONS OR
REVISIONS TO BE MADE TO
DRAWINGS WITHOUT THE WRITTEN
AUTHORIZATION FROM THE DESIGN
ENGINEER.
DIMENSIONS & NOTES TAKE
PRECEDENCE OVER GRAPHICAL
REPRESENTATION.

Design: P.L.M.
Drawn: G.L.D.
Checked: M.D.G.
Date: Oct-23
Scale: AS SHOWN

JOB # 7586

