


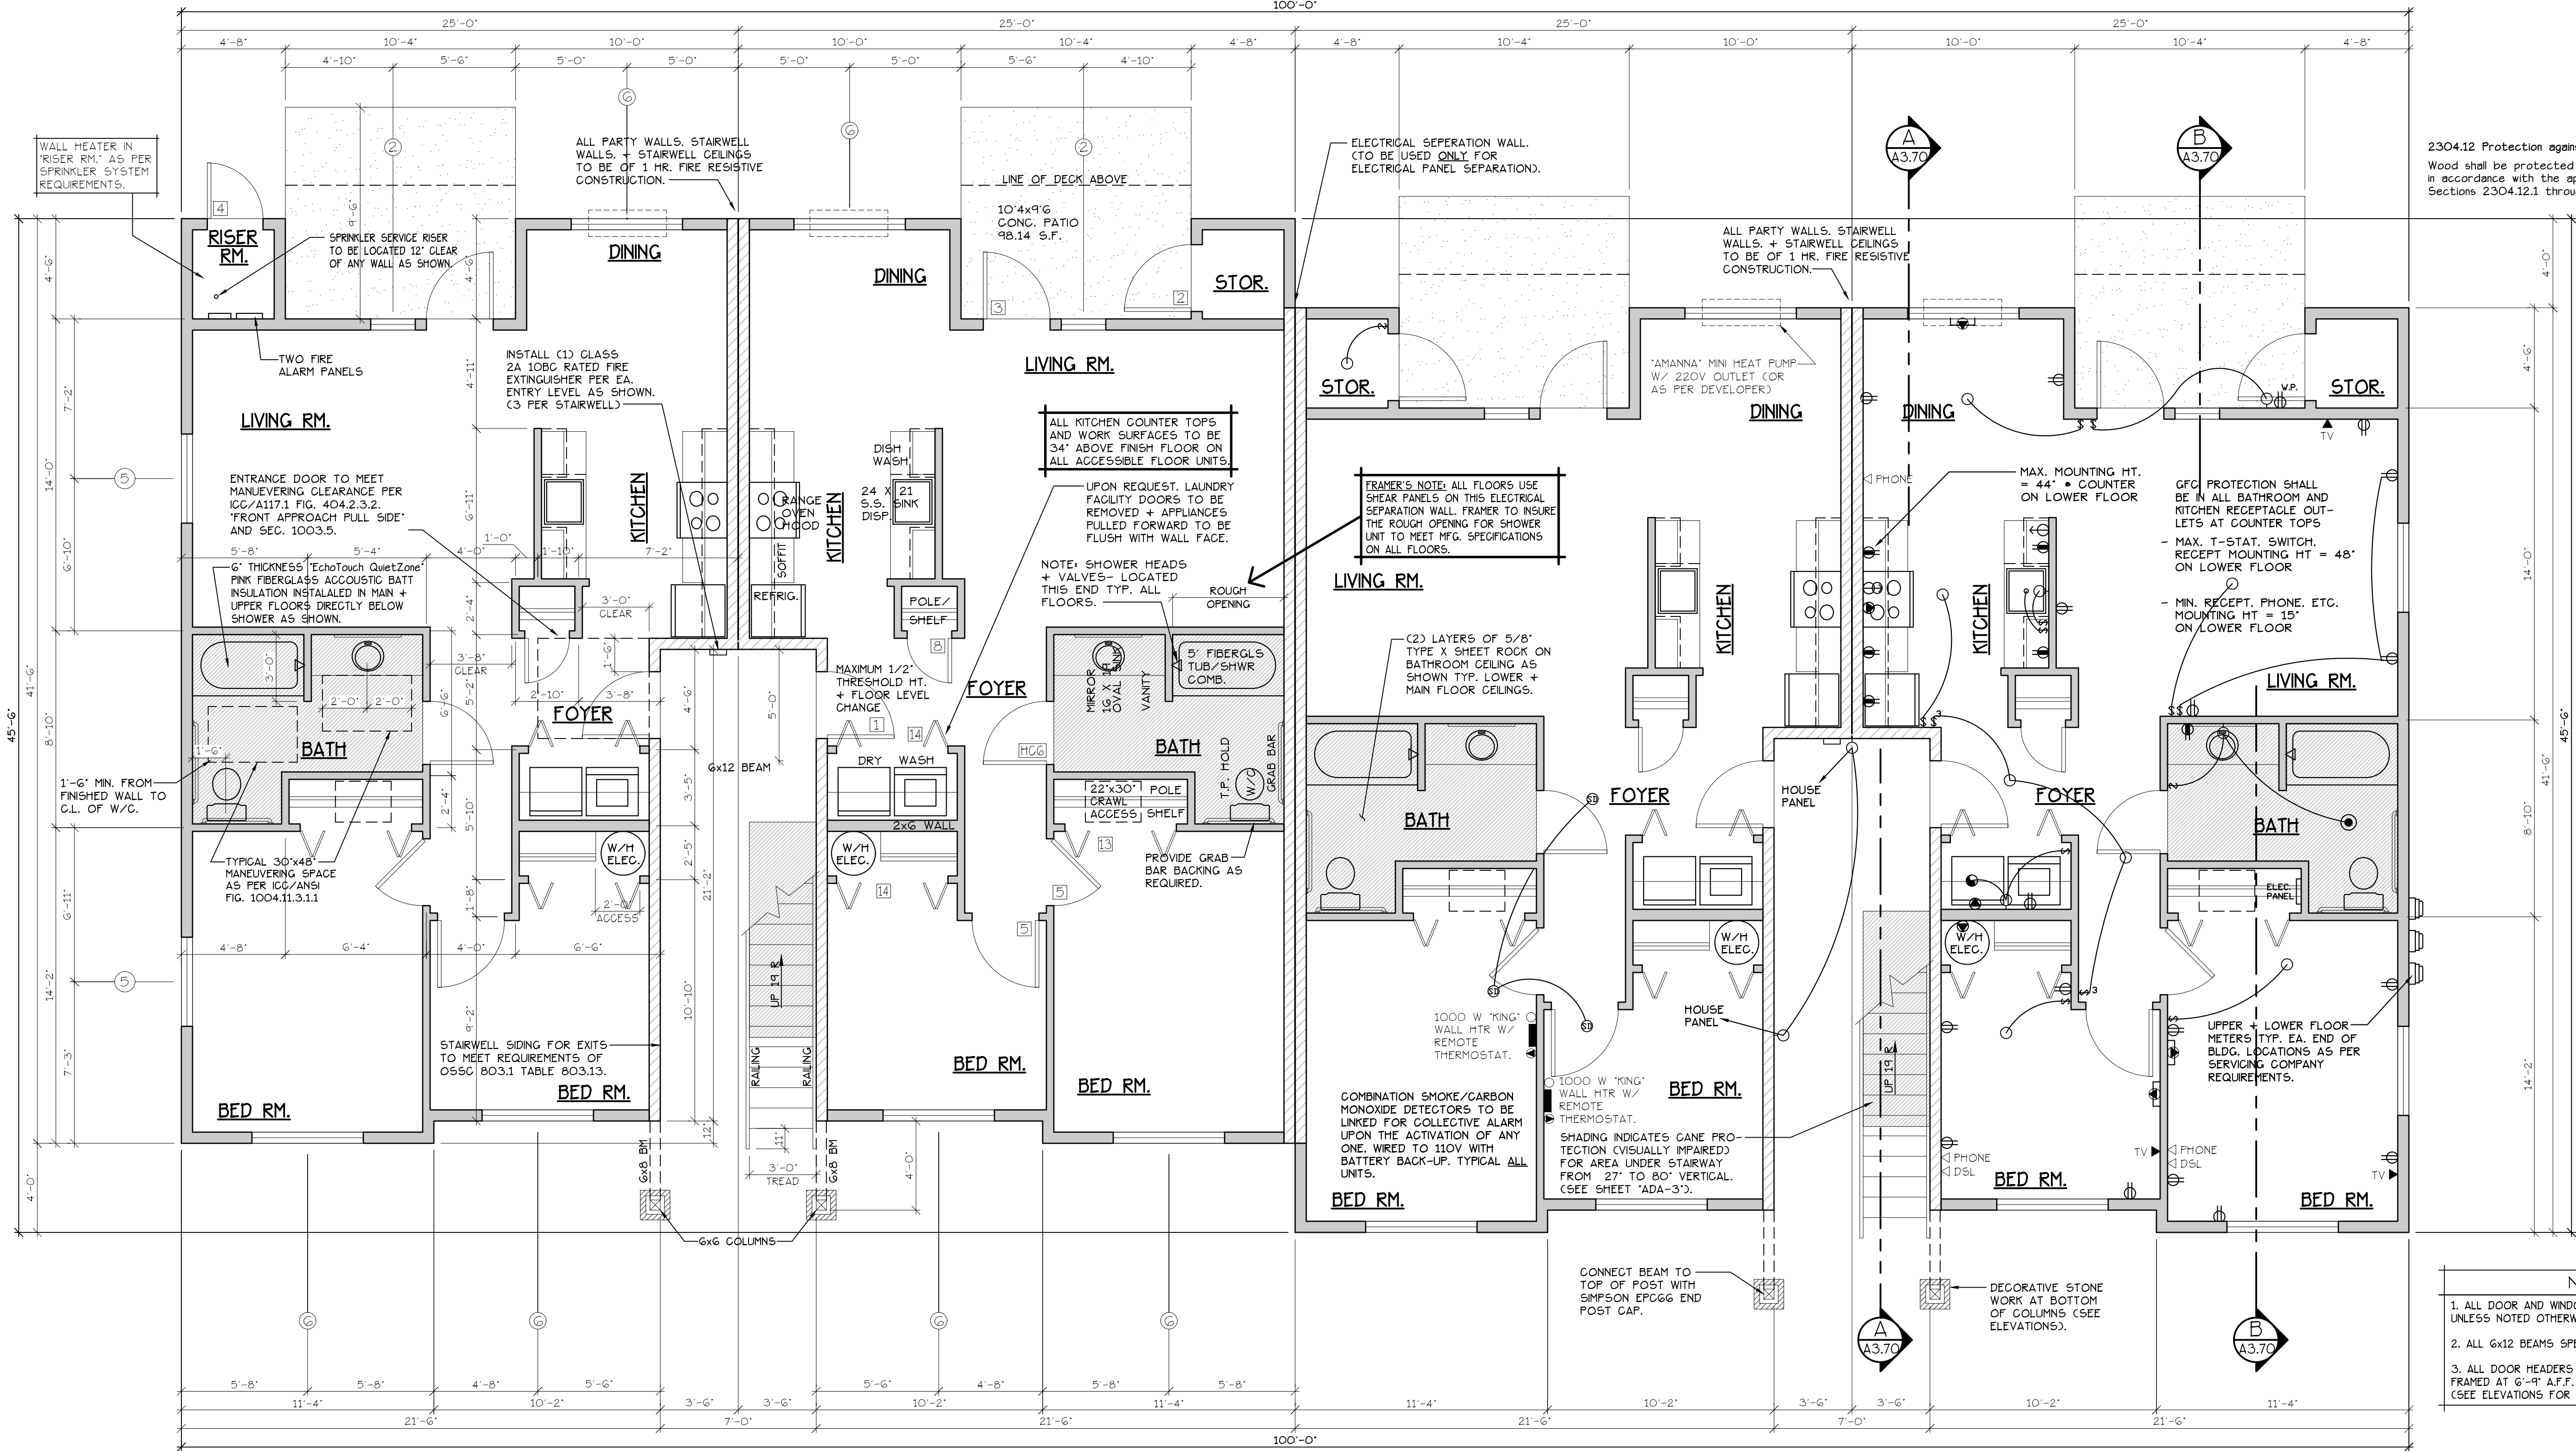


LOWER FLOOR PLAN  
SCALE: 1/4" = 1'-0"  
(HANDICAP ADAPTABLE/ACCESSIBLE)  
'A' UNIT = 903 S.F.

TYPE A UNITS  
BLD. 3

CONSTRUCTION TYPE V B SPRINKLED  
SEE WALL DETAIL SHEETS FOR SHEETROCK APPLICATION.

IF1 907.2.10.3 SMOKE ALARMS, SINGLE AND MULTIPLE-STATION SMOKE ALARMS SHALL BE INSTALLED IN ACCORDANCE WITH SECTION 907.2.11.  
IF1 907.2.11 SINGLE AND MULTIPLE-STATION SMOKE ALARMS, LISTED SINGLE AND MULTIPLE-STATION SMOKE ALARMS COMPLYING WITH UL 217 SHALL BE INSTALLED IN ACCORDANCE WITH SECTIONS 907.2.11.1 THROUGH 907.2.11.4 AND NFPA 72.

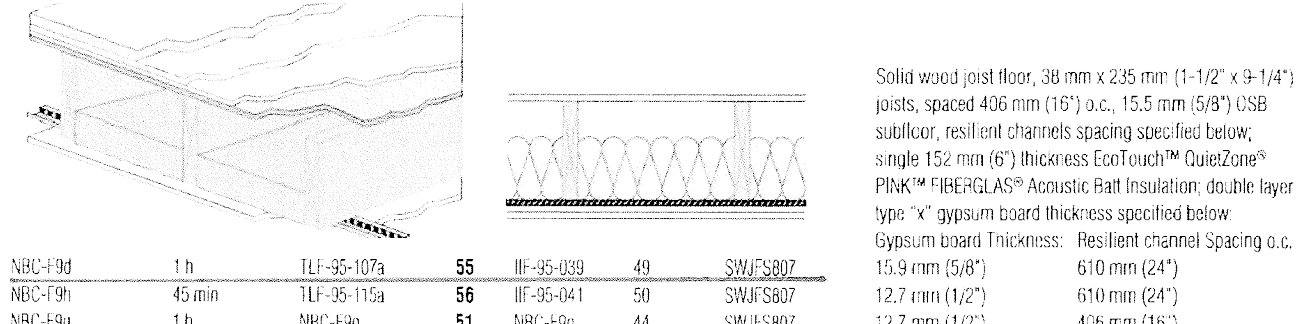

FLOOR/CEILING ASSEMBLY AT TUB/SHOWERS

NOTE: ALL ACCESSIBLE DOORS SHALL BE PROVIDED WITH LEVER DOOR HARDWARE + OTHER OPERATING DEVICES IN COMPLIANCE WITH ICC/ANSI A117.1 SECTIONS 309.4. AND 404.2.6.

NOTE: MAX. U-VALUE FOR ALL WINDOWS AS PER TABLE 502.3 2022 OESG U-0.35.

NOTE: WINDOW SILLS MORE THAN 72" ABOVE FINISH GRADE SHALL BE A MINIMUM OF 36" ABOVE FINISH FLOOR SURFACE (COR) BE INSTALLED WITH WINDOW OPENING CONTROL DEVICES IN COMPLIANCE WITH THE 2022 OESG SECTIONS 1015.8.

| WINDOW SCHEDULE |             |             |        |       |        |                           |                                                        |  |  |
|-----------------|-------------|-------------|--------|-------|--------|---------------------------|--------------------------------------------------------|--|--|
| QTY.            | SIZE        | TYPE        | MFG.   | COLOR | INSUL. | REMARKS                   | HEADERS                                                |  |  |
| 15              | 2'0" X 5'0" | VINYL STAT. | MLGARD | WHITE | YES    | STATIONARY                | DFR1 GXB                                               |  |  |
| 4               | 2'6" X 3'0" | VINYL SLIDE | MLGARD | WHITE | YES    | SLIDER W/ SCREEN          | DFR1 GXB                                               |  |  |
| 4               | 3'0" X 4'0" | VINYL SLIDE | MLGARD | WHITE | YES    | SLIDER W/ SCREEN          | DFR1 GXB (SEE 4'-0" TALL WINDOW FRAMING DETAIL A15.40) |  |  |
| 34              | 4'0" X 4'0" | VINYL STAT. | MLGARD | WHITE | YES    | STATIONARY                | DFR1 GXB (SEE 4'-0" TALL WINDOW FRAMING DETAIL A15.40) |  |  |
| 66              | 4'0" X 4'0" | VINYL SLIDE | MLGARD | WHITE | YES    | SLIDER W/ SCREEN          | DFR1 GXB (SEE 4'-0" TALL WINDOW FRAMING DETAIL A15.40) |  |  |
| 148             | 5'0" X 4'0" | VINYL SLIDE | MLGARD | WHITE | YES    | SLIDER W/ SCREEN          | DFR1 GXB (SEE 4'-0" TALL WINDOW FRAMING DETAIL A15.40) |  |  |
| 12              | 6'0" X 4'0" | VINYL SLIDE | MLGARD | WHITE | YES    | SLIDER W/ SCREEN          | DFR1 GXB (SEE 4'-0" TALL WINDOW FRAMING DETAIL A15.40) |  |  |
| 13              | 3'0" X 4'0" | GLASS       | MLGARD | WHITE | YES    | CASEMENT W/ SCREEN        | DFR1 GXB (SEE 4'-0" TALL WINDOW FRAMING DETAIL A15.40) |  |  |
| 28              | 6'0" X 6'8" | VINYL SLIDE | MLGARD | WHITE | YES    | PATIO DR. W. SLD SCREEN   | DFR1 4X12                                              |  |  |
| 5               | 3'0" X 1'6" | VINYL STAT. | MLGARD | WHITE | YES    | STATIONARY, OBSCURE GLASS | DFR1 GXB                                               |  |  |

NOTE: ALL LOWER FLOOR OPERABLE WINDOWS + HARDWARE TO COMPLY WITH O.S.S.C. 2022 CHAPTER 11 SEC. 1107.2 ON TO ICC/ANSI A117.1 THEN SEC. 1002.13. OPERABLE PARTS SHALL COMPLY WITH SEC. 309. SEE 'OPERABLE WINDOWS IN ACCESSIBLE LOCATIONS' DETAIL ON SHEET ADA-5. ALL LOWER FLOOR WINDOW HEADERS TO BE SET AT 7'-0" A.F.F. UNO.

NOTE: FOR WINDOW PLACEMENT SEE 'WINDOW PLACEMENT FOR EGRESS AND FALL PROTECTION' DETAIL ON SHEET A15.40.

SEE 'GENERAL STRUCTURAL NOTES' ON SHEET A3.20 BEFORE BEGINNING ANY CONSTRUCTION.

GENERAL NOTES:

- ALL EXTERIOR WALLS TO BE 2 X 6 STUDS. ALL OTHER WALLS TO BE 2 X 4 STUDS UNLESS OTHERWISE NOTED.
- FIRE BLOCK CONCEALED SPACES (VERTICAL + HORIZONTAL) AS PER OESG 718.2.2 AND OESG 718.2.3.
- PRIOR TO INSTALLATION OF FIBERGLASS TUB/SHOWER + SHOWER UNITS, SHEET ROCK SHALL BE APPLIED TO STUD WALLS AS INDICATED ON PLANS.
- ALL BATH FANS TO HAVE MIN. 80 CFM. RANGE HOOD EXHAUST FANS TO HAVE MIN. 150 CFM.
- ELECTRIC OUTLETS IN 1 HR. WALL MAY NOT BE BACK TO BACK AND MUST BE SEPARATED BY HORIZONTAL DISTANCE OF 2'-0".
- ALL EXTERIOR FLOOD LIGHTING SHALL BE CONNECTED TO HOUSE PANELS LOCATED IN ON-SITE UTILITY ROOMS + STORAGE BLD'S.
- AS PER OESG HIGH-EFFICIENCY LIGHTING SYSTEMS - A MINIMUM OF 50 PERCENT OF THE LAMPS IN PERMANENTLY INSTALLED LIGHTING FIXTURES SHALL BE COMPACT OR LINEAR FLUORESCENT, OR A LIGHTING SOURCE THAT HAS A MINIMUM EFFICACY OF 40 LUMENS PER INPUT WATT.
- ALL TYPE 'A' ACCESSIBLE UNITS REQUIRE THE PATIO TO BE AT SAME LEVEL AS DWELLING UNIT.

HANDICAP UNIT NOTES:

THE UNITS HAVE BEEN DESIGNED TO COMPLY WITH OESG 2022 REVISED TO BE EFFECTIVE JANUARY 1, 2023. CHAPTER 11 OF THE OESG 2019 AS REVISED INCORPORATES AS PART OF IT, AMERICAN NATIONAL STANDARD ICC/ANSI A117.1-1003. WITHIN ICC/ANSI A117.1, CHAPTER 10 SETS OUT SPECIFIC CODE REQUIREMENTS FOR DWELLING AND SLEEPING UNITS. CHAPTER 10 SETS OUT THE CODE REQUIREMENTS THAT ALL GROUND FLOOR UNITS MUST MEET.

THE INTENT IS THAT 'ALL' GROUND FLOOR UNITS ARE TO BE DESIGNED AND CONSTRUCTED IN ACCORDANCE WITH THE PROVISIONS OF THIS CODE.

WITHIN THE PROJECT THERE ARE TYPE 'A' UNITS WHICH MUST MEET SPECIFIC REQUIREMENTS SET OUT IN ICC/ANSI A117.1, CHAPTER 10, SECTION 1003.

WITHIN THE PROJECT THERE ARE ALSO TYPE 'B' UNITS WHICH MUST MEET SPECIFIC REQUIREMENTS SET OUT IN ICC/ANSI A117.1, CHAPTER 10, SECTION 1004. ALL ACCESSIBLE FLOOR UNITS WITHIN THIS PROJECT ARE TO BE TYPE 'B' UNITS UNLESS SPECIFICALLY DESIGNATED TYPE 'A' UNITS. WITHIN THESE TYPE 'B' UNITS THE MAIN BATHROOM COR ONLY BATHROOM SHALL BE DESIGNATED AS AN OPTION 'B' ADAPTABLE BATHROOM WHICH MUST MEET THE REQUIREMENTS OF ICC/ANSI A117.1 SECTION 1004.11.3.2.

ATTACHED TO THE DRAWING SETS ARE OUR SHEETS ADA-1 THRU 5 THAT SET OUT SPECIFIC INFORMATION FROM OESG 2022, CHAPTER 10 AS WELL AS THE REFERENCED DOCUMENTS. THE DRAWINGS SET OUT SPECIFIC MINIMUM ELEMENTS AND DIMENSIONS THAT MUST BE MET TO ASSURE COMPLIANCE WITH THIS CODE.

| DOOR SCHEDULE                                                                                  |        |        |        |      |        |       |      |               |                                                        |
|------------------------------------------------------------------------------------------------|--------|--------|--------|------|--------|-------|------|---------------|--------------------------------------------------------|
| QTY.                                                                                           | WIDTH  | HEIGHT | THICK  | TYP. | MAT'L. | FIN.  | TRP. | FRAMES        | REMARKS                                                |
| 11                                                                                             | 3'-0"  | 6'-8"  | 1 3/4" | MTL. | CLAD   | PAINT | A    | METAL PAINT   | 6" PANEL W/ THRESHOLD WEATHERSTRIP                     |
| 12                                                                                             | 3'-0"  | 6'-8"  | 1 3/4" | MTL. | CLAD   | PAINT | B    | METAL PAINT   | 6" PANEL W/ THRESHOLD WEATHERSTRIP AND KEYED LOCK      |
| 13                                                                                             | 3'-0"  | 6'-8"  | 1 3/4" | MTL. | CLAD   | PAINT | C    | METAL PAINT   | FULL LITE, TEMP. GLASS, LOCK, THRESHOLD + WEATHERSTRIP |
| 14                                                                                             | 2'-6"  | 6'-8"  | 1 3/4" | MTL. | CLAD   | PAINT | D    | METAL PAINT   | W/ THRESHOLD WEATHERSTRIP AND KEYED LOCK               |
| 15                                                                                             | 3'-0"  | 6'-8"  | 1 3/8" | H.G. | BIRCH  | STAIN | F    | HEMLOCK STAIN |                                                        |
| 16                                                                                             | 2'-10" | 6'-8"  | 1 3/8" | H.G. | BIRCH  | STAIN | F    | HEMLOCK STAIN |                                                        |
| THIS DOOR TO MEET ADA DESIGN STANDARDS OF 'DOOR CLEAR OPENING' DETAIL AS SHOWN ON SHEET ADA-3. |        |        |        |      |        |       |      |               |                                                        |
| 17                                                                                             | 2'-6"  | 6'-8"  | 1 3/8" | H.G. | BIRCH  | STAIN | F    | HEMLOCK STAIN |                                                        |
| 18                                                                                             | 2'-0"  | 6'-8"  | 1 3/8" | H.G. | BIRCH  | STAIN | F    | HEMLOCK STAIN |                                                        |
| 19                                                                                             | 2'-10" | 6'-8"  | 1 3/8" | H.G. | BIRCH  | STAIN | F    | HEMLOCK STAIN | POCKET DOOR                                            |
| THIS DOOR TO MEET ADA DESIGN STANDARDS OF 'DOOR CLEAR OPENING' DETAIL AS SHOWN ON SHEET ADA-3. |        |        |        |      |        |       |      |               |                                                        |
| 20                                                                                             | 3'-0"  | 6'-8"  | 1 3/8" | H.G. | BIRCH  | STAIN | G    | HEMLOCK STAIN | BI-PASS DOOR                                           |
| 21                                                                                             | 3'-0"  | 6'-8"  | 1 3/8" | H.G. | BIRCH  | STAIN | H    | HEMLOCK STAIN | BI-PASS DOOR                                           |
| 22                                                                                             | 3'-0"  | 6'-8"  | 1 3/8" | H.G. | BIRCH  | STAIN | H    | HEMLOCK STAIN | BI-FOLD DOOR                                           |
| 23                                                                                             | 4'-0"  | 6'-8"  | 1 3/8" | H.G. | BIRCH  | STAIN | H    | HEMLOCK STAIN | BI-FOLD DOOR                                           |
| 24                                                                                             | 3'-0"  | 6'-8"  | 1 3/8" | H.G. | BIRCH  | STAIN | H    | HEMLOCK STAIN | BI-FOLD DOOR                                           |
| 25                                                                                             | 3'-0"  | 6'-8"  | 1 3/8" | H.G. | BIRCH  | STAIN | H    | HEMLOCK STAIN | BI-FOLD DOOR                                           |
| 26                                                                                             | 3'-6"  | 6'-8"  | 1 3/4" | MTL. | CLAD   | PAINT | E    | HEMLOCK STAIN |                                                        |
| 27                                                                                             | 3'-6"  | 6'-8"  | 1 3/4" | MTL. | CLAD   | PAINT | B    | METAL PAINT   | 6" PANEL W/ THRESHOLD WEATHERSTRIP AND KEYED LOCK      |
| 28                                                                                             | 3'-0"  | 6'-8"  | 1 3/8" | H.G. | BIRCH  | STAIN | J    | HEMLOCK STAIN | FULL LITE W/ TEMPERED GLASS                            |
| 29                                                                                             | 2'-0"  | 6'-8"  | 1 3/4" | MTL. | CLAD   | PAINT | A    | METAL PAINT   | 6" PANEL 45 MIN LABEL W/ THRESHOLD WEATHERSTRIP        |

\* ACCESSIBLE POCKET DOORS MUST STOP FULLY OPEN WITH THEIR OPERATING HANDLES FULLY EXPOSED.

LIBERTY ROAD  
APARTMENTS WEST  
LOWER FLOOR PLAN

NO CHANGES, MODIFICATIONS OR REDUCTIONS TO BE MADE TO THIS DRAWING WITHOUT THE AUTHORIZATION FROM THE DESIGN ENGINEER.  
DIMENSIONS & NOTES TAKE PRECEDENCE OVER GRAPHICAL REPRESENTATION.

Design: P.L.M.  
Drawn: G.L.D.  
Checked: M.D.G.  
Date: Oct-23  
Scale: AS SHOWN  
JOB # 7586  
REVISIONS  
A3.31  
AUG 14, 1994  
MARK D. GREY  
RENEW DATE: AUG 28, 2025