


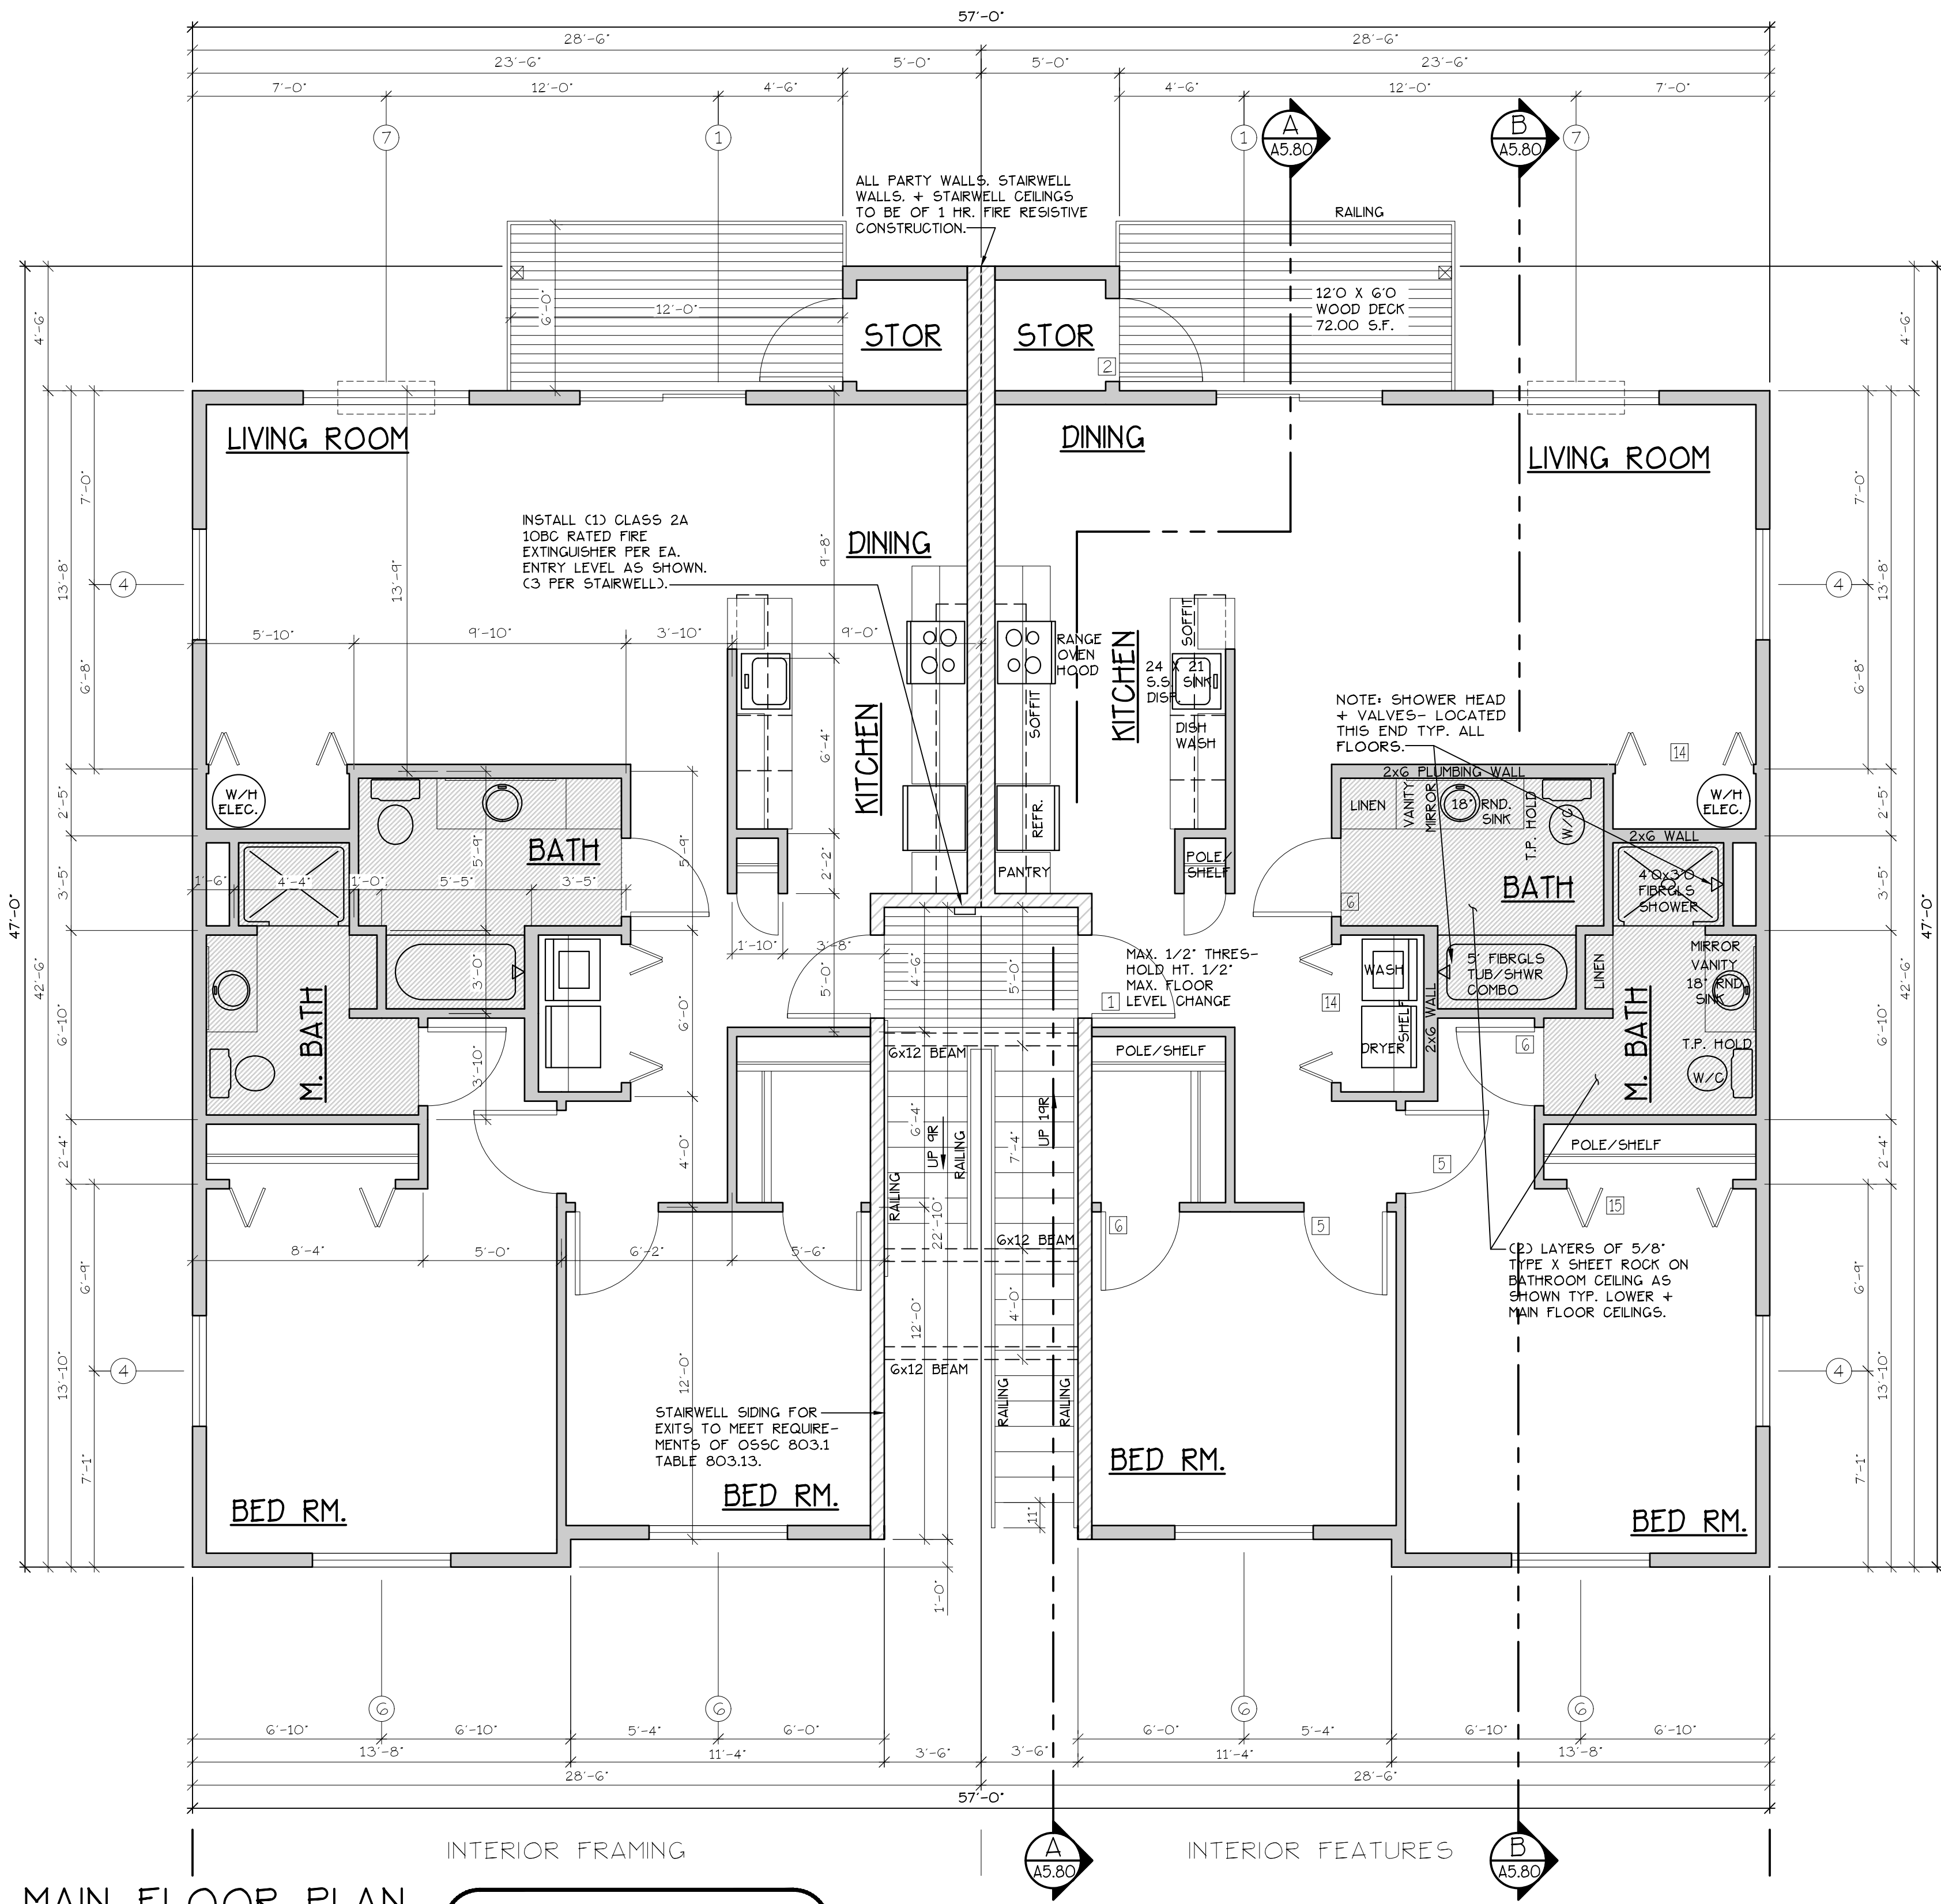


MAIN FLOOR PLAN
SCALE: 1/4" = 1'-0"
EA. UNIT = 1139 S.F.

TYPE C UNITS

BLD. 5

DOOR SCHEDULE									
DOORS					FRAMES				
#	WIDTH	HEIGHT	THICK	TYP.	MAT'L	FIN.	HP	MAT'L	TYP.
11	3'-0"	6'-8"	1 3/4"	MTL	CLAD	PAINT	A	METAL	PAINT
12	3'-0"	6'-8"	1 3/4"	MTL	CLAD	PAINT	B	METAL	PAINT
13	3'-0"	6'-8"	1 3/4"	MTL	CLAD	PAINT	C	METAL	PAINT
14	2'-6"	6'-8"	1 3/4"	MTL	CLAD	PAINT	D	METAL	PAINT
15	3'-0"	6'-8"	1 3/8"	H.G.	BIRCH	STAIN	F	HEMLOCK	STAIN
16	2'-10"	6'-8"	1 3/8"	H.G.	BIRCH	STAIN	F	HEMLOCK	STAIN
THIS DOOR TO MEET ADA DESIGN STANDARDS OF "DOOR CLEAR OPENING" DETAIL AS SHOWN ON SHEET ADA-3.									
17	2'-6"	6'-8"	1 3/8"	H.G.	BIRCH	STAIN	F	HEMLOCK	STAIN
18	2'-10"	6'-8"	1 3/8"	H.G.	BIRCH	STAIN	F	HEMLOCK	STAIN
19	2'-10"	6'-8"	1 3/8"	H.G.	BIRCH	STAIN	F	HEMLOCK	STAIN
THIS DOOR TO MEET ADA DESIGN STANDARDS OF "DOOR CLEAR OPENING" DETAIL AS SHOWN ON SHEET ADA-3.									
20	5'-0"	6'-8"	1 3/8"	H.G.	BIRCH	STAIN	G	HEMLOCK	STAIN
21	6'-0"	6'-8"	1 3/8"	H.G.	BIRCH	STAIN	G	HEMLOCK	STAIN
22	3'-0"	6'-8"	1 3/8"	H.G.	BIRCH	STAIN	H	HEMLOCK	STAIN
23	4'-0"	6'-8"	1 3/8"	H.G.	BIRCH	STAIN	H	HEMLOCK	STAIN
24	5'-0"	6'-8"	1 3/8"	H.G.	BIRCH	STAIN	H	HEMLOCK	STAIN
25	6'-0"	6'-8"	1 3/8"	H.G.	BIRCH	STAIN	H	HEMLOCK	STAIN
26	1'-6"	6'-8"	1 3/4"	MTL	CLAD	PAINT	E	METAL	PAINT
27	3'-6"	6'-8"	1 3/4"	MTL	CLAD	PAINT	B	METAL	PAINT
28	3'-0"	6'-8"	1 3/8"	H.G.	BIRCH	STAIN	J	HEMLOCK	STAIN
29	2'-0"	6'-8"	1 3/4"	MTL	CLAD	PAINT	A	METAL	PAINT
ACCESSIBLE POCKET DOORS MUST STOP FULLY OPEN WITH THEIR OPERATING HANDLES FULLY EXPOSED.									

WINDOW SCHEDULE									
#	QTY.	SIZE	TYPE	MFG.	COLOR	INSUL	REMARKS	HEADERS	
1	15	2'0 X 5'0	VINYL STAT.	MLGARD	WHITE	YES	STATIONARY	DF#1 GXB	
2	4	2'6 X 3'0	VINYL SLIDE	MLGARD	WHITE	YES	SLIDER W/ SCREEN	DF#1 GXB	
3	0	3'0 X 4'0	VINYL SLIDE	MLGARD	WHITE	YES	SLIDER W/ SCREEN	DF#1 GXB (SEE 4'-0" TALL WINDOW FRAMING DETAIL A15.40)	
4	34	4'0 X 4'0	VINYL STAT.	MLGARD	WHITE	YES	STATIONARY	DF#1 GXB (SEE 4'-0" TALL WINDOW FRAMING DETAIL A15.40)	
5	66	4'0 X 4'0	VINYL SLIDE	MLGARD	WHITE	YES	SLIDER W/ SCREEN	DF#1 GXB (SEE 4'-0" TALL WINDOW FRAMING DETAIL A15.40)	
6	148	5'0 X 4'0	VINYL SLIDE	MLGARD	WHITE	YES	SLIDER W/ SCREEN	DF#1 GXB (SEE 4'-0" TALL WINDOW FRAMING DETAIL A15.40)	
7	12	6'0 X 4'0	VINYL SLIDE	MLGARD	WHITE	YES	SLIDER W/ SCREEN	DF#1 GXB (SEE 4'-0" TALL WINDOW FRAMING DETAIL A15.40)	
8	13	3'0 X 4'0	CASEMENT	MLGARD	WHITE	YES	CASEMENT W/ SCREEN	DF#1 GXB (SEE 4'-0" TALL WINDOW FRAMING DETAIL A15.40)	
9	28	6'0 X 6'8	VINYL SLIDE	MLGARD	WHITE	YES	PATIO DR. W. SLD SCREEN	DF#1 4x12	
10	5	3'0 X 1'6	VINYL STAT.	MLGARD	WHITE	YES	STATIONARY, OBSCURE GLASS	DF#1 GXB	
NOTE: ALL LOWER FLOOR OPERABLE WINDOWS + HARDWARE TO COMPLY WITH O.S.S.C. 2022 CHAPTER 11 SEC. 1107.2 ON TO ICC/ANSI A117.1 THEN SEC. 1002.13. OPERABLE PARTS SHALL COMPLY WITH SEC. 309. SEE "OPERABLE WINDOWS IN ACCESSIBLE LOCATIONS" DETAIL ON SHEET ADA-5. ALL LOWER FLOOR WINDOW HEADERS TO BE SET AT 7'-0" A.F.F. U.N.O.									
NOTE: FOR WINDOW PLACEMENT SEE "WINDOW PLACEMENT FOR EGRESS AND FALL PROTECTION" DETAIL ON SHEET A15.40.									

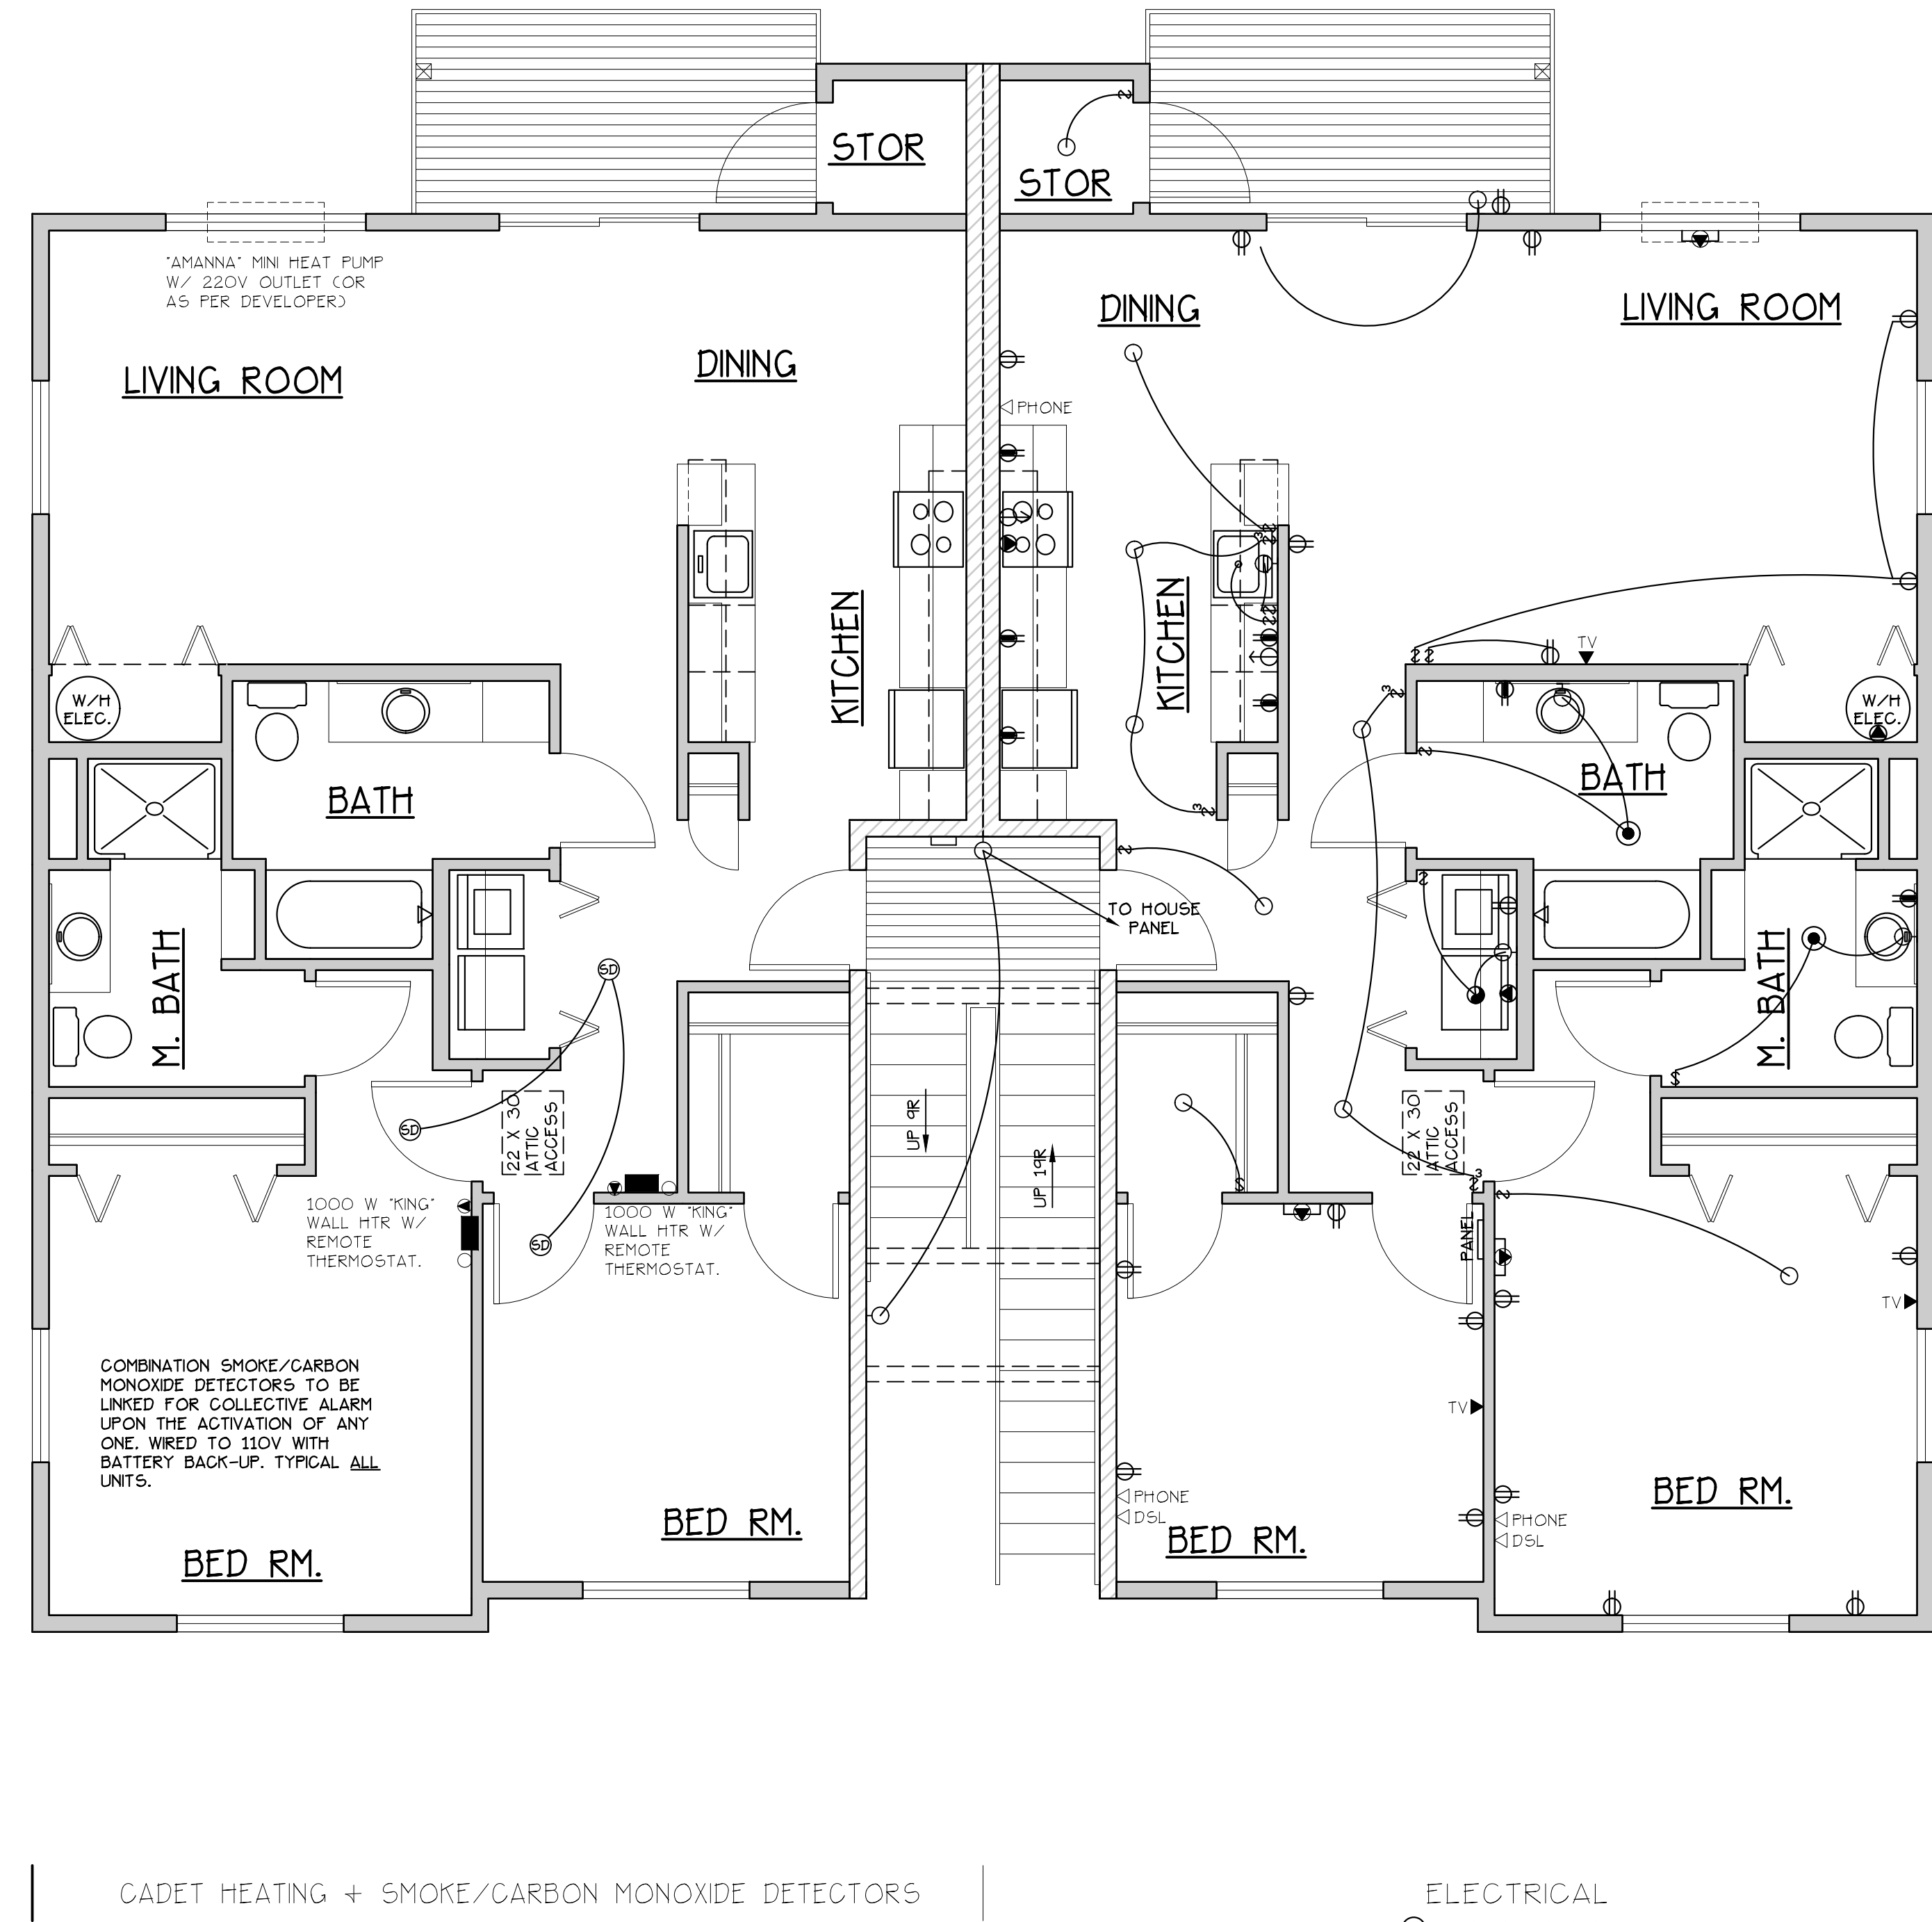

CADET HEATING + SMOKE/CARBON MONOXIDE DETECTORS

ELECTRICAL
● = HEATER/LIGHT/FAN

NOTE: ALL ACCESSIBLE DOORS SHALL BE PROVIDED WITH LEVER DOOR HARDWARE + OTHER OPERATING DEVICES IN COMPLIANCE WITH ICC/ANSI A117.1 SECTIONS 309.4. AND 404.2.G.	
NOTE: MAX. U-VALUE FOR ALL WINDOWS AS PER TABLE 502.3 2022 OESG U-0.35.	
NOTE: WINDOW SILLS MORE THAN 72" ABOVE FINISH GRADE SHALL BE A MINIMUM OF 3G" ABOVE FINISH FLOOR SURFACE (COR) BE INSTALLED WITH WINDOW OPENING CONTROL DEVICES IN COMPLIANCE WITH THE 2022 OESG SECTIONS 1015.8.	

NOTE: MAIN + UPPER FLOOR DOORS ARE SIZED THE SAME AS LOWER FLOOR DOORS. DOOR SIZE OPTIONS FOR MAIN + UPPER FLOORS ARE AS FOLLOWS:
BED RM. = 2'-6" DOOR
BATH RM. = 2'-4" DOOR.

SEE "GENERAL STRUCTURAL NOTES" ON SHEET A5.20 BEFORE BEGINNING ANY CONSTRUCTION.

MAIN
FLOOR PLAN

LIBERTY ROAD
APARTMENTS WEST

NO CHANGES, MODIFICATIONS OR REDUCTIONS TO BE MADE TO THIS DRAWING WITHOUT THE AUTHORIZATION FROM THE DESIGN ENGINEER.
DIMENSIONS & NOTES TAKE PRECEDENCE OVER GRAPHICAL REPRESENTATION.

DESIGN: P.L.M.
DRAWN: G.L.D.
CHECKED: M.D.G.
DATE: Oct-23
SCALE: AS SHOWN
JOB # 7586

REGISTERED PROFESSIONAL ENGINEER
JULY 14, 1978
MARK D. GREEV
Renew date: June 30, 2025

A5.41