

**VOYAGERS'
VILLAGE HOUSING**

2210 COMMERCIAL ST NE
SALEM, OR 97301

MICRONESIAN ISLANDER
COMMUNITY MIC
2744 12TH STREET SE
SALEM, OR 97302
503.654.1007

ARCHITECT

D A O ARCHITECTURE LLC
516 SE MORRISON ST, SUITE 800
PORTLAND, OR 97214

503.388.3680
www.daoarchitecture.com

CONSULTANT



STAMP



EXPIRES 6-30-25

NO. DATE

KEY PLAN

ISSUANCE

LAND USE

PROJECT NUMBER

2402

DATE

08.26.2024

SCALE


AS SHOWN

DRAWING TITLE

**Paving, Grading, and
Erosion Control Plan**

SHEET NUMBER

C1.0

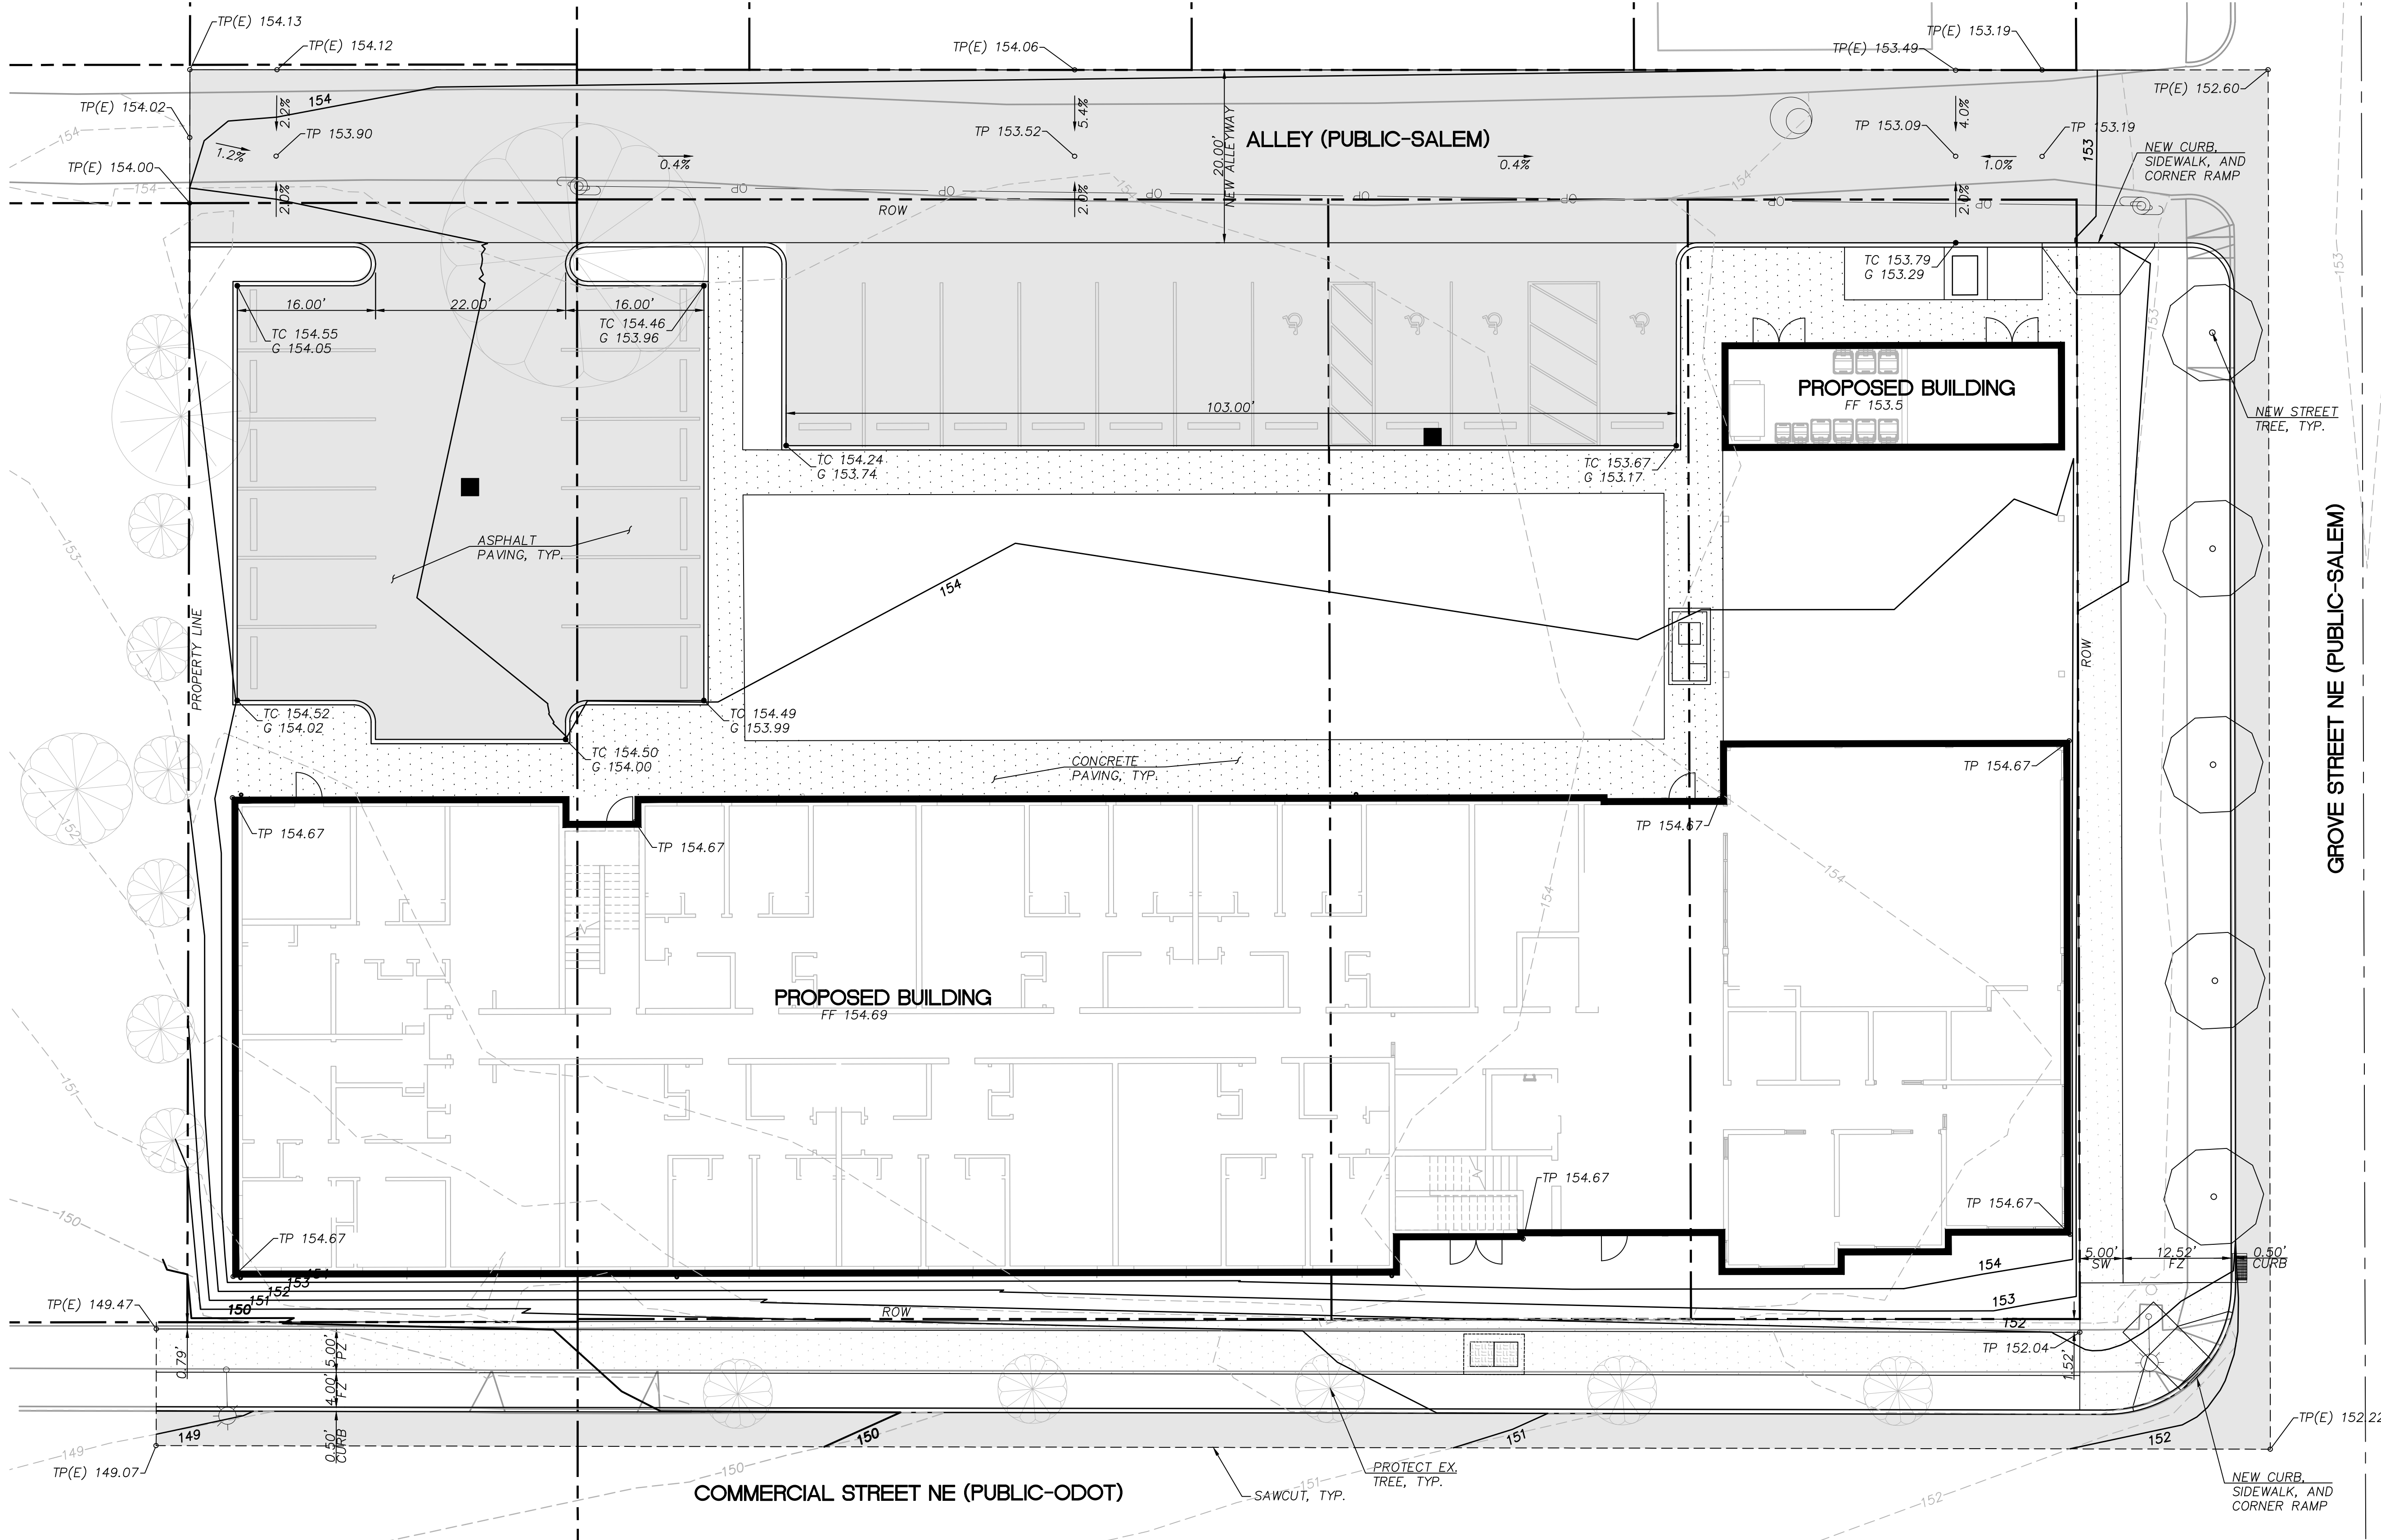

PAVING, GRADING, AND EC PLAN
SCALE: 1"=10'

