



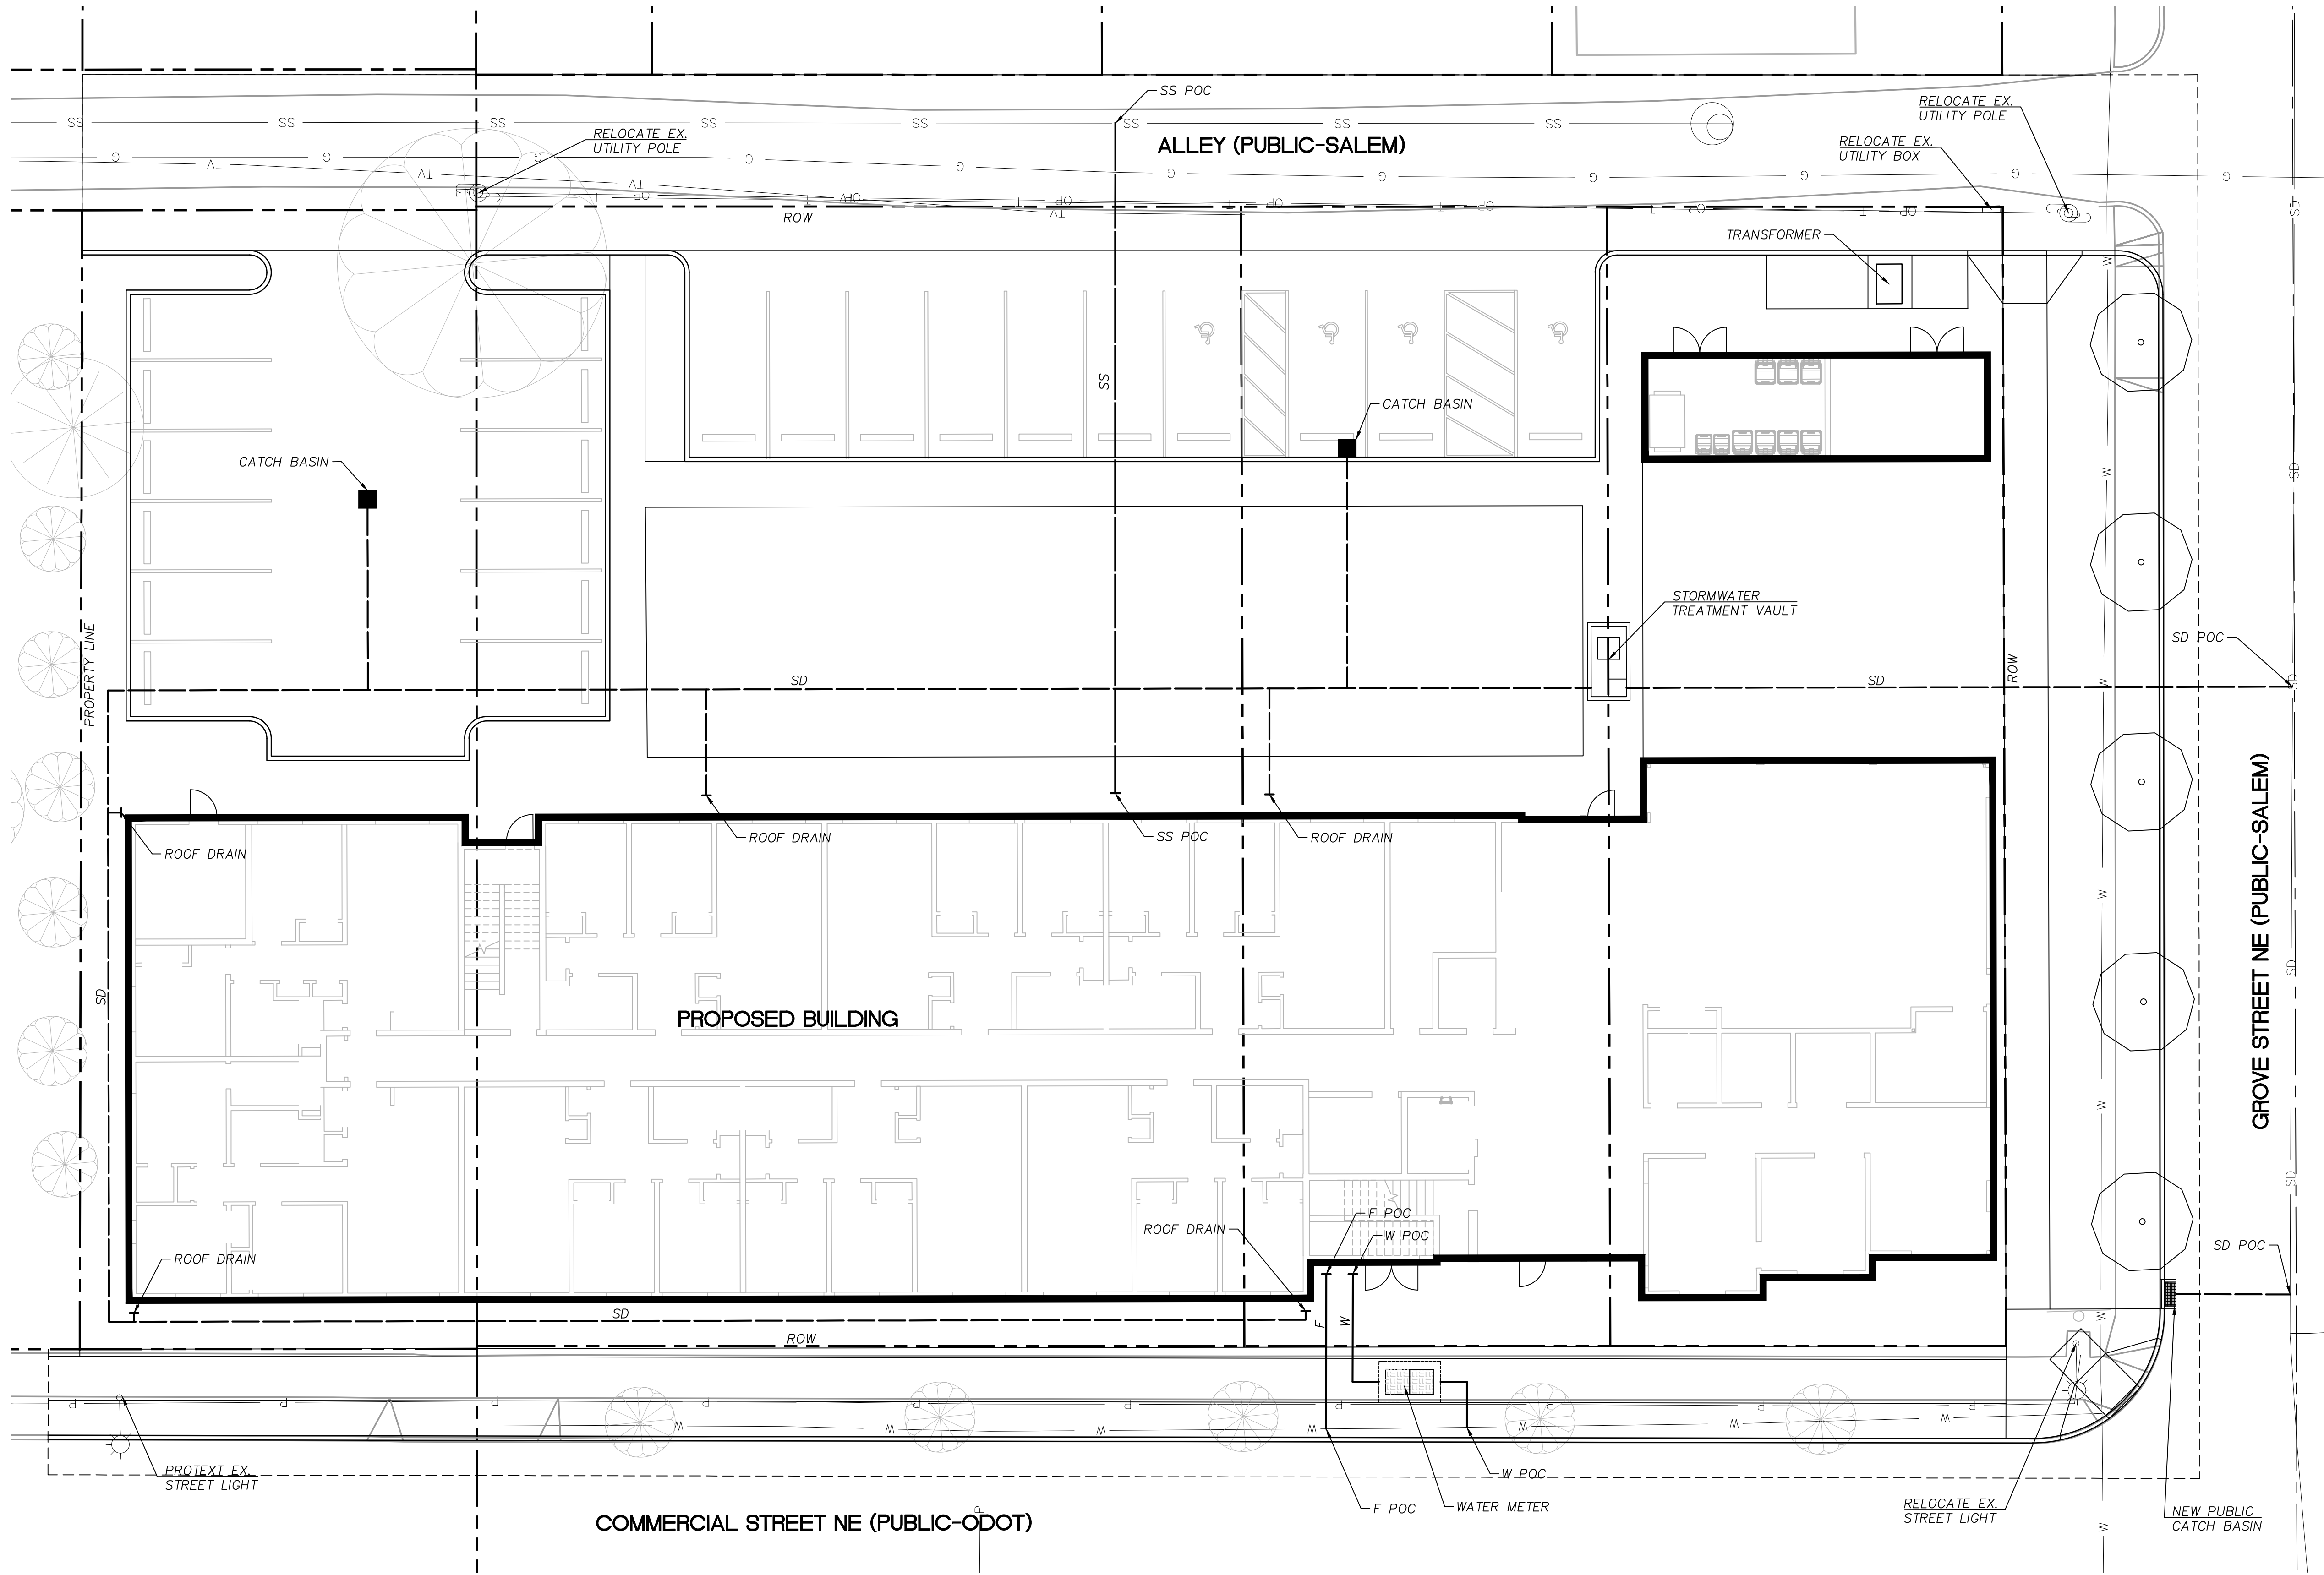

UTILITY PLAN
SCALE: 1"=10'

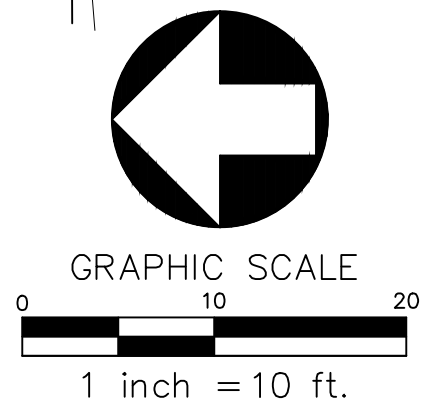

VOYAGERS'
VILLAGE HOUSING
2210 COMMERCIAL ST NE
SALEM, OR 97301

MICRONESIAN ISLANDER
COMMUNITY MIC
2744 12TH STREET SE
SALEM, OR 97302
503.654.1007

ARCHITECT


D A O ARCHITECTURE LLC
516 SE MORRISON ST, SUITE 800
PORTLAND, OR 97214

503.388.3680
www.daoarchitecture.com

CONSULTANT



STAMP

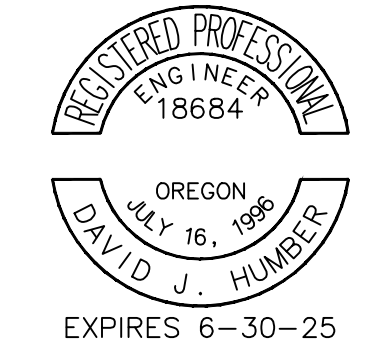

NO. DATE

KEY PLAN

ISSUANCE
LAND USE
PROJECT NUMBER
2402
DATE
08.26.2024
SCALE
AS SHOWN
DRAWING TITLE

Utility Plan

SHEET NUMBER

C2.0