


SALEM ARTS BUILDING
155 LIBERTY, SALEM OR 97301
PROJ. NO. 2019.0061
JUNE 12, 2019

1 FIRST FLOOR PLAN
SCALE: 3/32" = 1'-0"

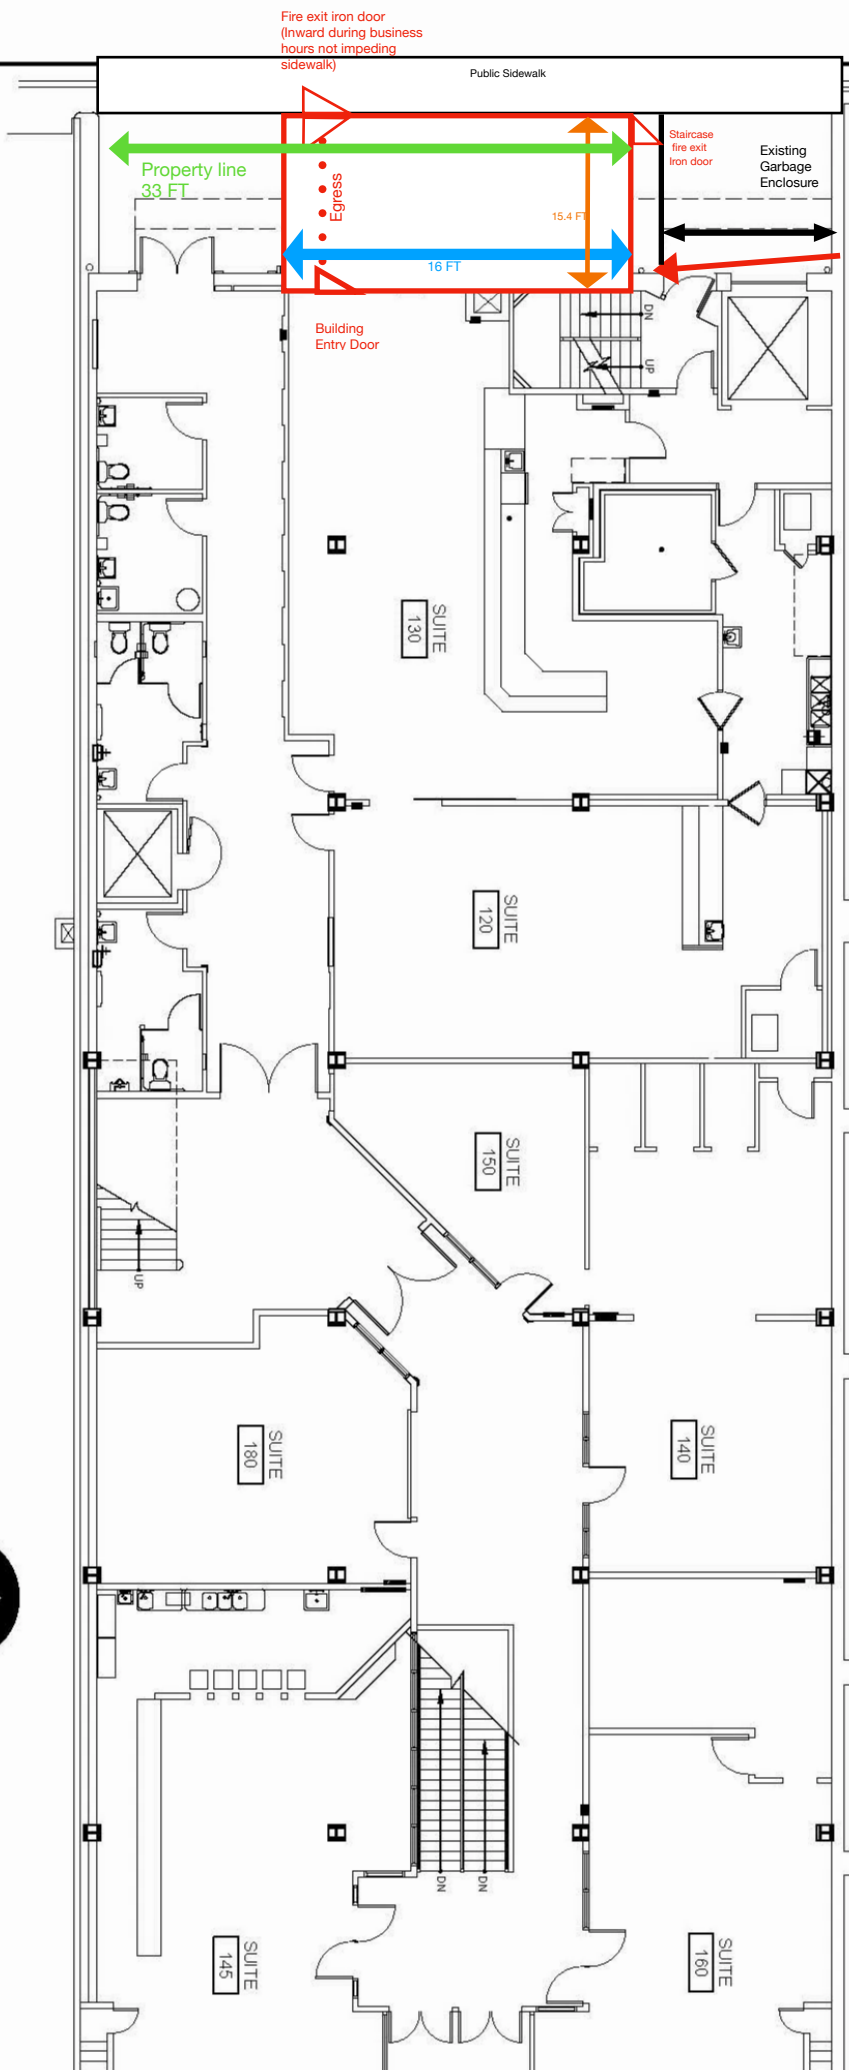

ARCHITECTURE
COMMUNITY
363 State Street
Salem, OR 97301-3533
P: 503.581.4114
www.accomm.com



[3 ft clearance around standpipe & fire exit staircase]

Patio Location

Patio Sq ft:
15.4 FT x 16 FT =
246.4 Sq FT



Egress Path

