


1 FLOOR PLAN


0 2 4 8 16 24 1/8" = 1'-0" @ 22 x 34 1/16" = 1'-0" @ 11 x 17

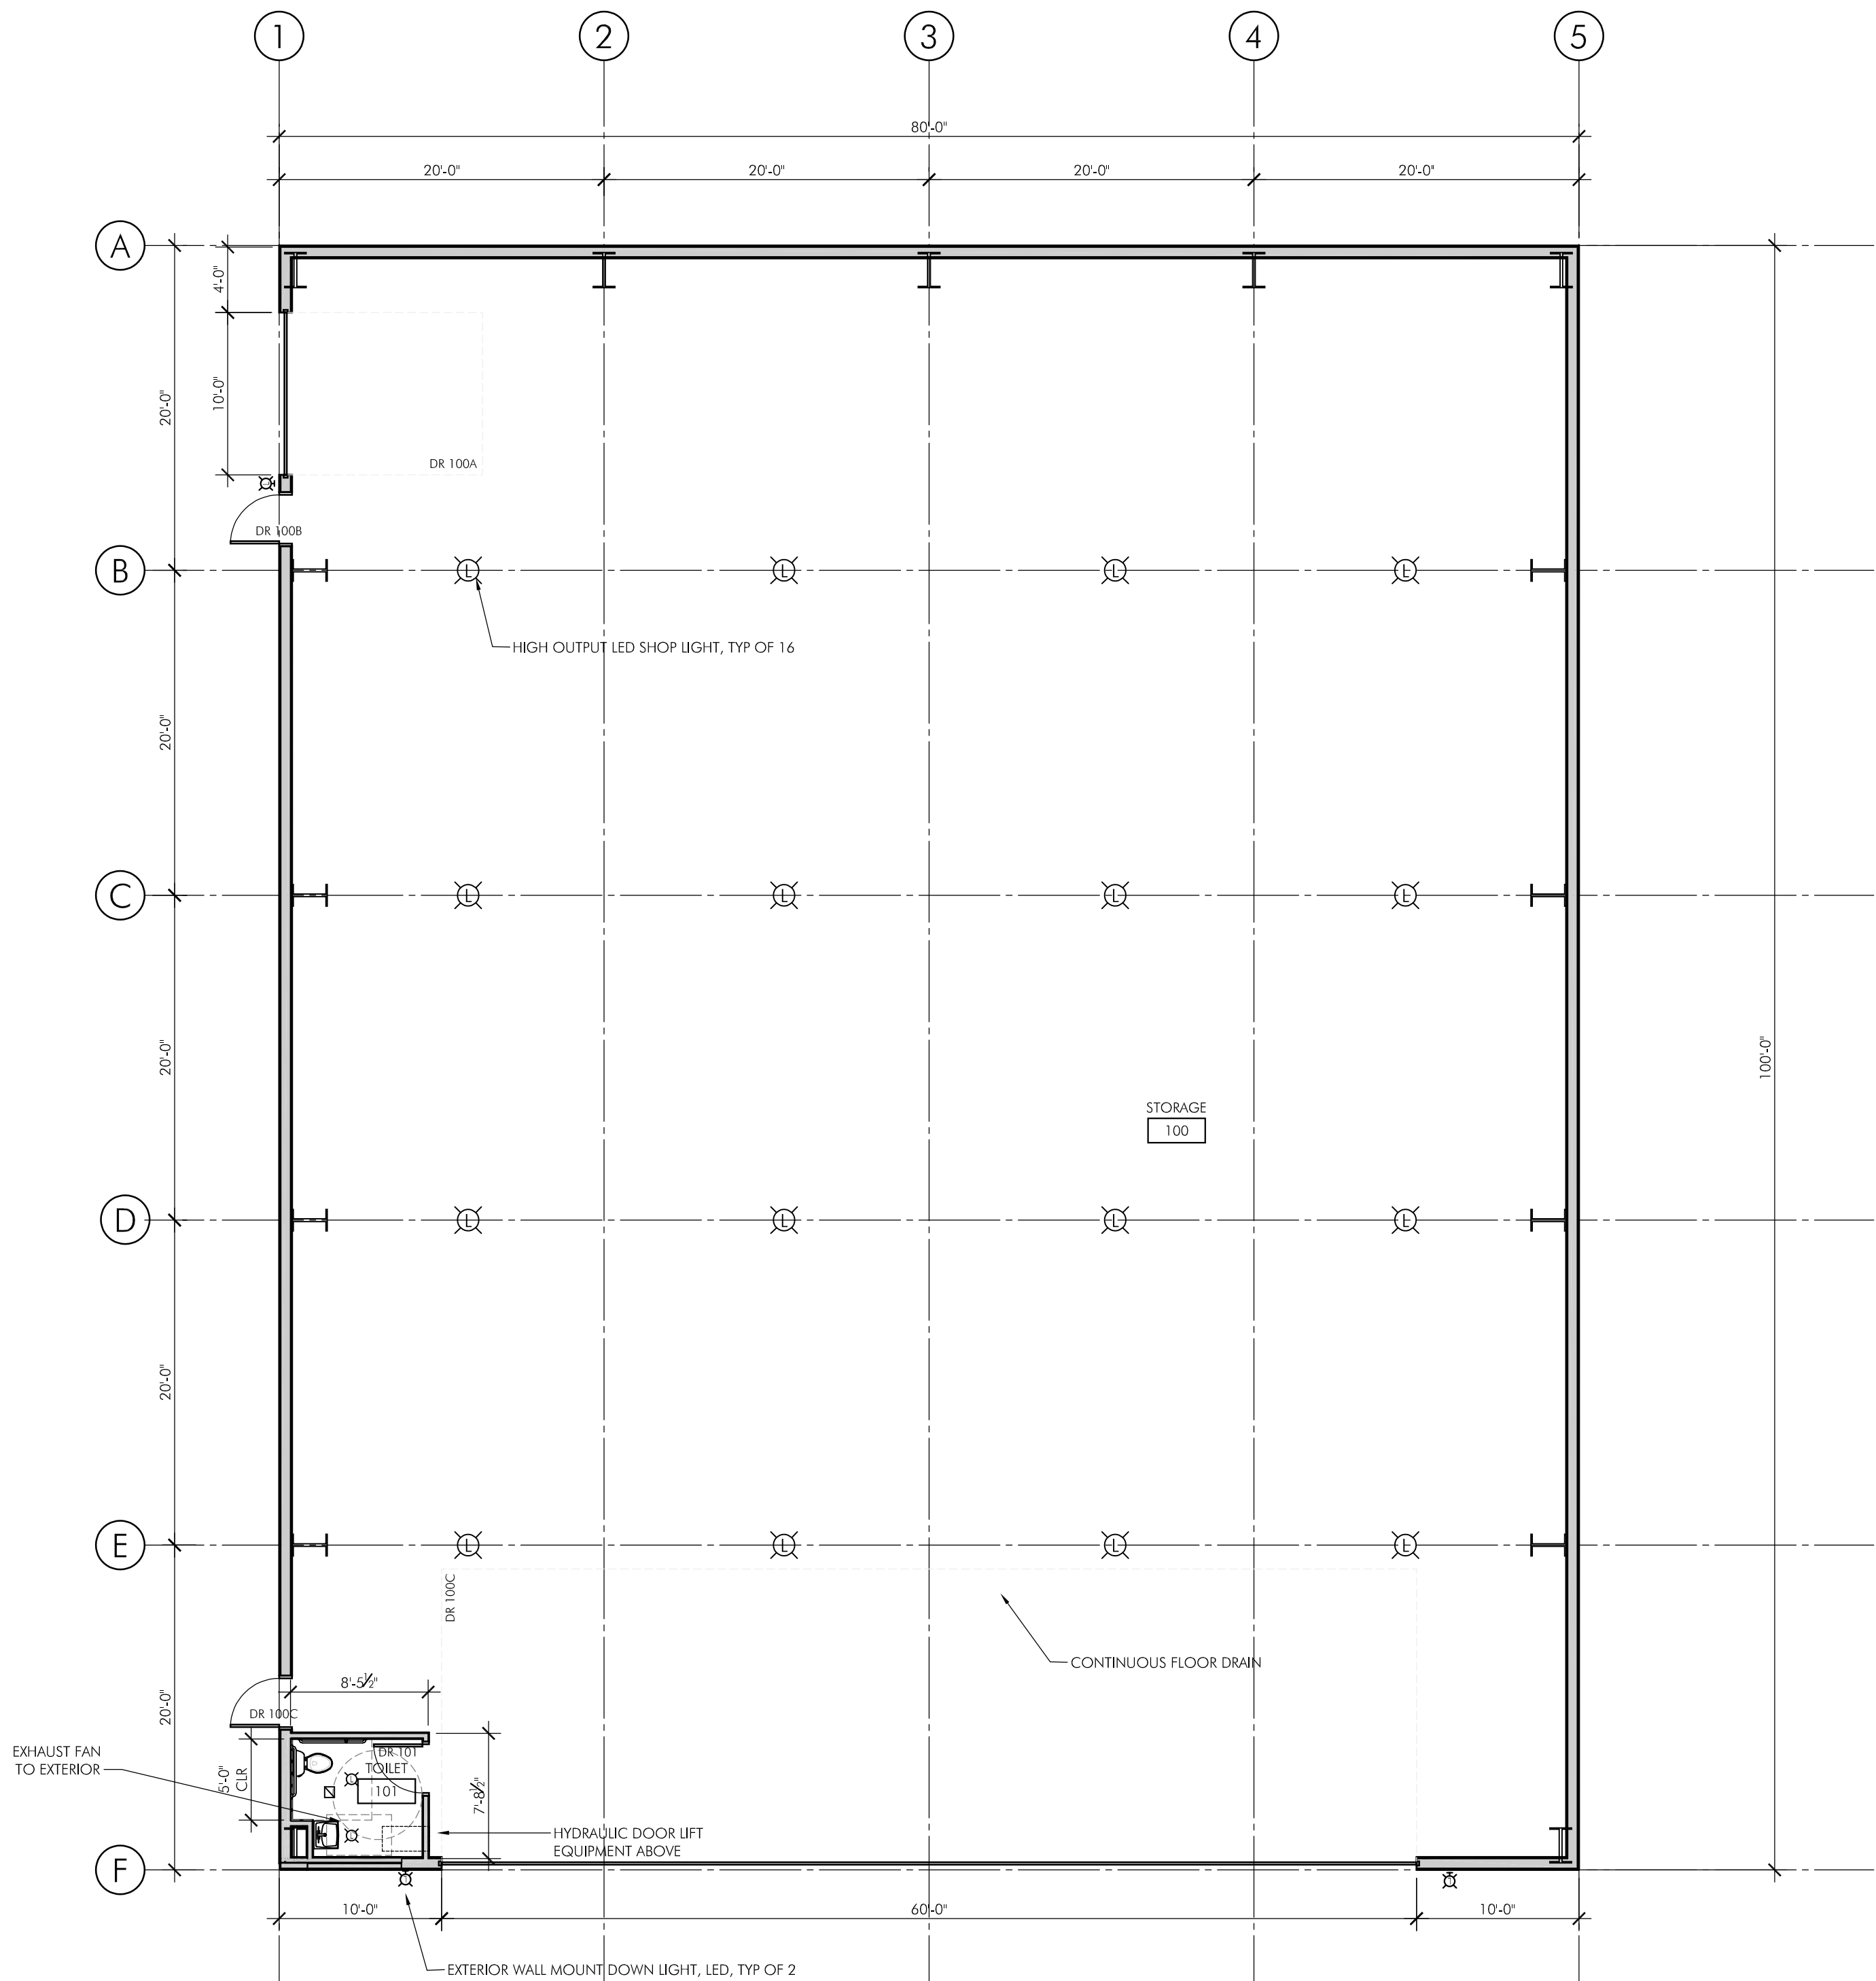

2 TOILET ACCESSORIES MOUNTING HEIGHTS DETAIL

0 1 2 4 6 1/2" = 1'-0"

- 1 PROTRUDING TOILET PAPER DISPENSER
- 2 PAPER TOWEL DISPENSER
- 3 SEAT COVER DISPENSER
- 4 GRAB BAR
- 5 3'-0" HIGH MIRROR 24" WIDE
- 6 ACCESSIBLE WALL HUNG SINK
- 7 FOAM HAND SOAP DISPENSER
- 8 HANDICAPPED TOILET PLAN & PROFILE W/ GRAB BAR MOUNTING HEIGHT AND DISPENSER LOCATION
- 9 WRAP PIPES UNDER SINK

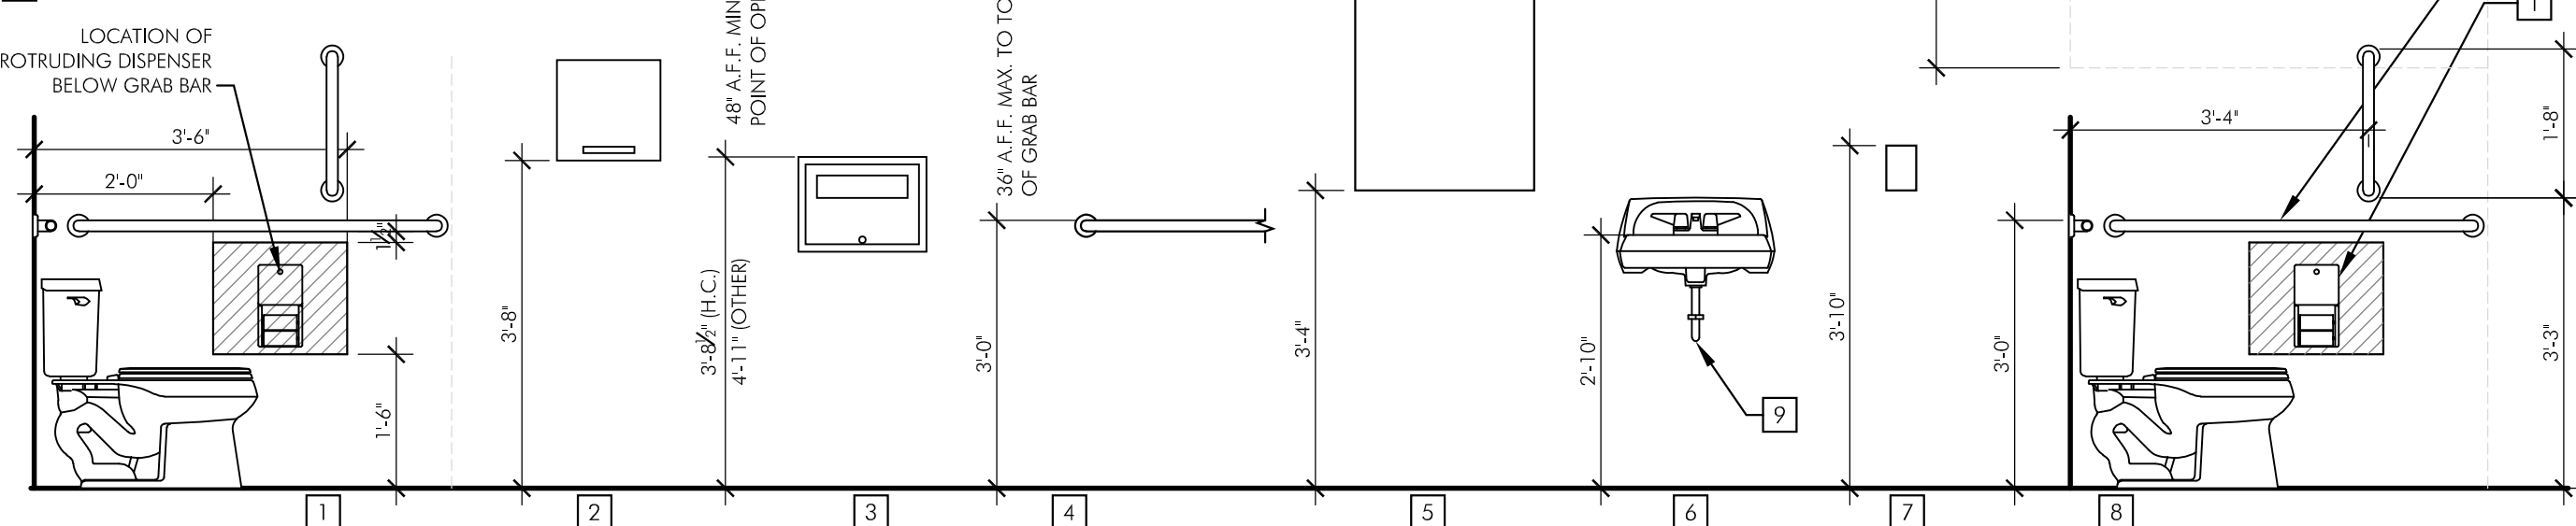

X-Restroom Fixture Heights.dwg

3 TYPICAL INTERIOR WALL

0 1 2 4 6 11-0" 3" = 1'-0"

