
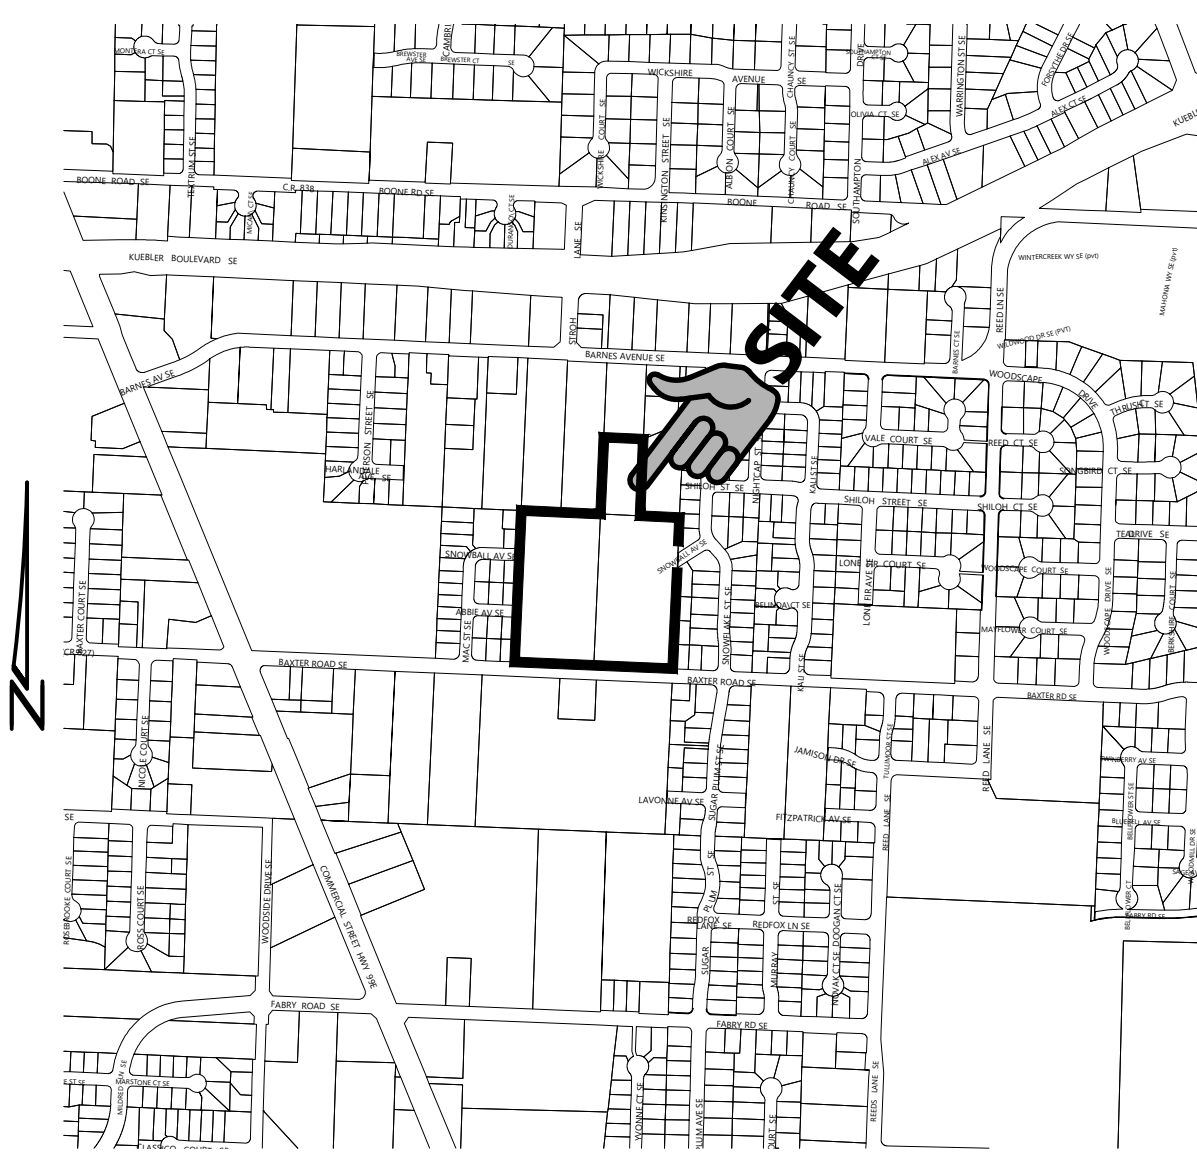


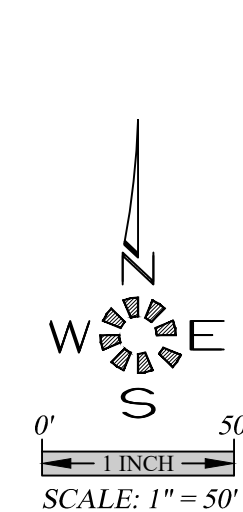

B.M. 406.76
BENCH MARK 8300 - 2" ALUMINUM DISK
IN B.R. OF CURB. NE CORNER INTERSECTION
BAXTER CT. AND BAXTER ROAD. 20' WEST OF
C.B. 37' NE FIRE HYDRANT., 45' E MANHOLE

COMPASS POINTS

**MULTI-FAMILY HOUSING
SEC. 14, T. 08 S., R. 03 W., W.M.
CITY OF SALEM
MARION COUNTY, OREGON**

Owner / Developer:
NEIGHBORLY VENTURES
2925 S RIVER ROAD, STE. 100
SALEM, OR 97302

SHEET INDEX

SDR1	COVER SHEET
SDR2	EXISTING CONDITIONS PLAN
SDR3	SITE PLAN
SDR4	SHADOW PLAN
SDR5	OPEN SPACE PLAN
SDR6	TREE PLAN
SDR7	GRADING PLAN
SDR8	PRIVATE STORM DRAIN PLAN
SDR9	PRIVATE SANITARY SEWER PLAN
SDR10	PRIVATE DOMESTIC WATER PLAN
SDR11	PRIVATE FIRE SERVICE PLAN

L1.1 SCHEMATIC LANDSCAPE PLAN



MULTI/TECH

ENGINEERING SERVICES, INC.

1155 13th ST. S.E. SALEM, OR. 97302
 PH. (503) 363 - 9227 FAX (503) 364-1260
www.mtengineering.net office@mtengineering.net

COVER SHEET

COMPASS POINTS MULTI-FAMILY HOUSING

NO CHANGES, MODIFICATIONS
OR REPRODUCTIONS TO BE
MADE TO THESE DRAWINGS
WITHOUT WRITTEN
AUTHORIZATION FROM THE
DESIGN ENGINEER.

DIMENSIONS & NOTES TAKE
PRECEDENCE OVER
GRAPHICAL REPRESENTATION.

7707p SDRL-COVN

Design: M.D.G.
Drawn: J.P.H.
Checked: B.M.G.
Issue Date: 9/20/24
Scale: AS SHOWN



JOB # 7707

SDR1