


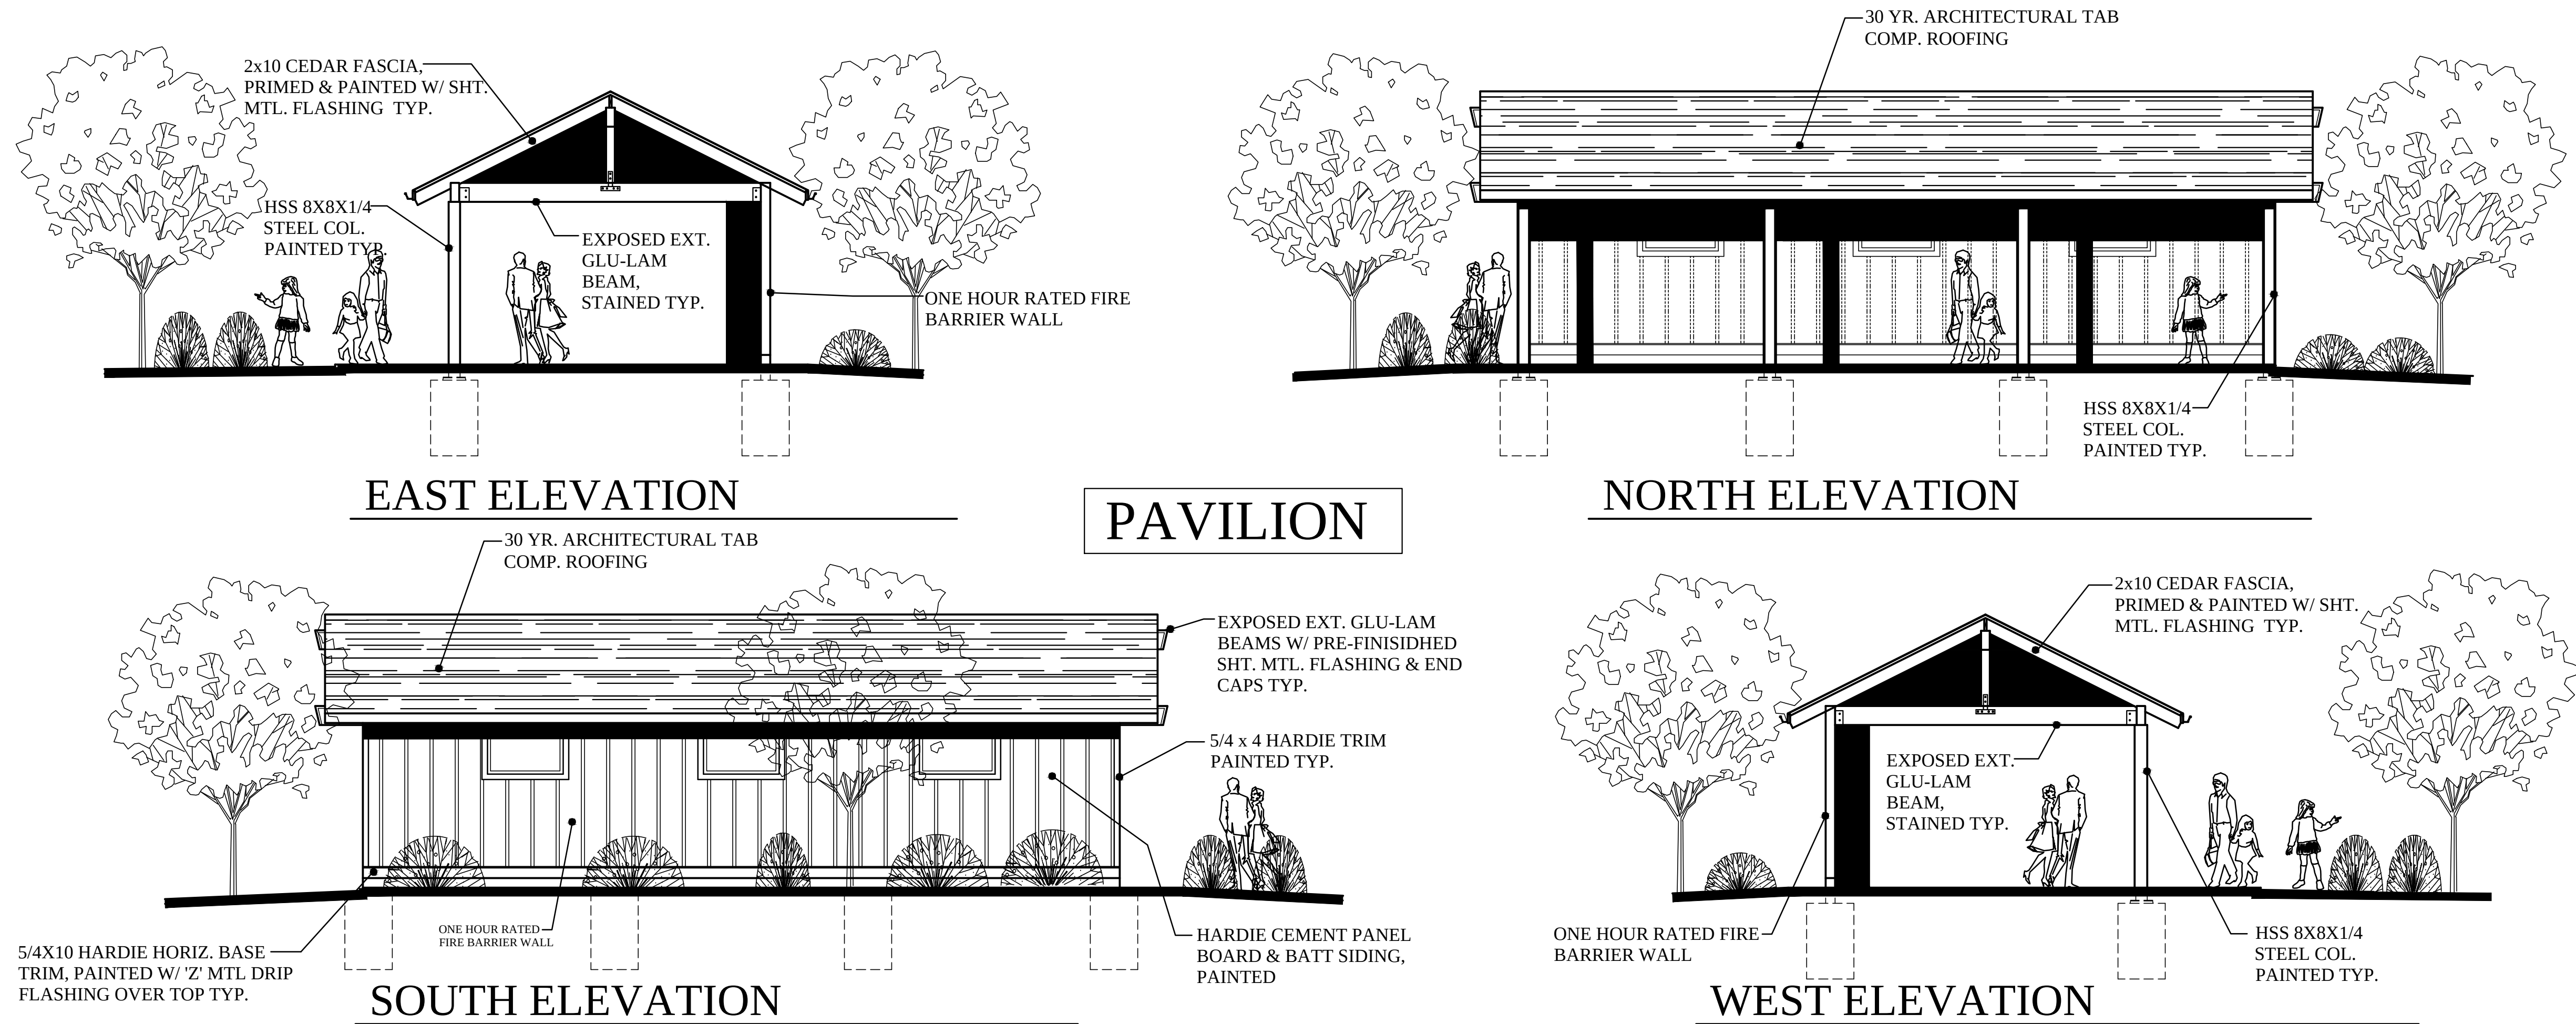


EAST ELEVATION

PAVILION

NORTH ELEVATION

SOUTH ELEVATION

WEST ELEVATION

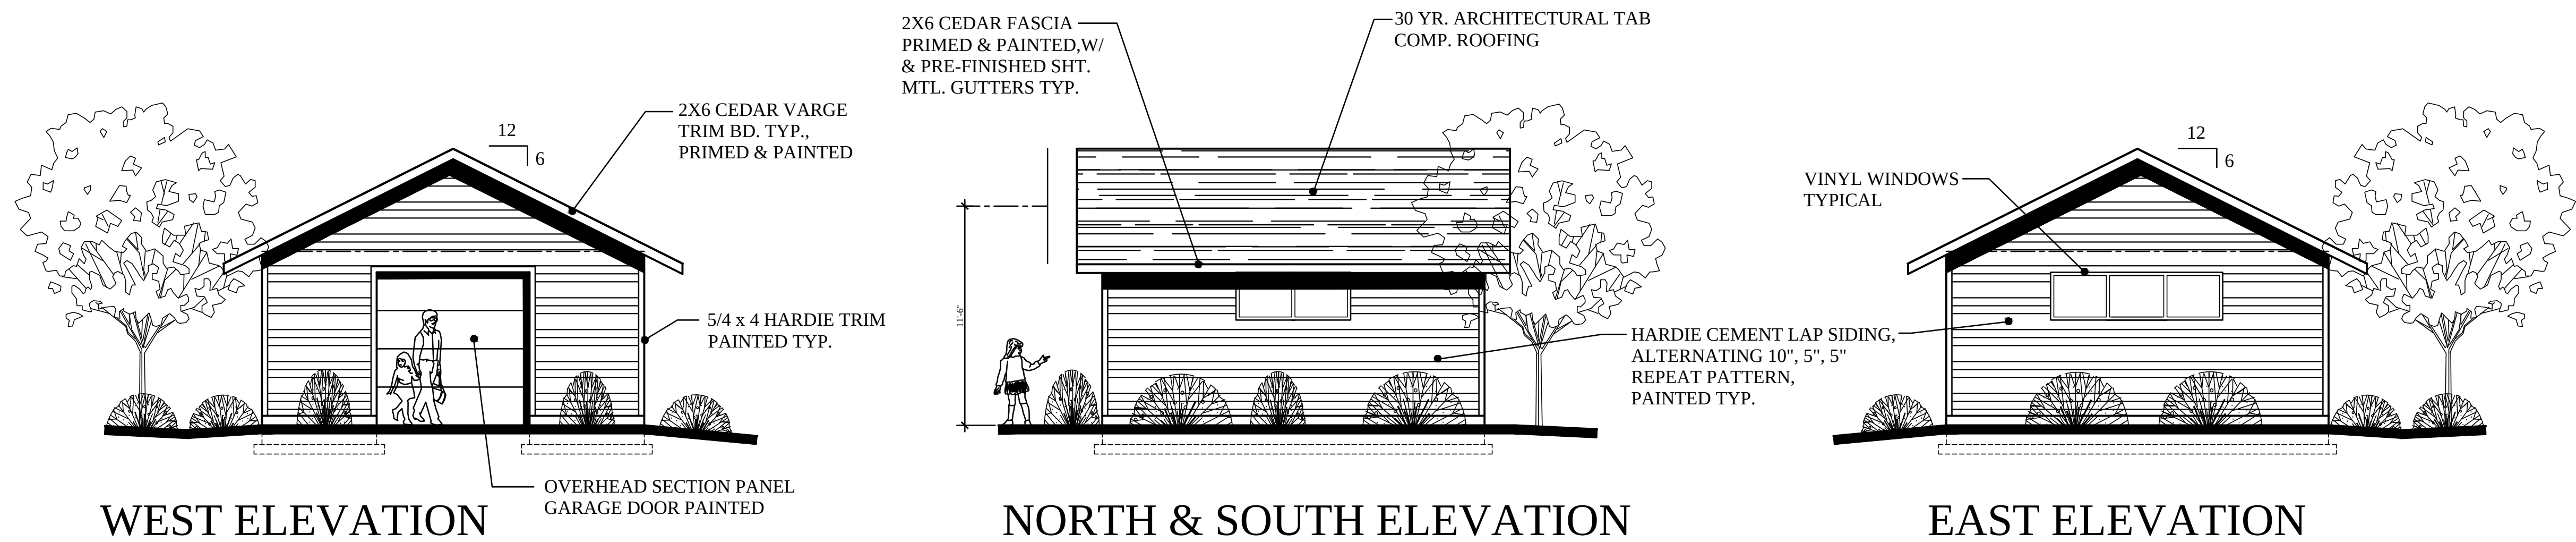


WEST ELEVATION

NORTH & SOUTH ELEVATION

EAST ELEVATION

PUMP HOUSE

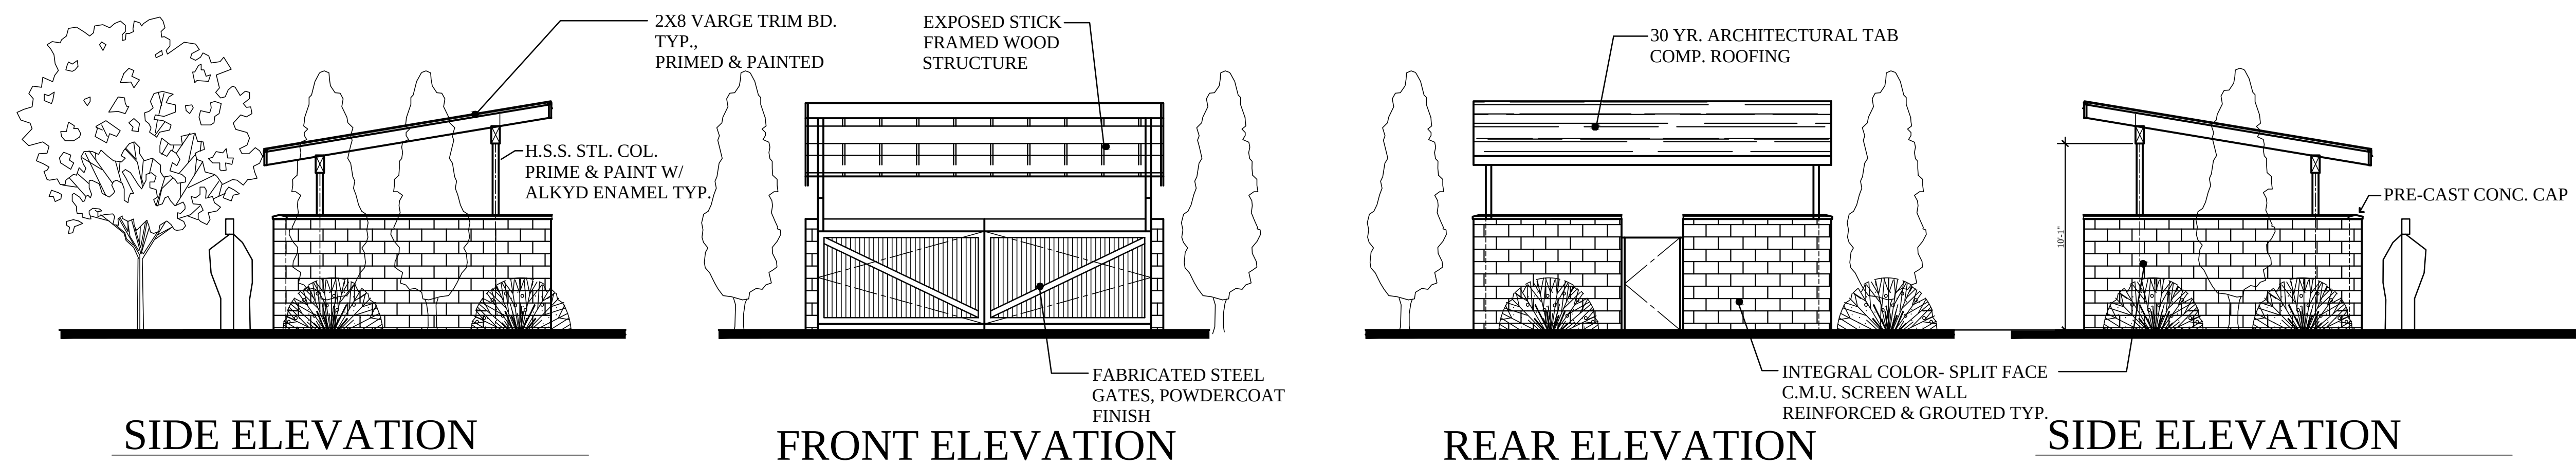

SIDE ELEVATION

FRONT ELEVATION

REAR ELEVATION

SIDE ELEVATION

TRASH ENCLOSURE

PRELIMINARY
NOT FOR
CONSTRUCTION

SCOTT BECK
ARCHITECT, LLC.
361 N.E. Third Avenue
Canby, Oregon 97013
(503) 266-9270

COMPASS POINTS
MULTIFAMILY HOUSING
1709 BAXTER RD. S.E.
SALEM, OREGON

DEVELOPER:
NEIGHBORLY VENTURES, INC.
2595 RIVER ROAD S., SUITE 100
SALEM, OR 97302, TEL: (503) 990-8909

MISC.
STRUCTURES
EXTERIOR
ELEVATIONS

revisions:

date: 9-10-2024
scale: 3/16"=1'-0"
drawn: S.R.B.
job no: 2406

A1.2