



Owner / Developer:
NEIGHBORLY VENTURES
2925 S RIVER ROAD, STE. 100
SALEM, OR 97302

PROPOSED PARTITIONING

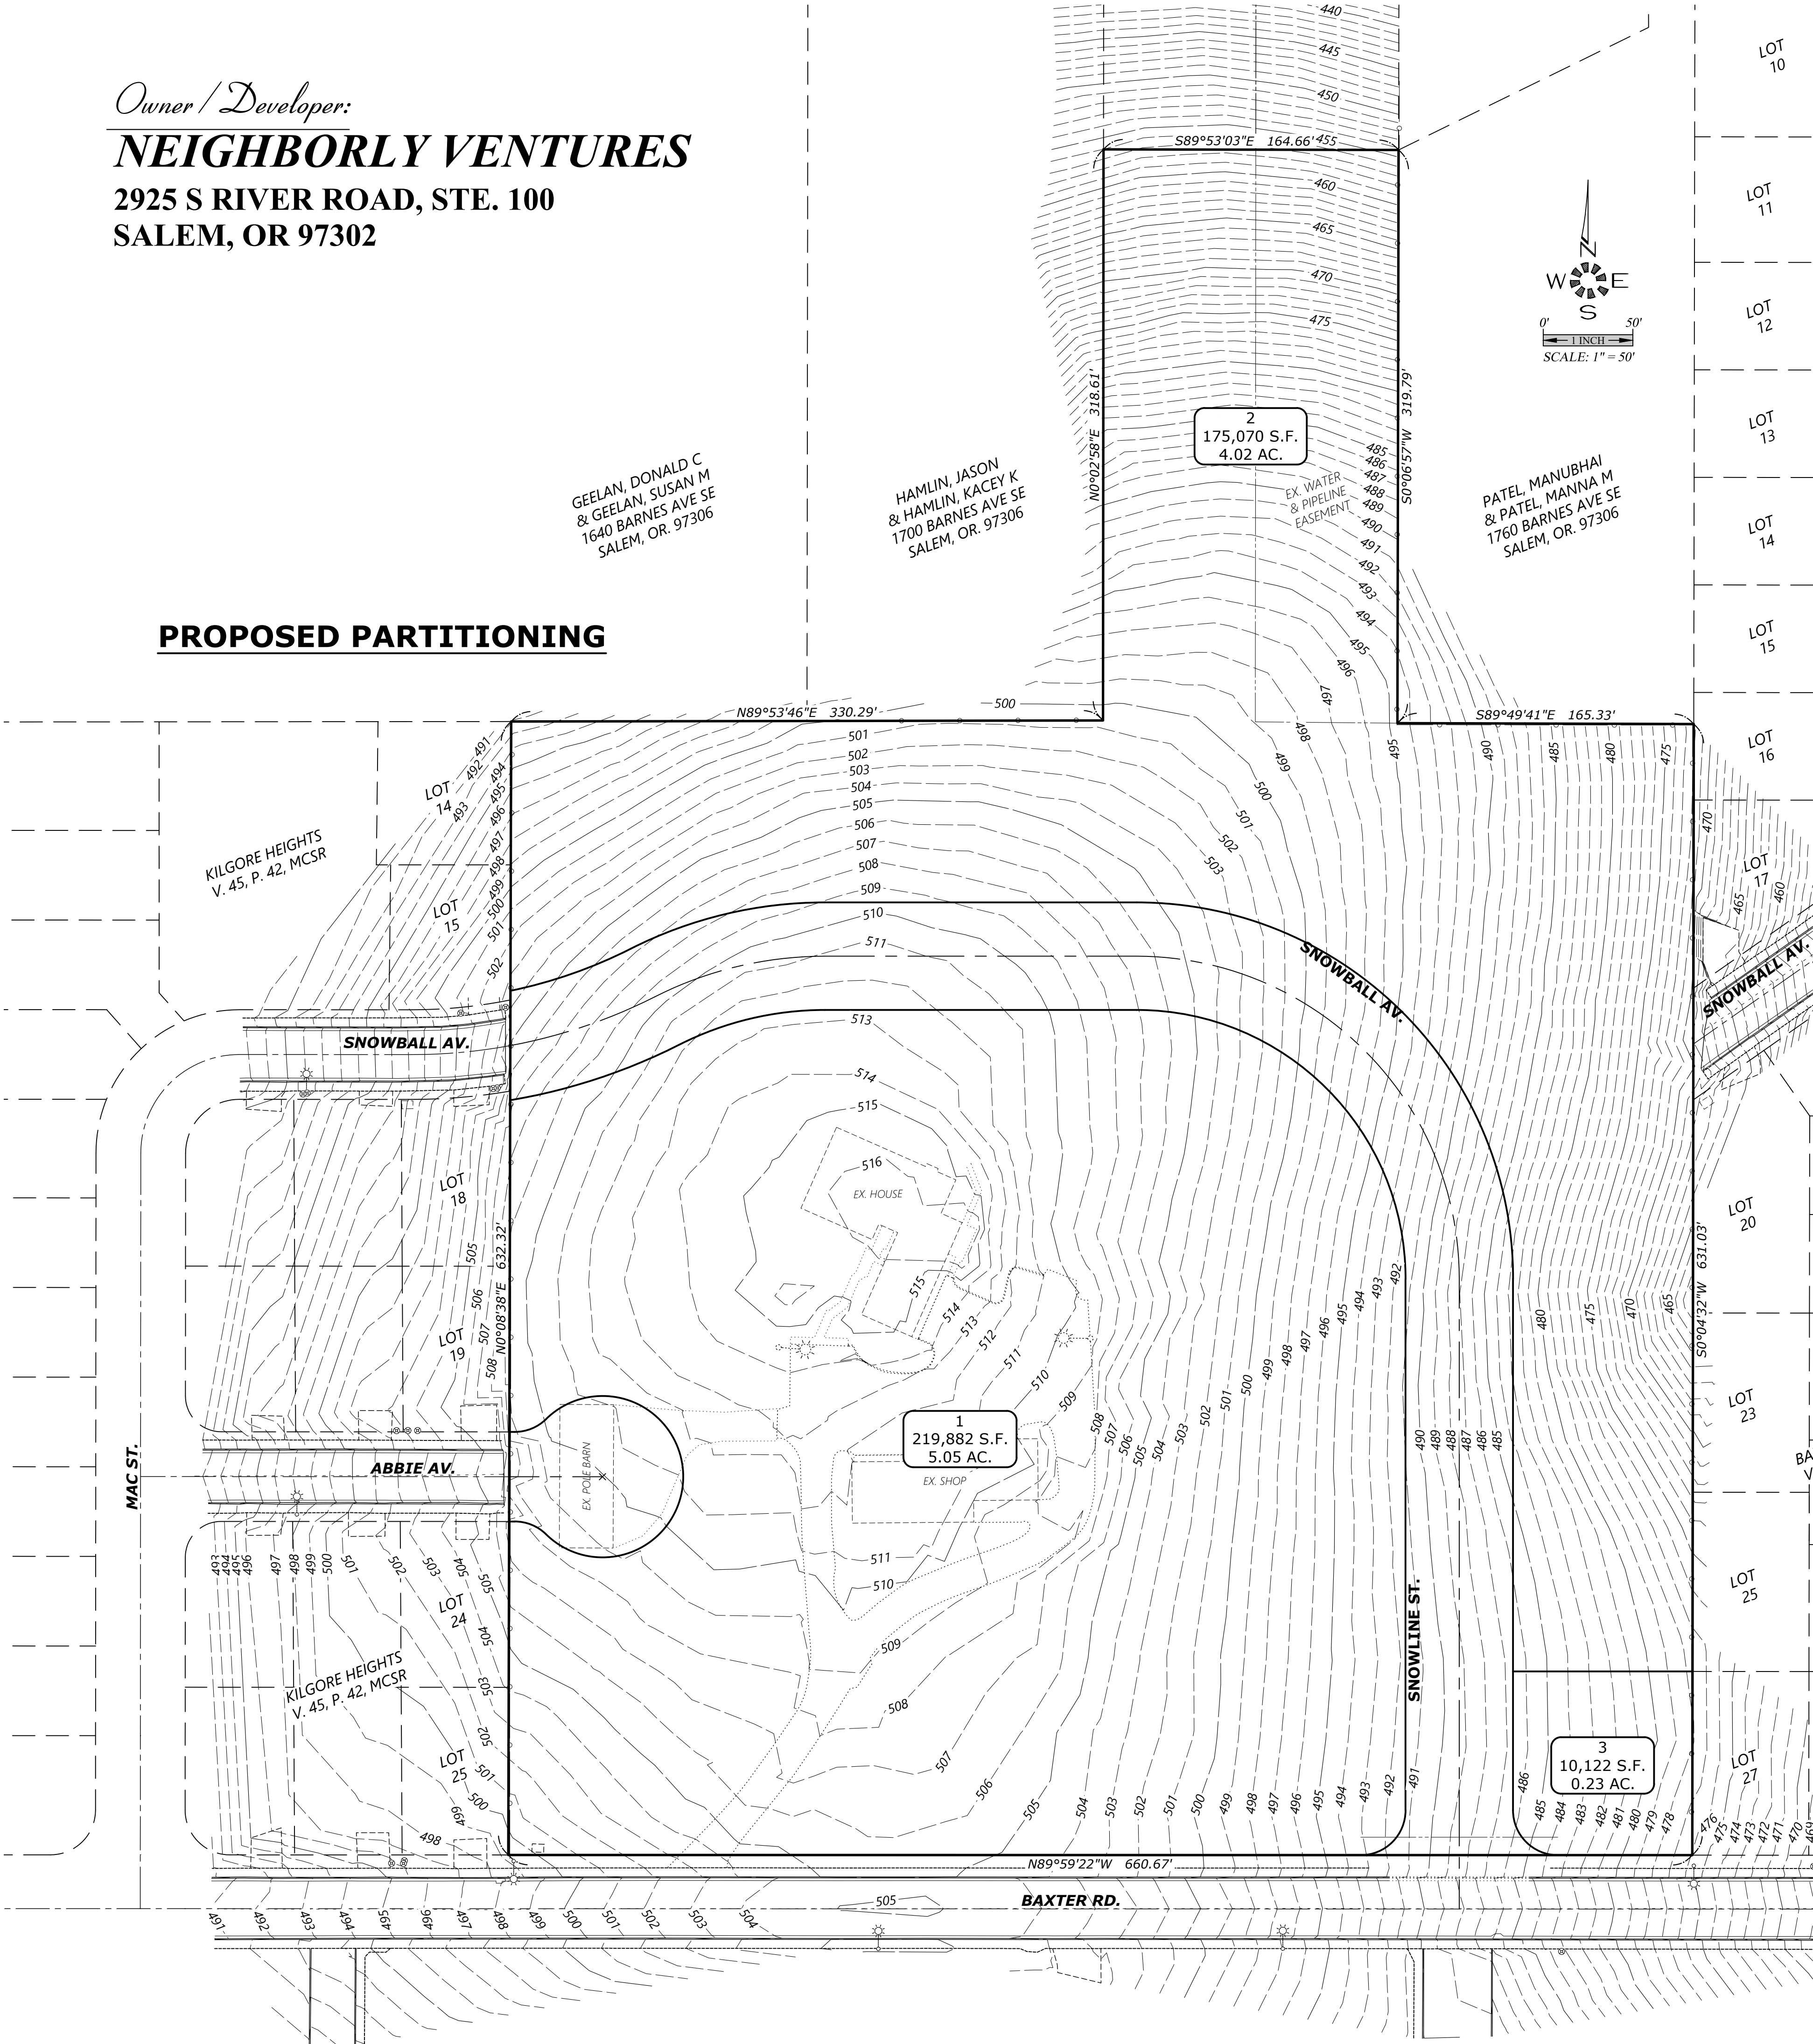


B.M. 406.76
BENCH MARK 8300 - 2" ALUMINUM DISK
IN B.R. OF CURB, NE CORNER INTERSECTION
BAXTER CT. AND BAXTER ROAD, 20' WEST OF
C.B. 37' NE FIRE HYDRANT, 45' E MANHOLE

- SHEET INDEX**
- P1 PARTITIONING PLAN
 - P2 SHADOW PLAN
 - P3 TREE PLAN
 - P4 GRADING PLAN

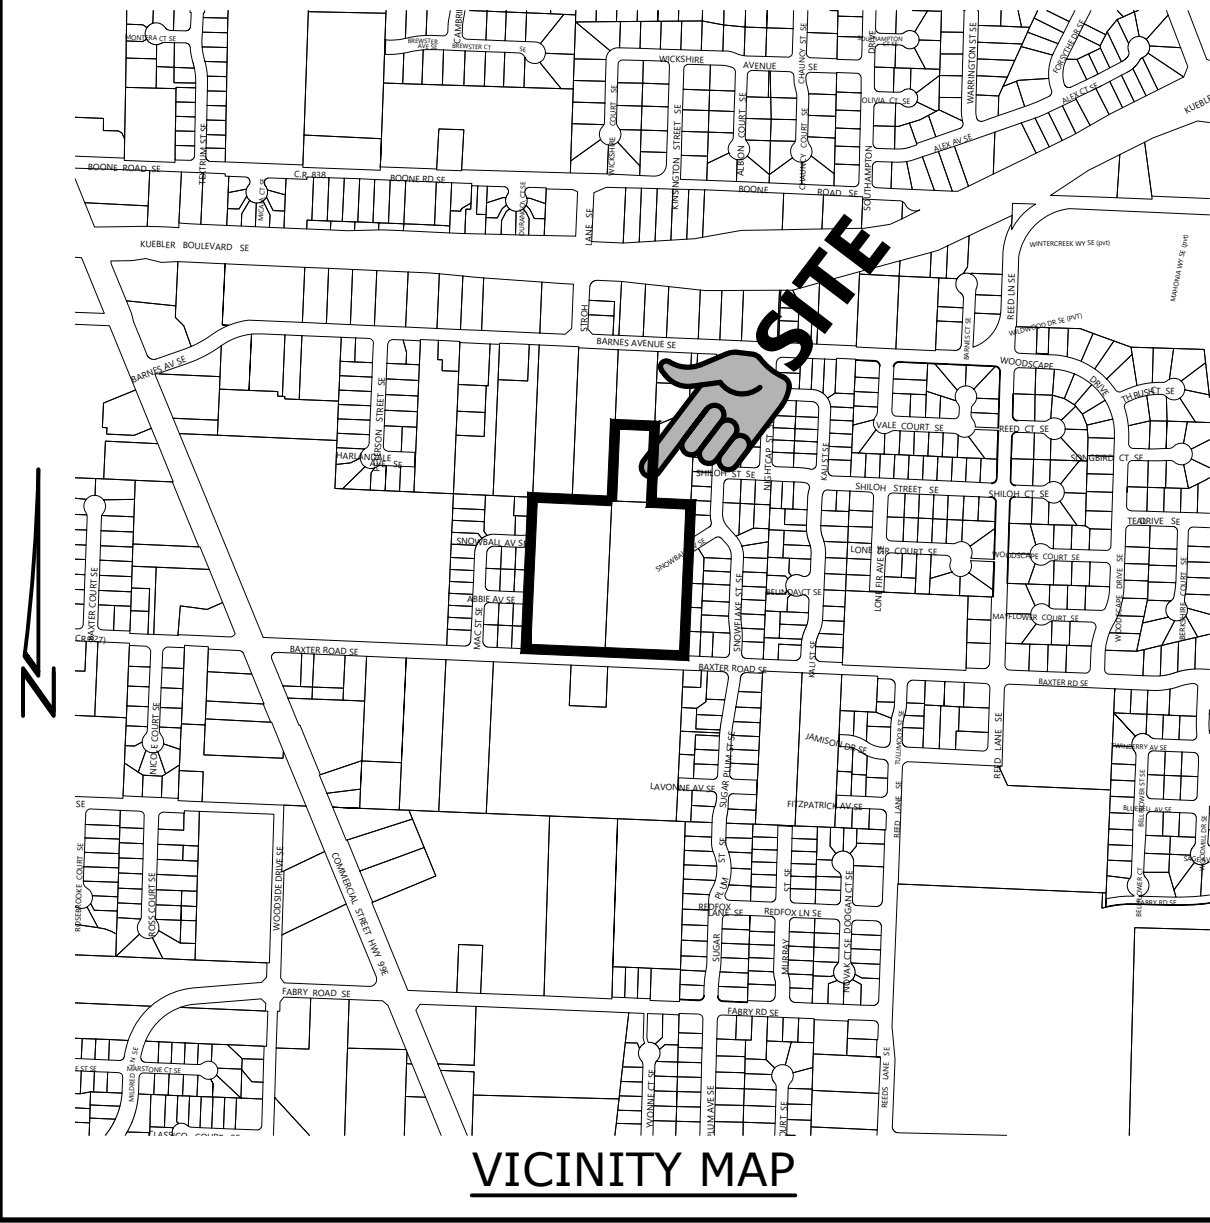

COMPASS POINTS
MULTI-FAMILY HOUSING
SEC. 14, T. 08 S., R. 03 W., W.M.
CITY OF SALEM
MARION COUNTY, OREGON

EXISTING SITE

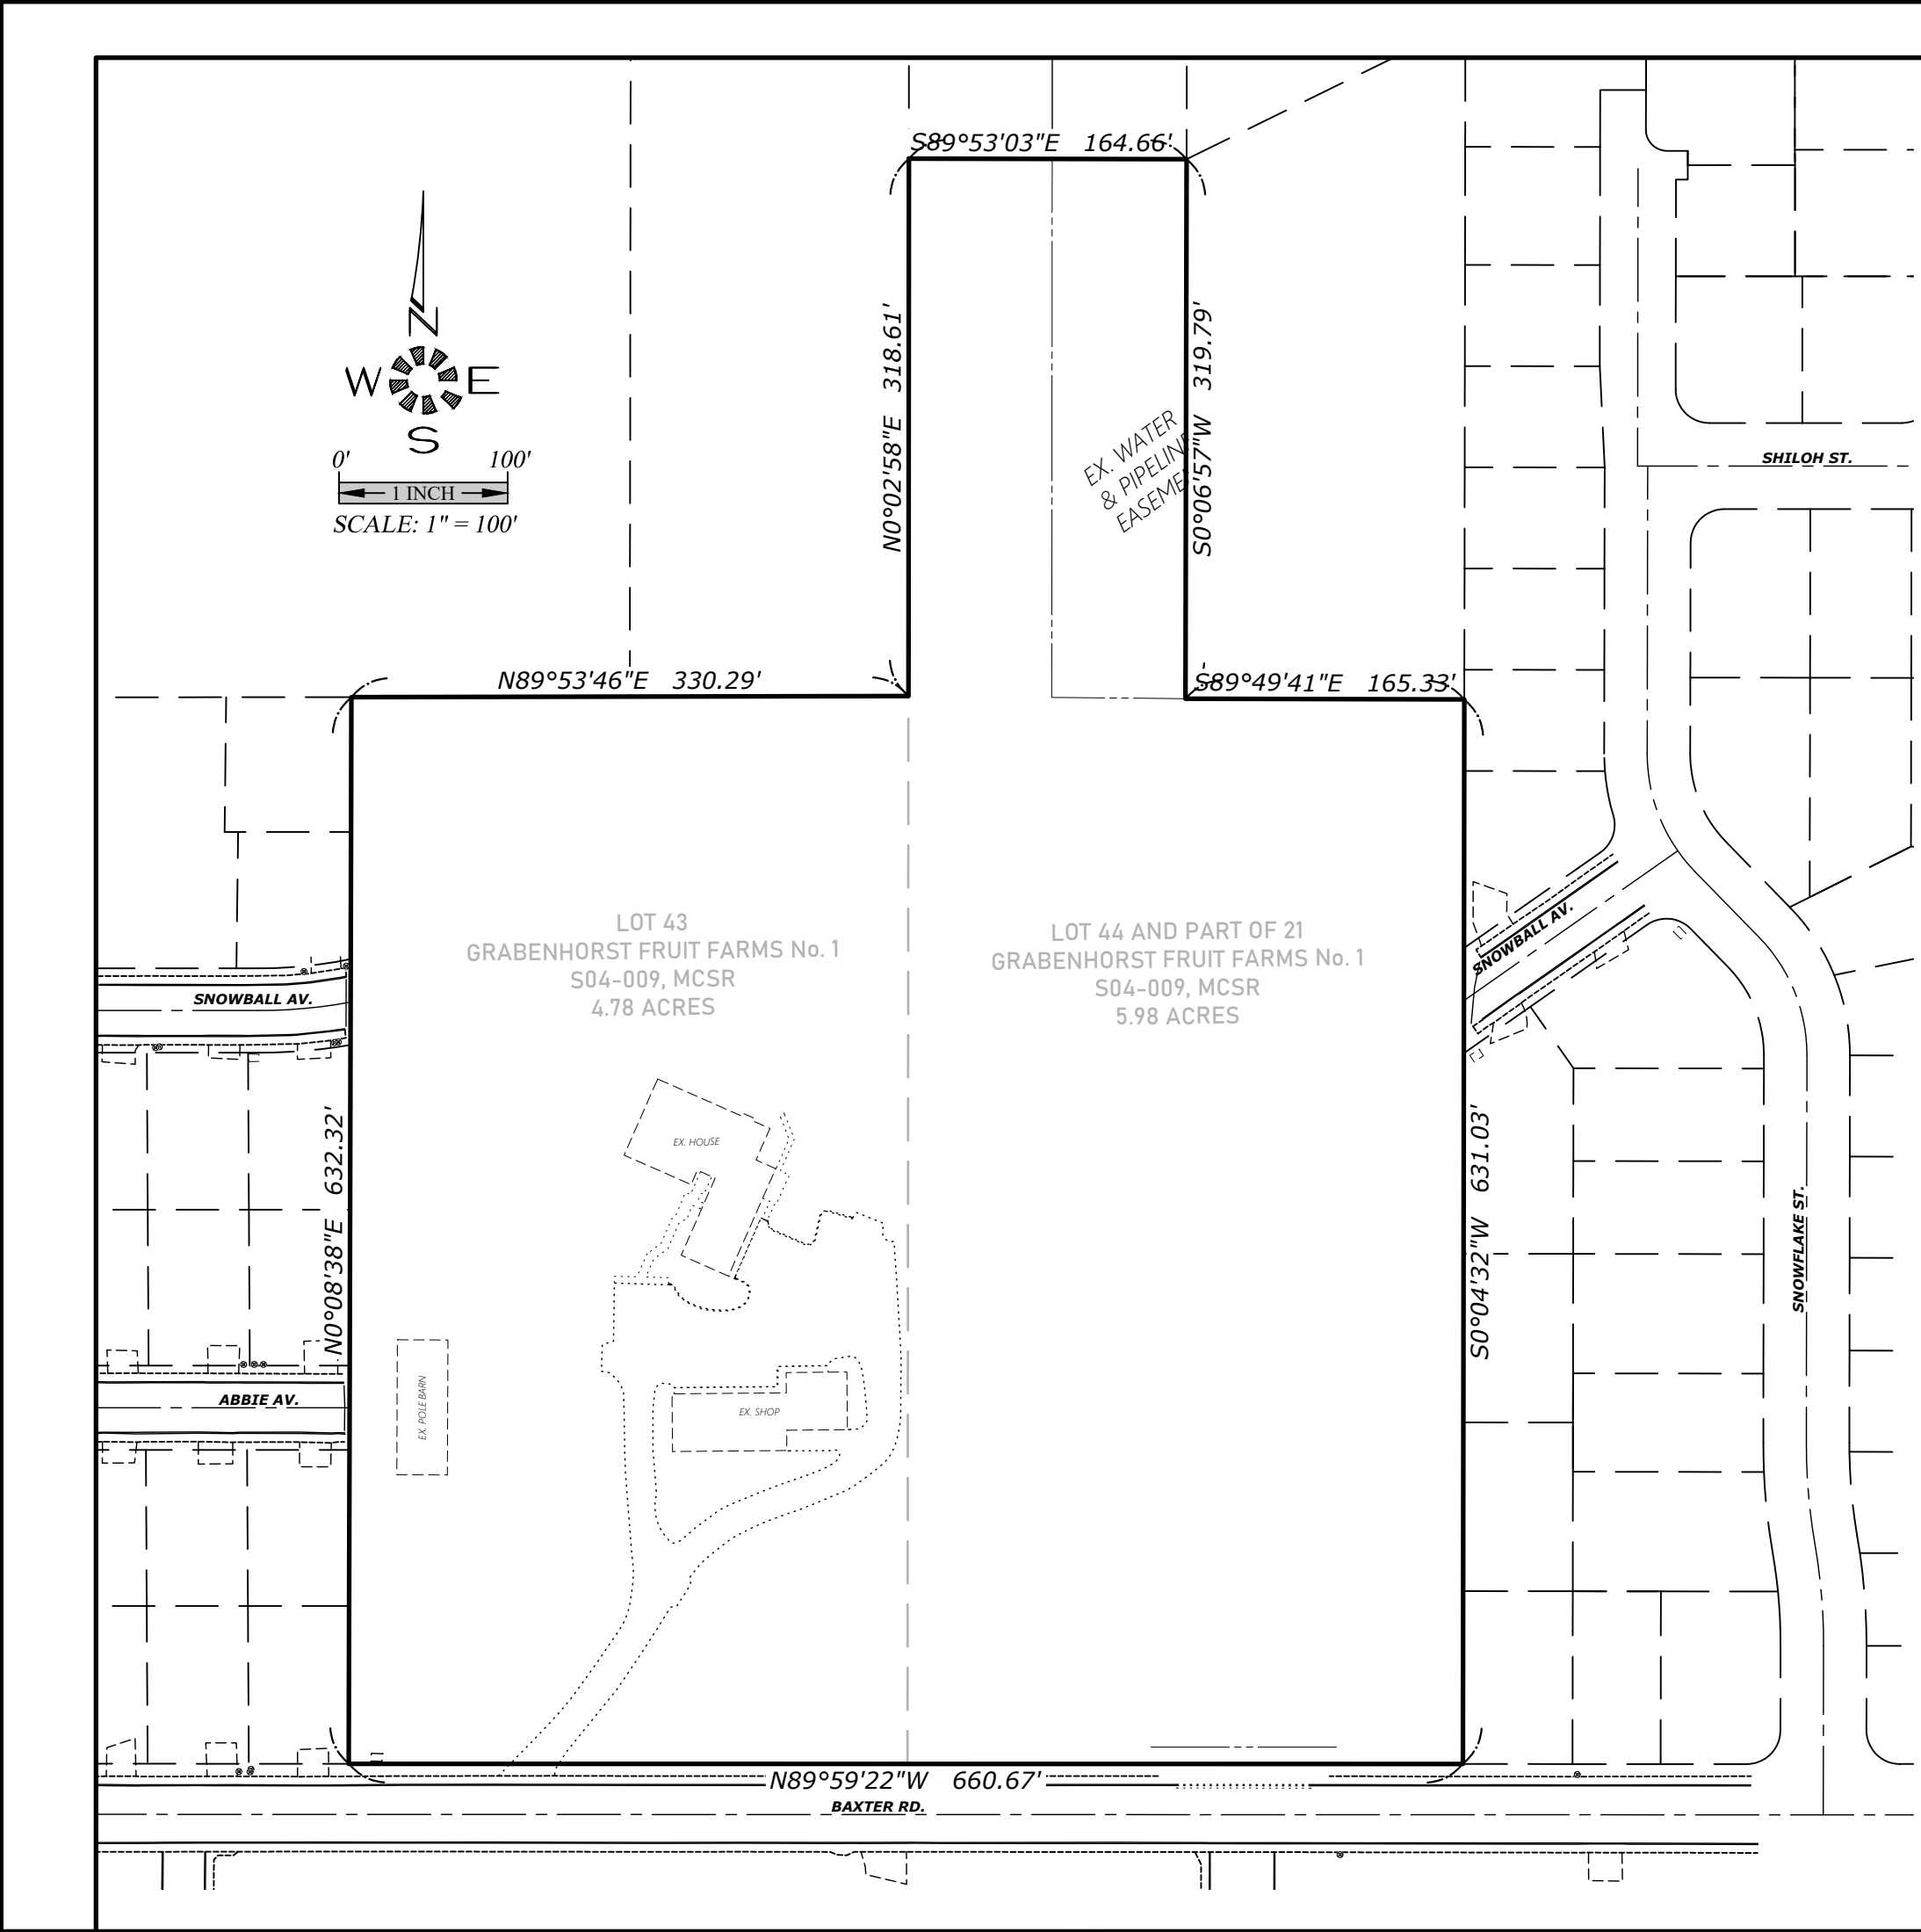

MULTI/TECH
ENGINEERING SERVICES, INC.
11555 13th ST., S.E. SALEM, OR, 97302
PH: (503) 363 - 9227 FAX: (503) 364-1260
www.rteengineering.net office@rteengineering.net

PARTITIONING PLAN

**COMPASS POINTS
PARTITION**

NO CHANGES, MODIFICATIONS
OR REPRODUCTIONS TO BE
MADE TO THESE DRAWINGS
WITHOUT WRITTEN
AUTHORIZATION FROM THE
DESIGN ENGINEER.
DIMENSIONS & NOTES TAKE
PRECEDENCE OVER
GRAPHICAL REPRESENTATION.

Design: M.D.G.
Drawn: J.P.H.
Checked: B.M.G.
Issue Date: 9/4/24
Scale: AS SHOWN



JOB # 7707