
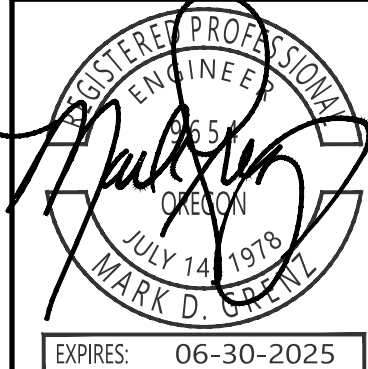
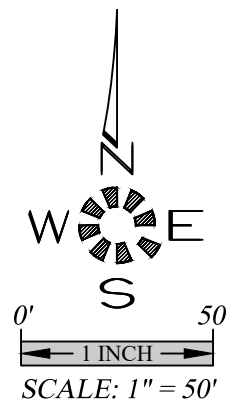


J:\7707\7707_Baxter\DWG\DWG_03\7707\7707.dwg, 14-GEO.DWG, 9/12/2024 1:59:24 PM, hollingsworth

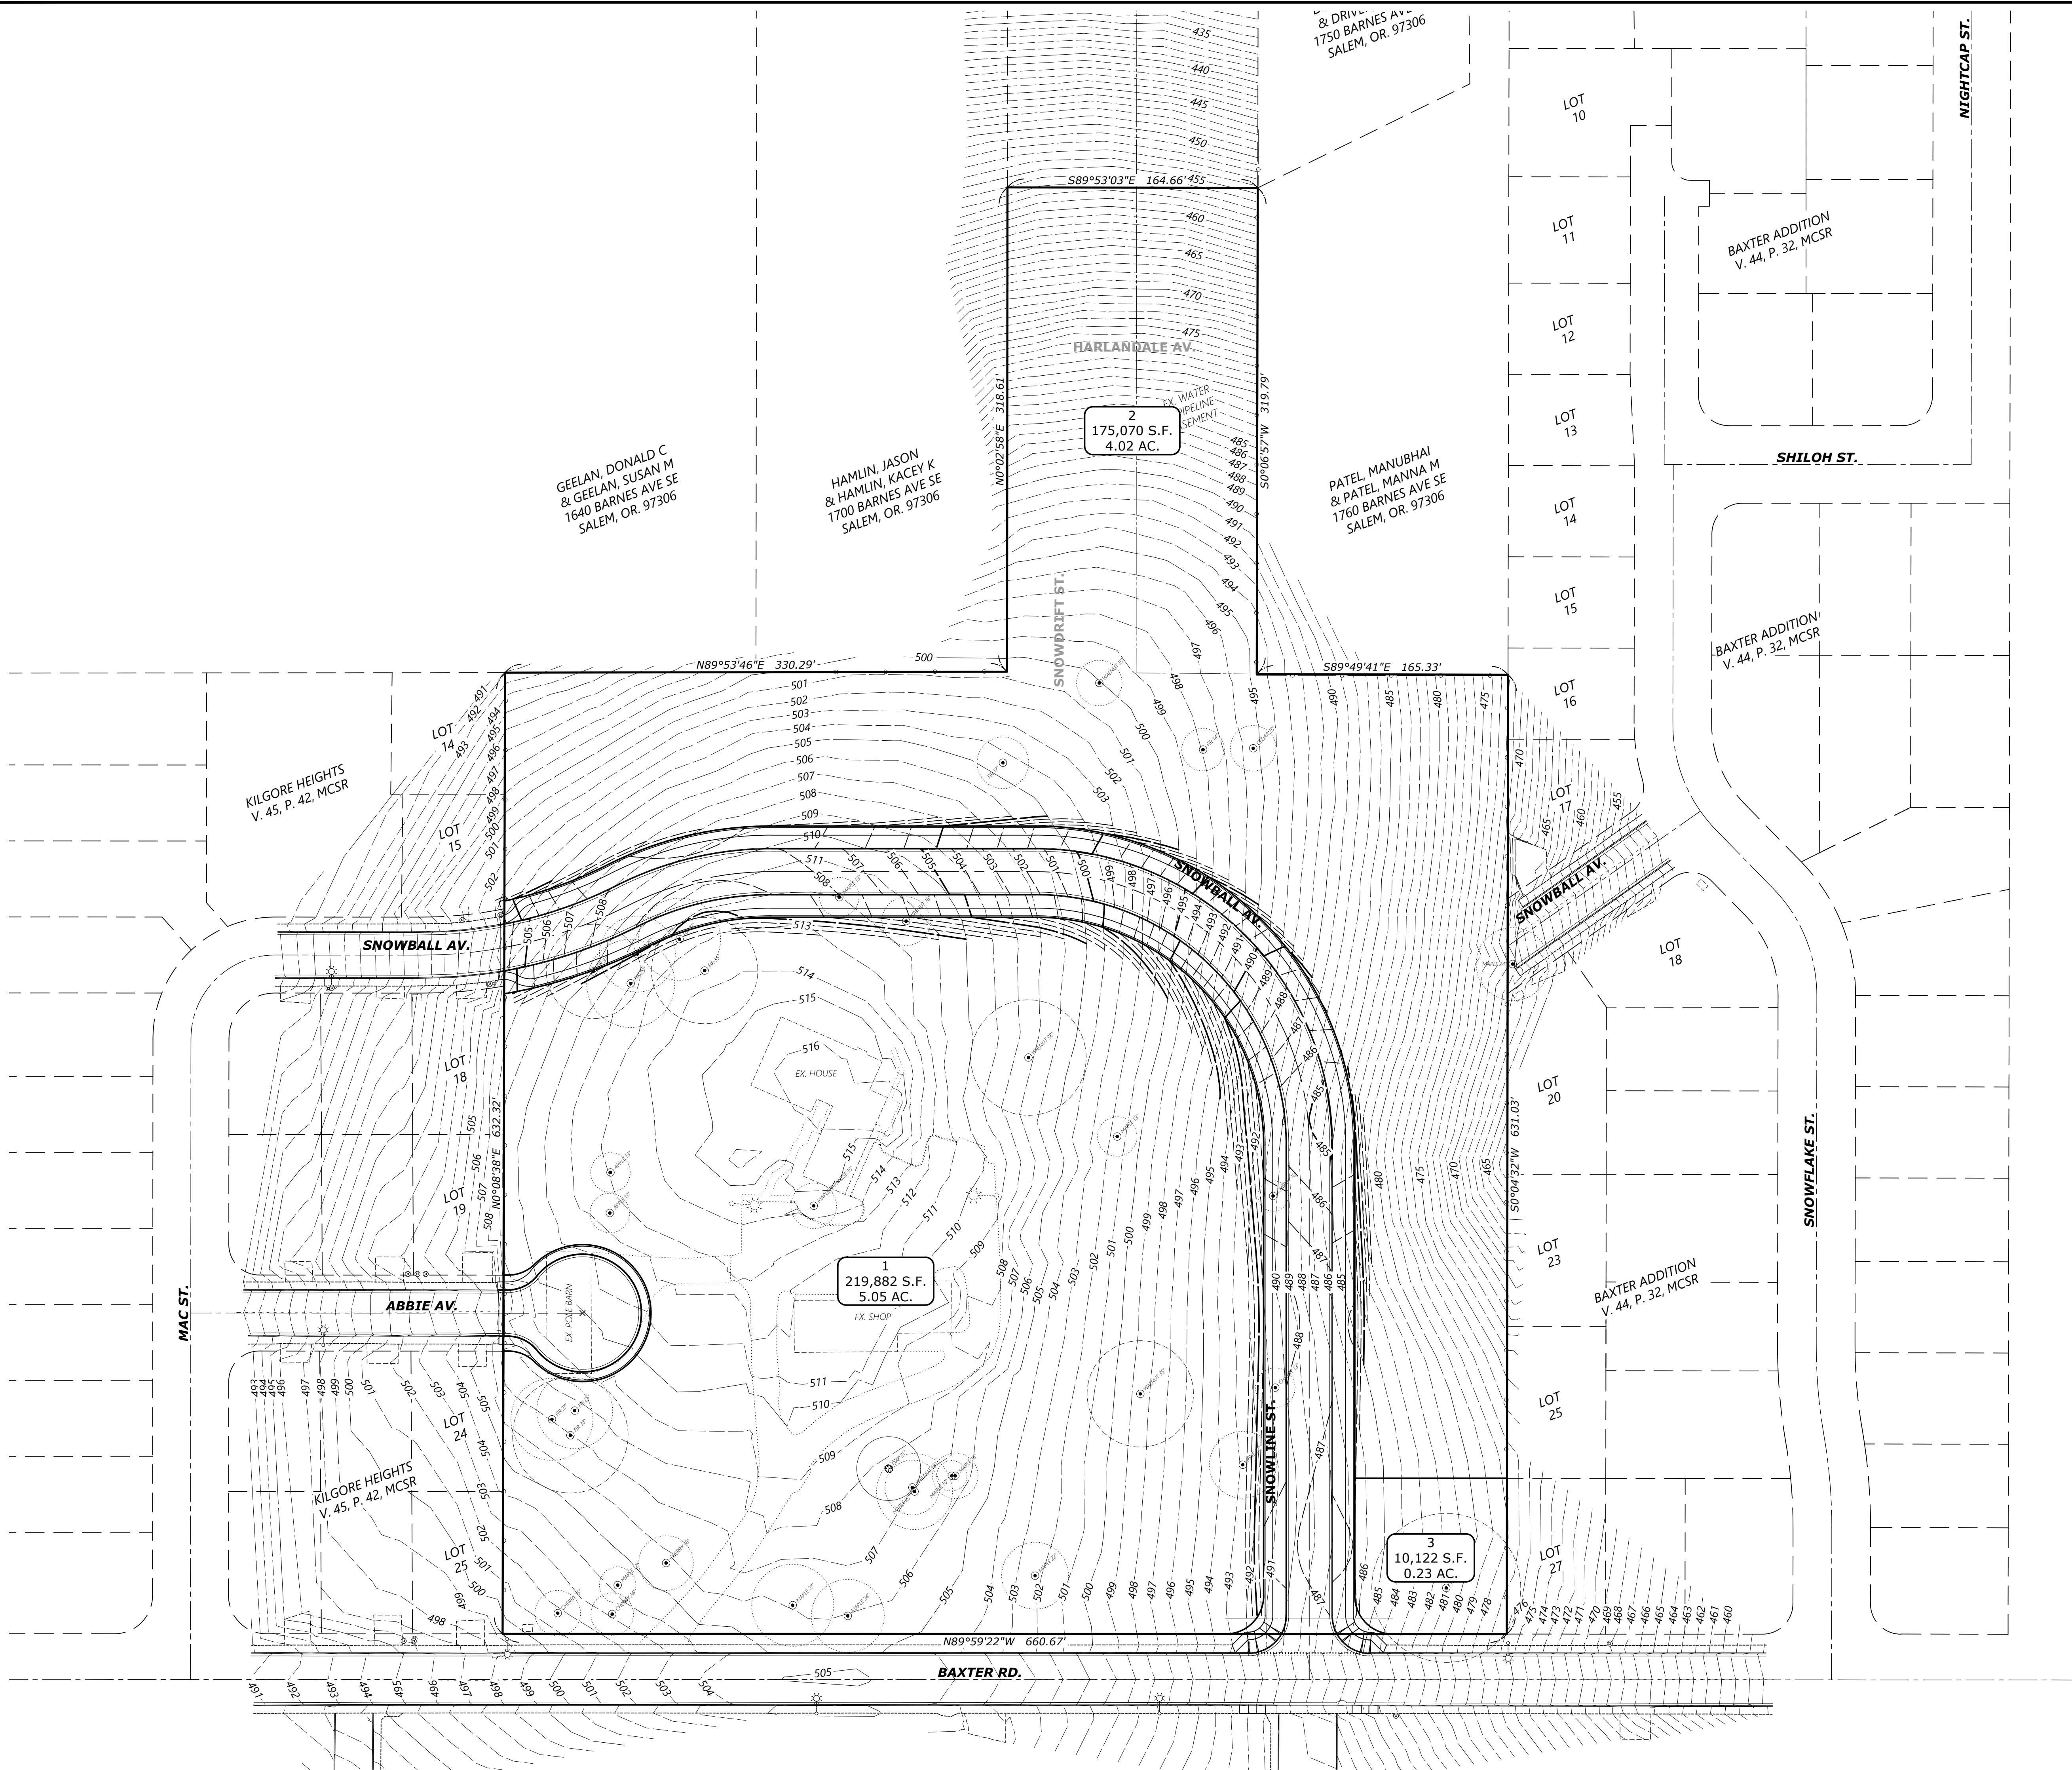


7707P PL GRADING
Design: M.D.G.
Drawn: J.P.H.
Checked: B.M.G.
Issue Date: 9/42/24
Scale: AS SHOWN

NO CHANGES, MODIFICATIONS
OR REPRODUCTIONS TO BE
MADE TO THESE DRAWINGS
WITHOUT WRITTEN
AUTHORIZATION FROM THE
DESIGN ENGINEER.
PRECEDENCE OVER
GRAPHICAL REPRESENTATION.

COMPASS POINTS PARTITION

GRADING PLAN

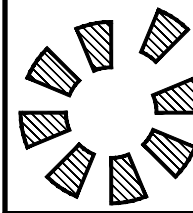

MULTI/TECH
ENGINEERING SERVICES, INC.
11555 13th ST., S.E. SALEM, OR. 97302
PH: (503) 363 - 9227 FAX: (503) 364-1260
www.mtengineering.net office@engineering.net