



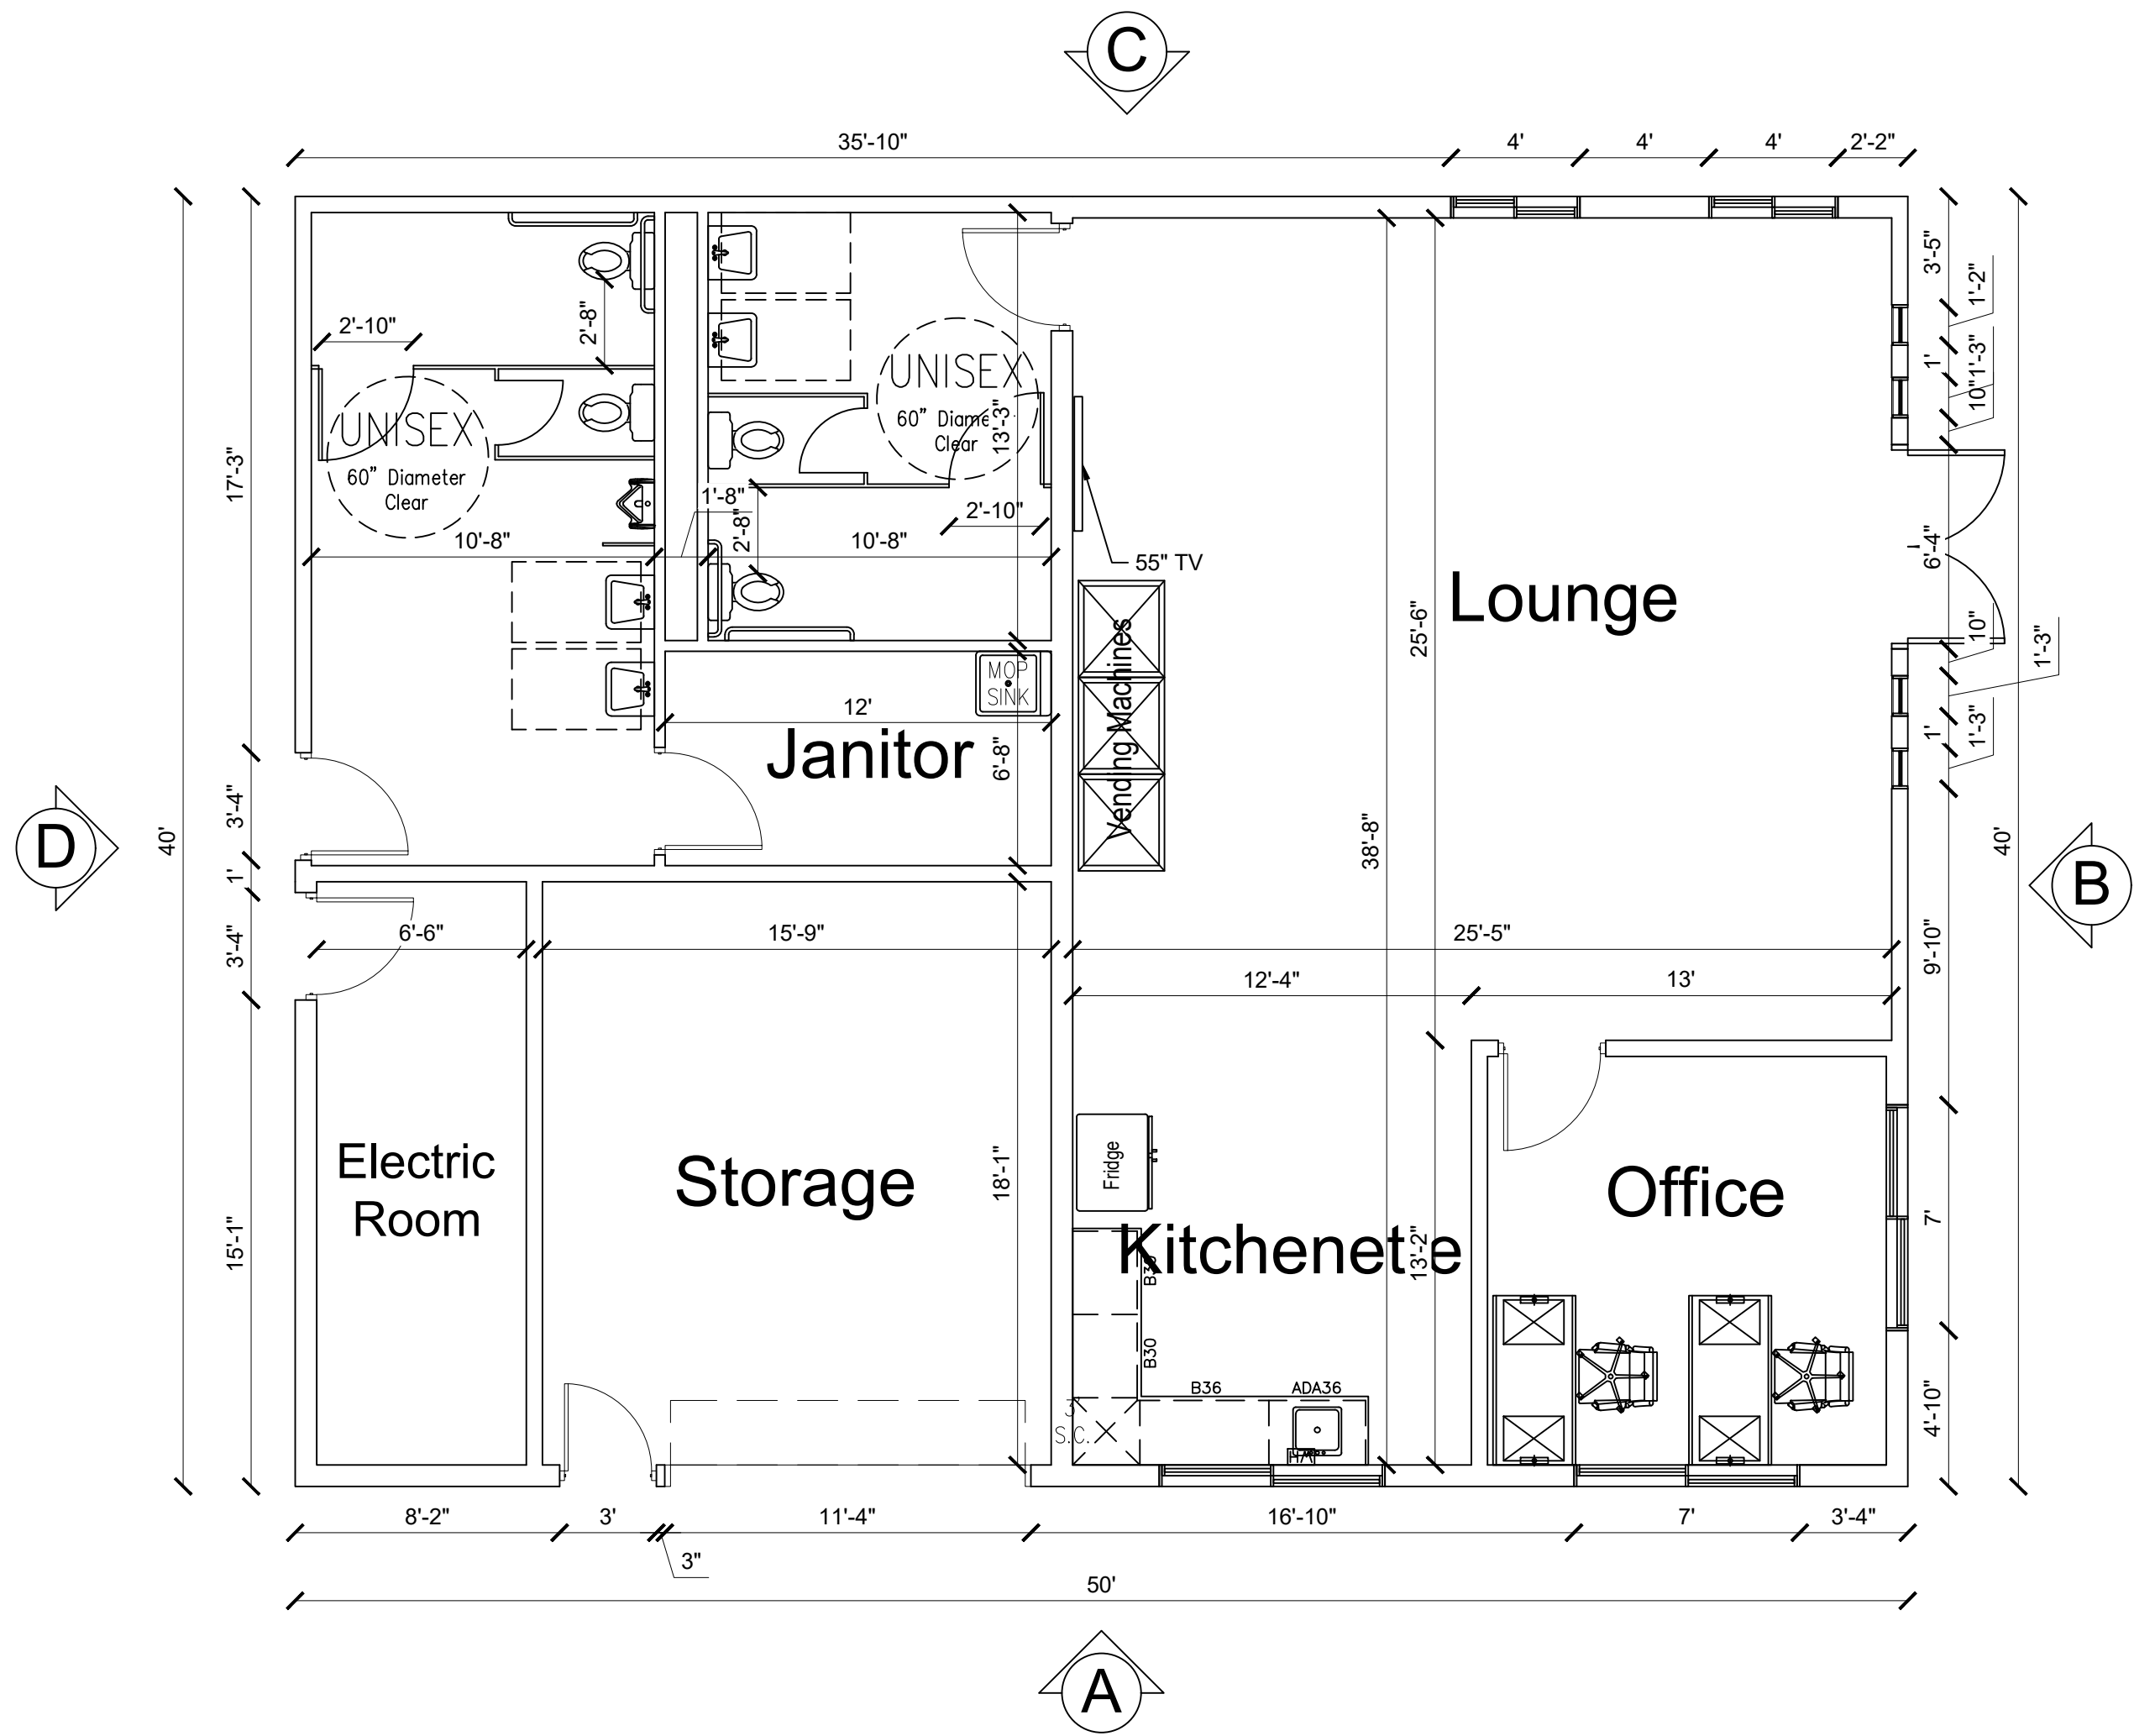


01 FIRST FLOOR PLAN
Scale: 1" = 5'

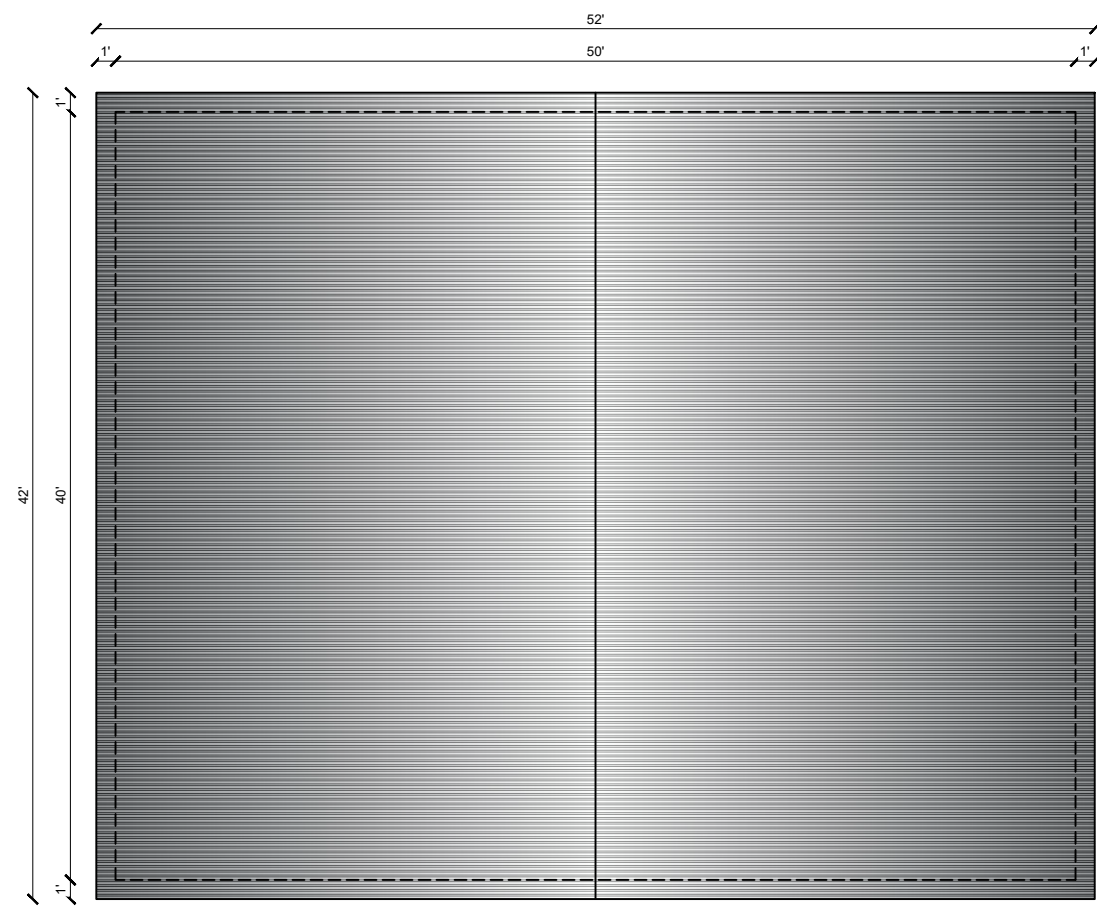


02 ROOF PLAN
Scale: 1" = 10'



03 ELEVATION A
Scale: 1" = 5'

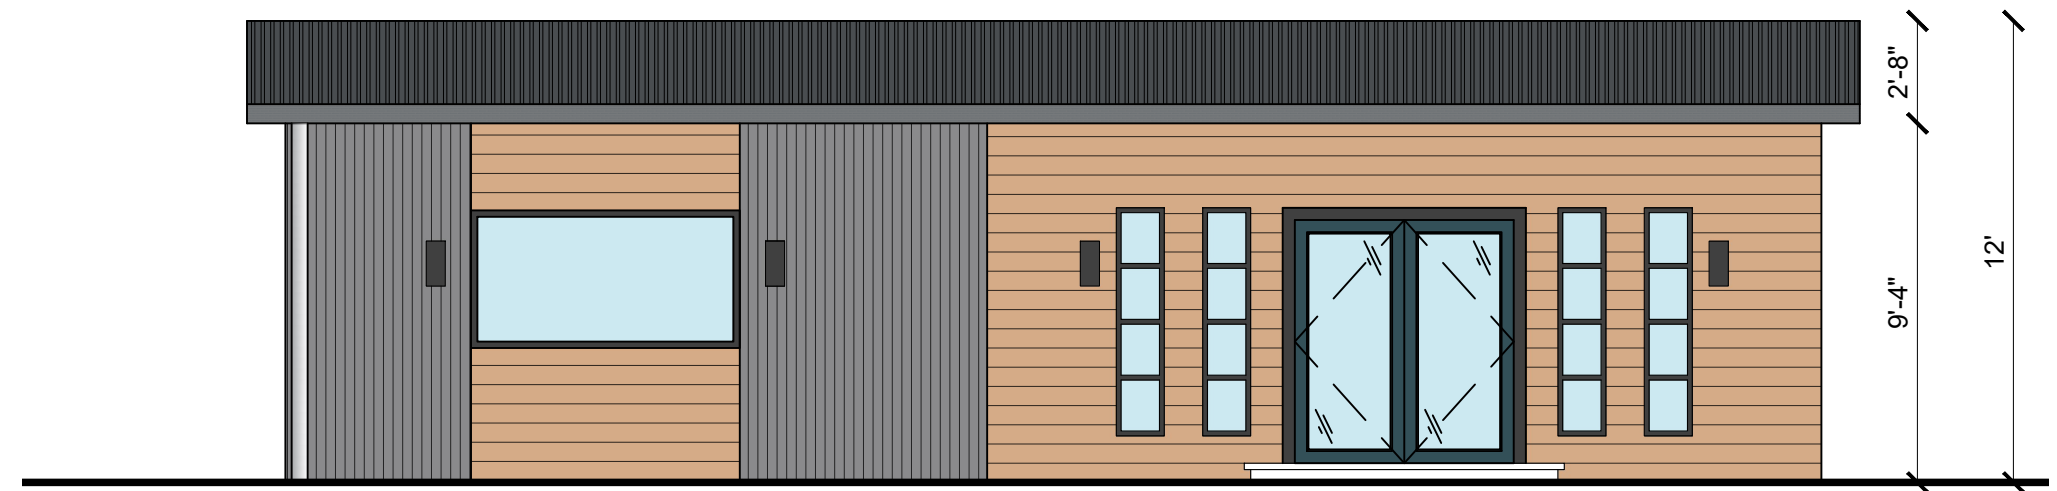

04 ELEVATION B
Scale: 1" = 5'

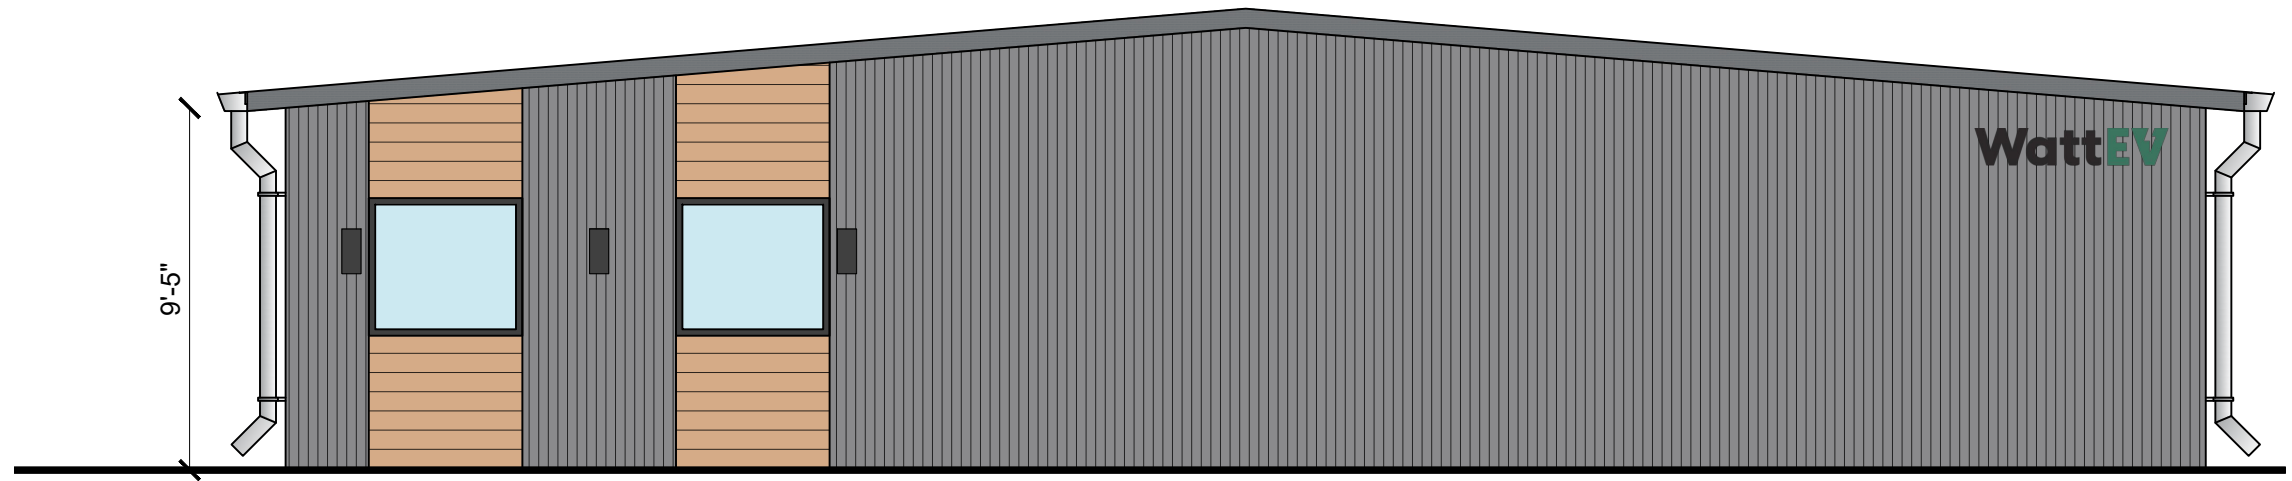

05 ELEVATION C
Scale: 1" = 5'



06 ELEVATION D
Scale: 1" = 5'

WattEV

The information and design presented in this document are proprietary and confidential work product of WattEV Inc. No reproduction or distribution of this document is permitted without a written consent.

No.	DATE	DESCRIPTION

APPROVALS:

PREFAB BUILDING

DATE: 07/23/2024	SCALE on D: 1" = 5'
REVISION: 00	SHEET No. PD-00