



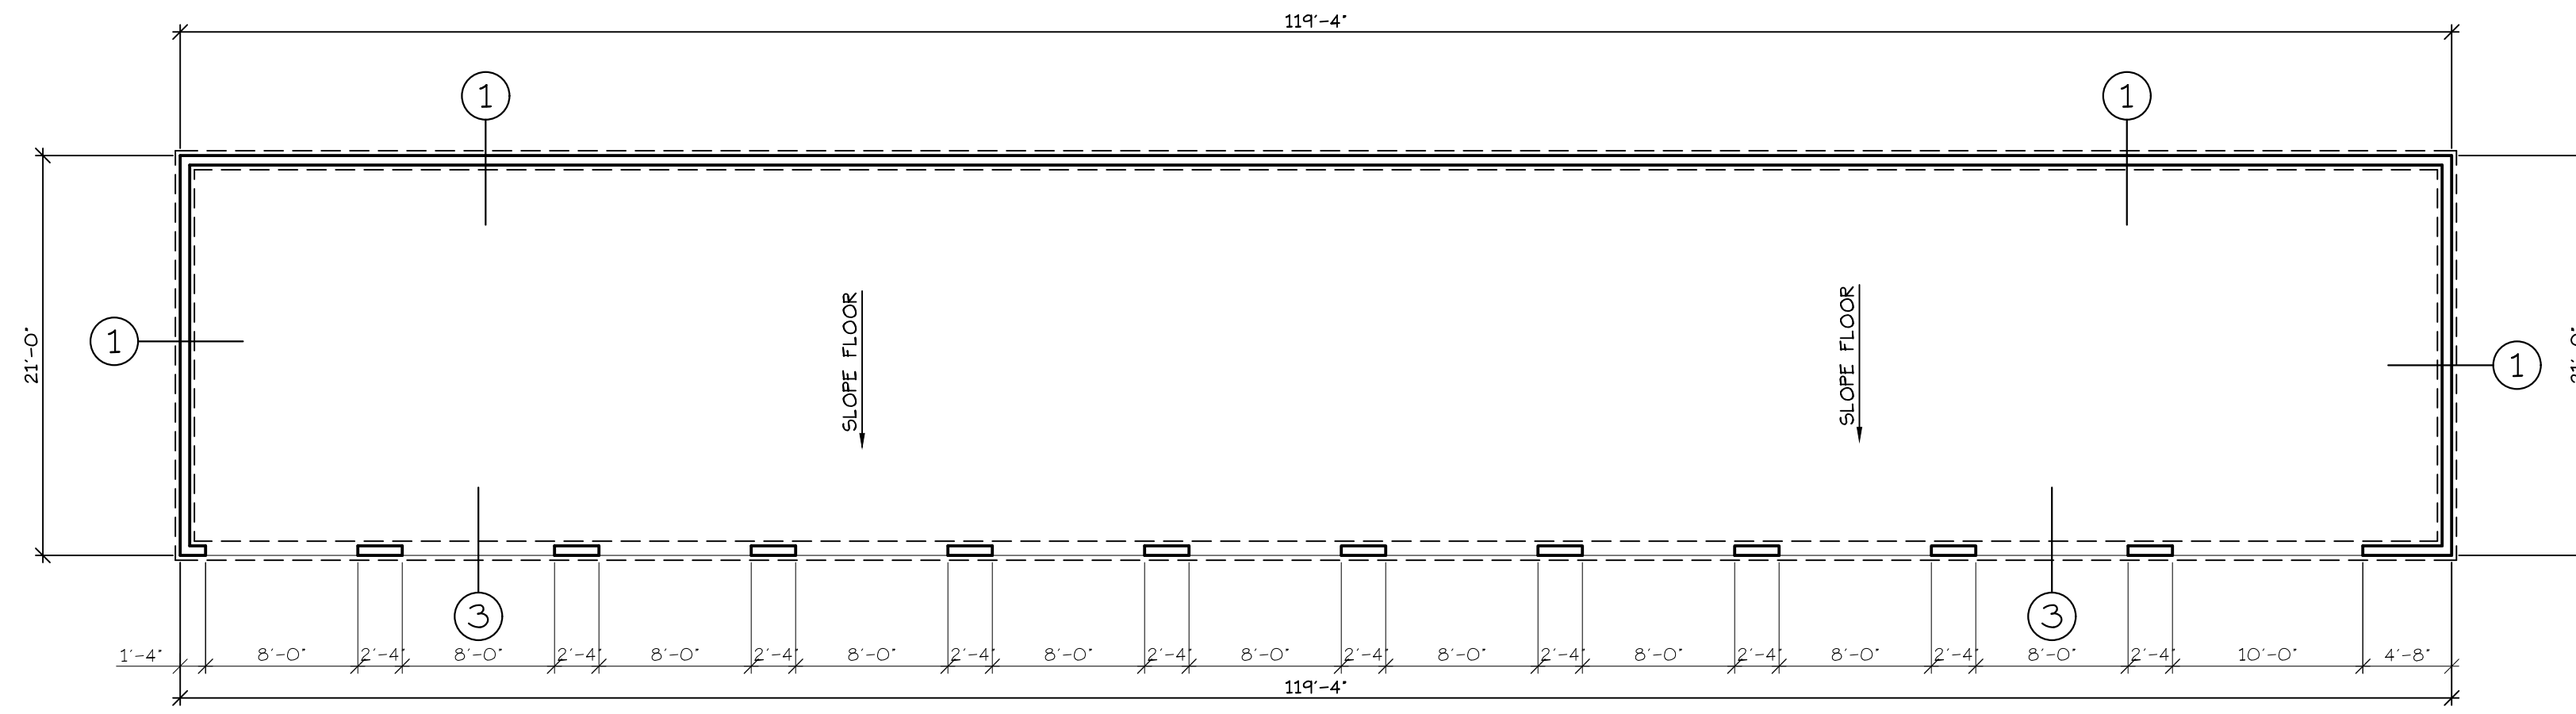

FOUNDATION PLAN
SCALE: 1/8" = 1'-0"


STORAGE 1 (11 STORAGE)

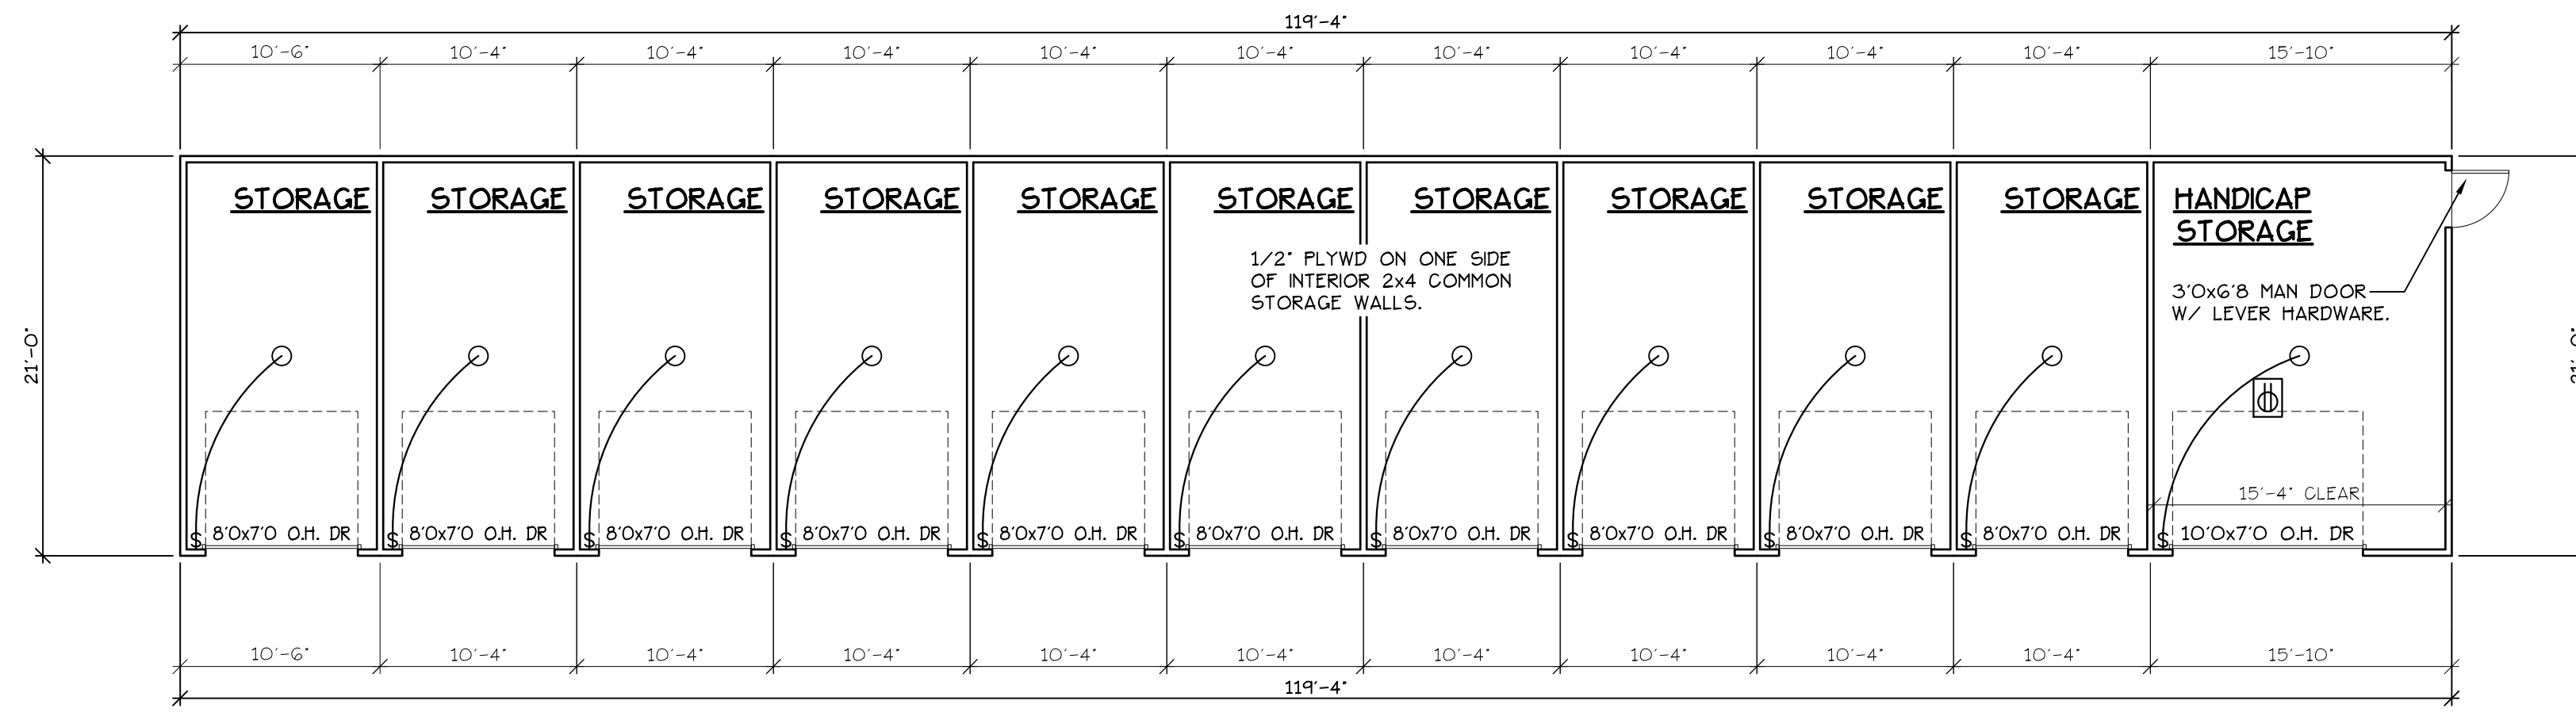

FLOOR PLAN
SCALE: 1/8" = 1'-0"


STORAGE 1 (11 STORAGE)

NOTE: ALL WALLS TO BE FRAMED WITH 2x4 STUDS, UNLESS NOTED OTHERWISE.

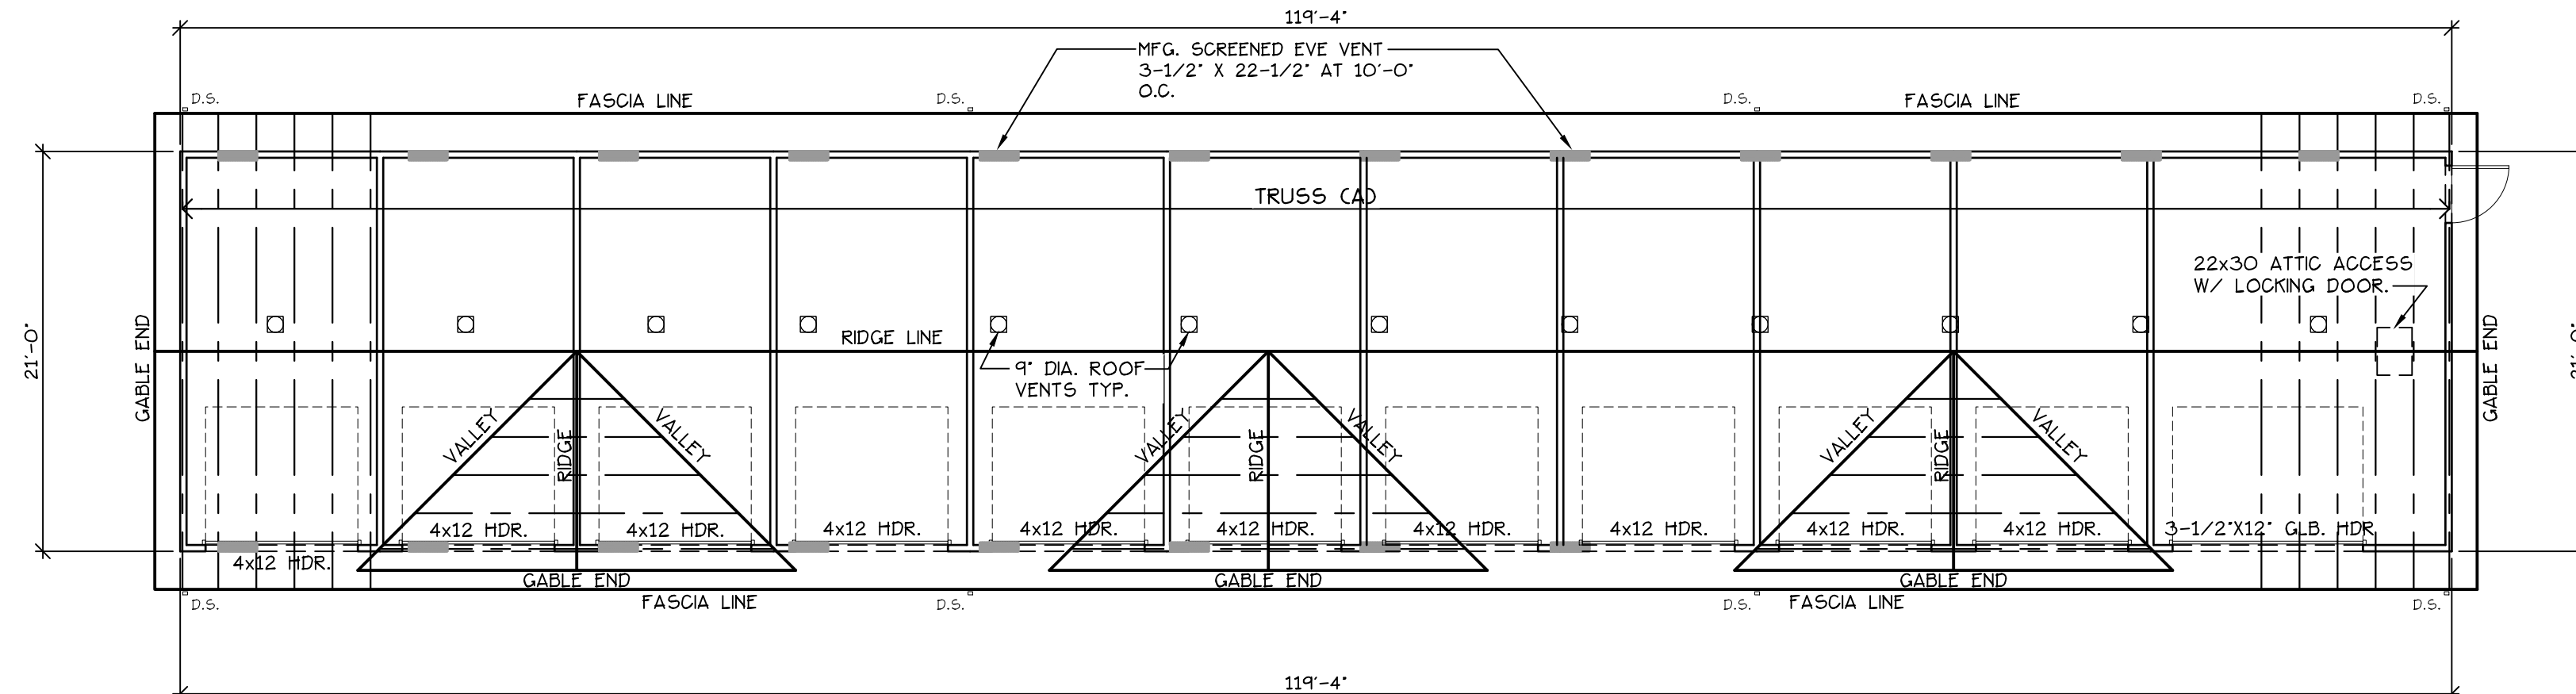


ROOF + TRUSS PLAN
SCALE: 1/8" = 1'-0"


STORAGE 1 (11 STORAGE)

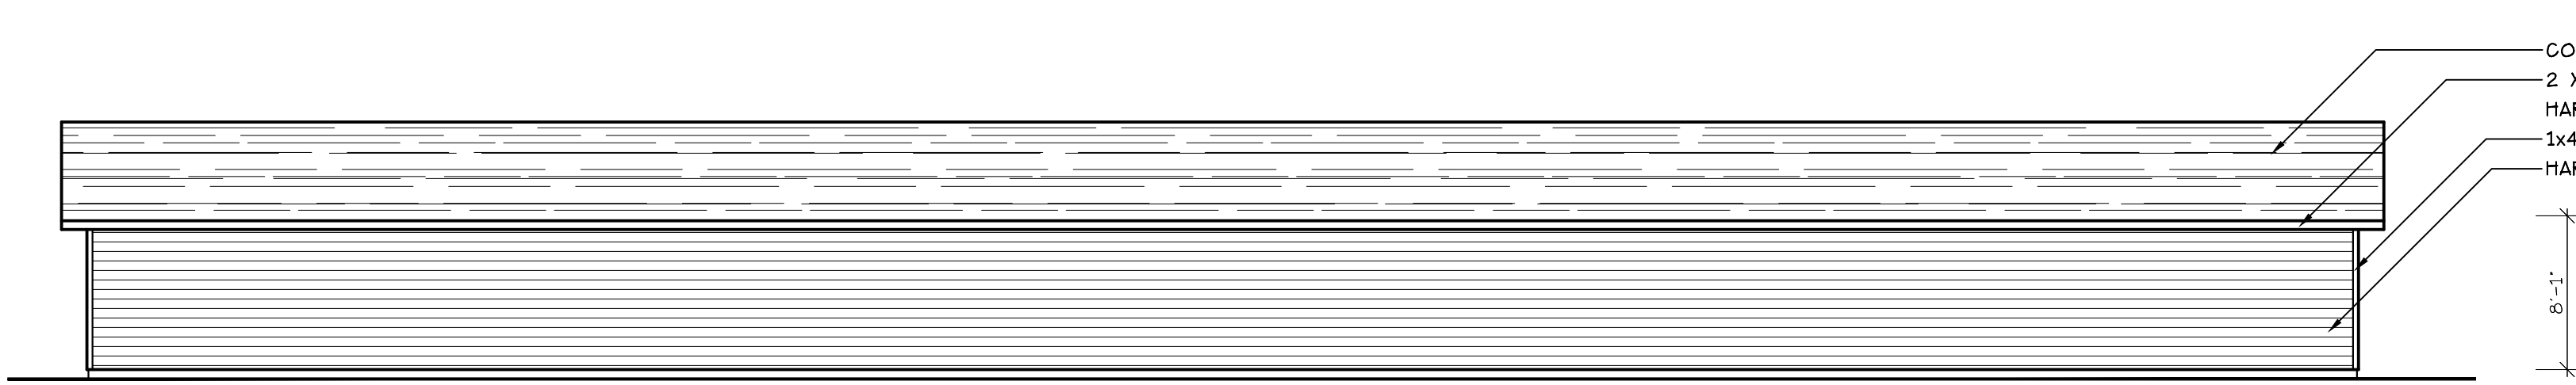


NORTH ELEVATION (STORAGE 1 (11 STORAGE))
SCALE: 1/8" = 1'-0"

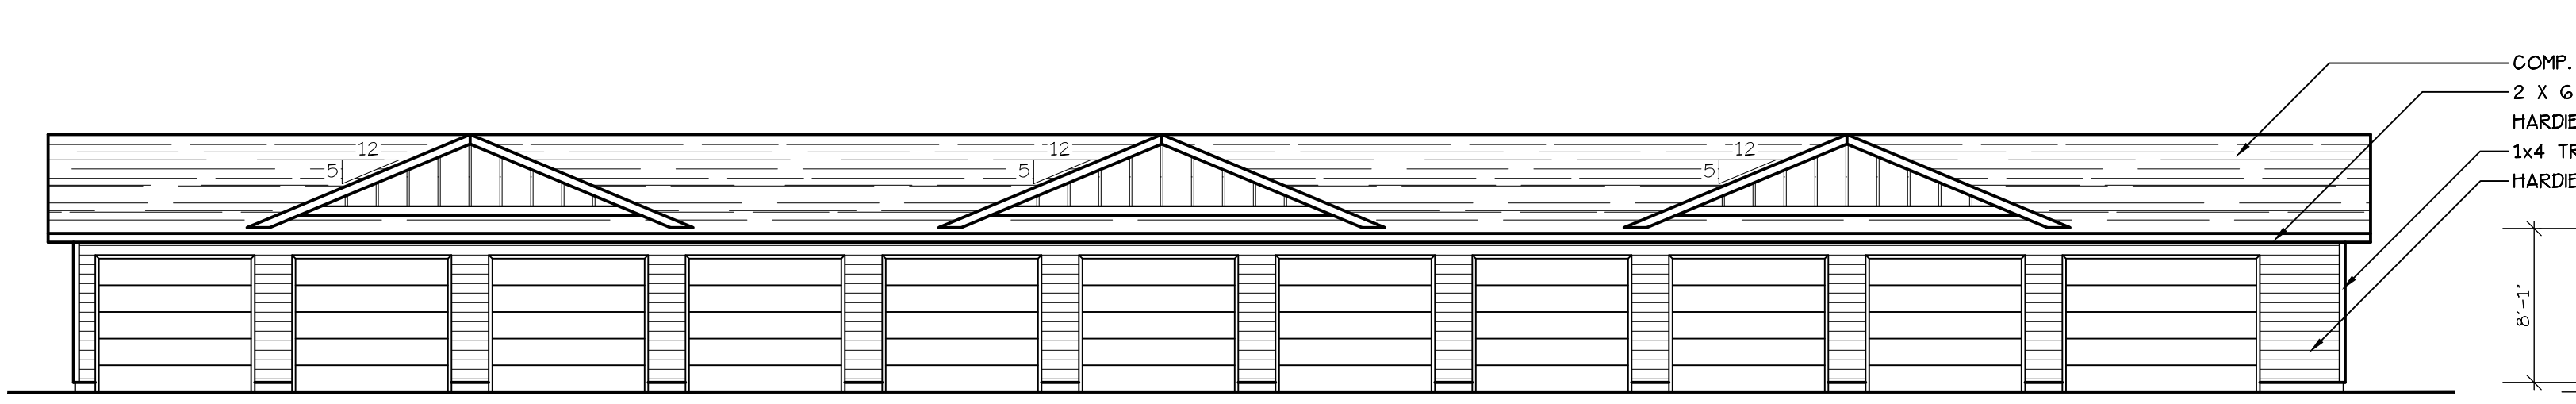


SOUTH ELEVATION (STORAGE 1 (11 STORAGE))
SCALE: 1/8" = 1'-0"

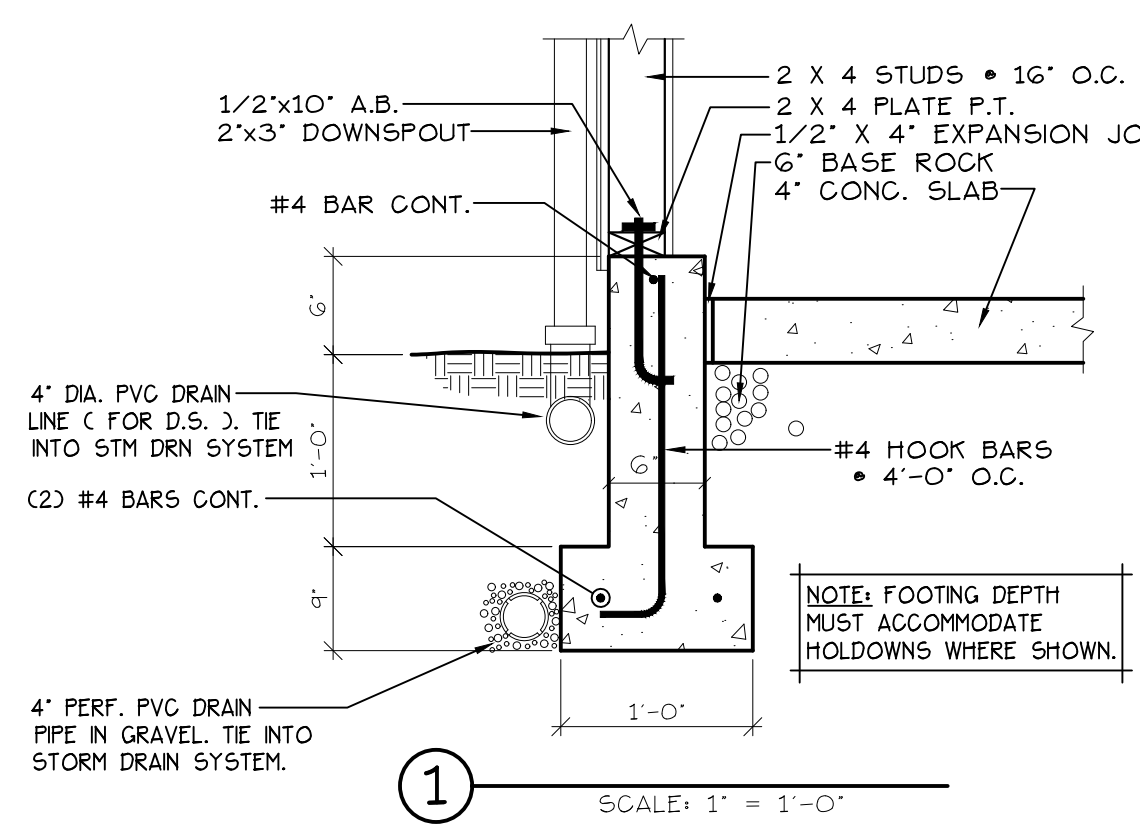


1 SCALE: 1" = 1'-0"

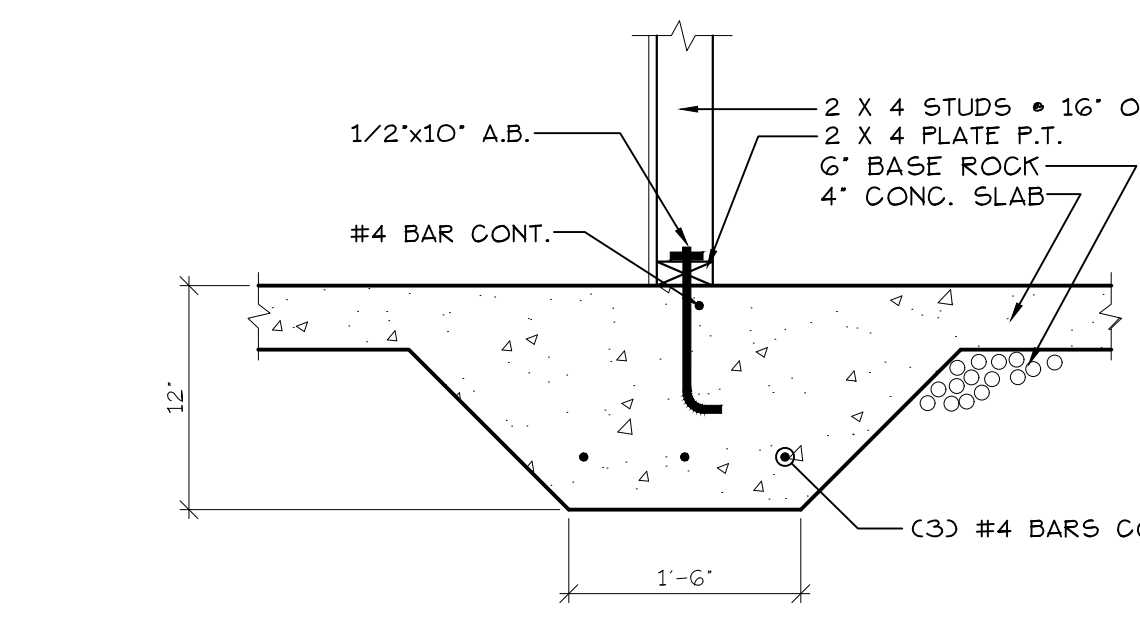


2 SCALE: 1" = 1'-0"

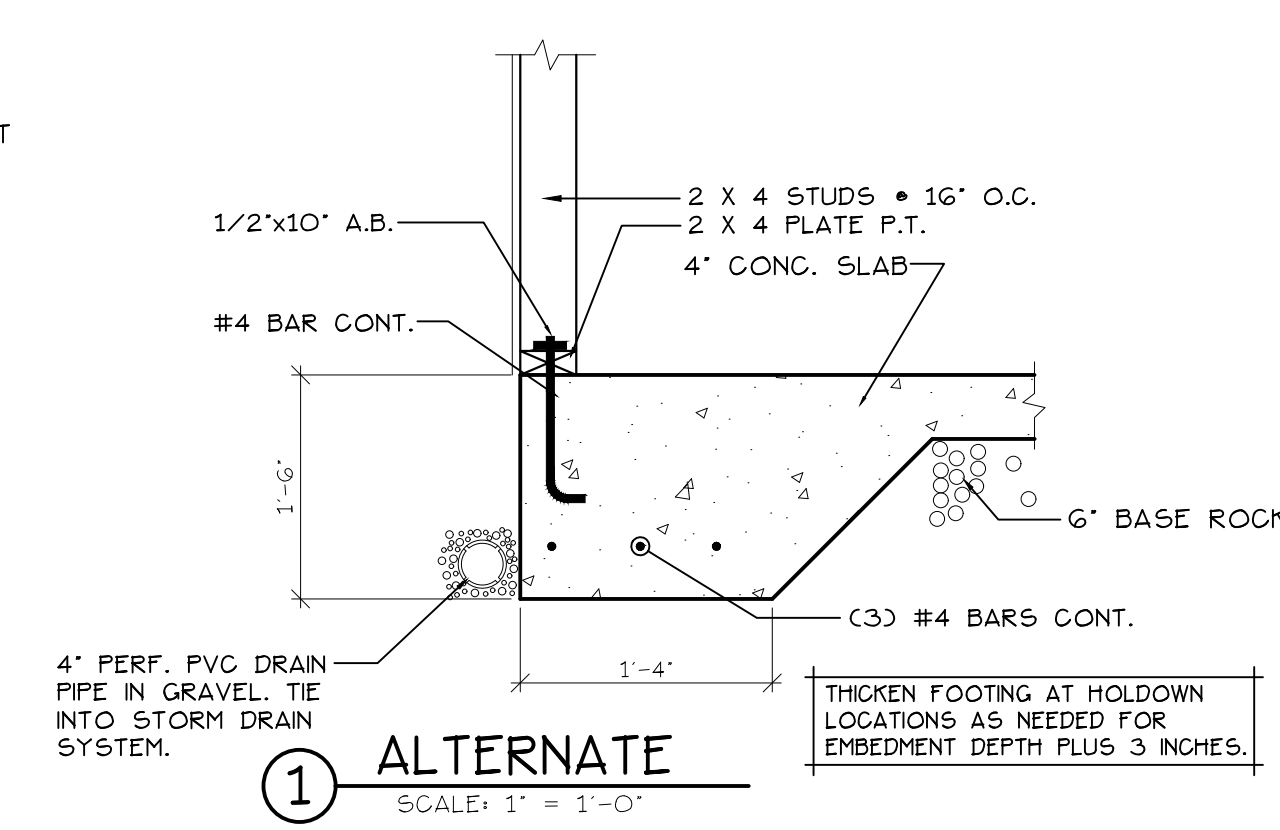


1 ALTERNATE SCALE: 1" = 1'-0"

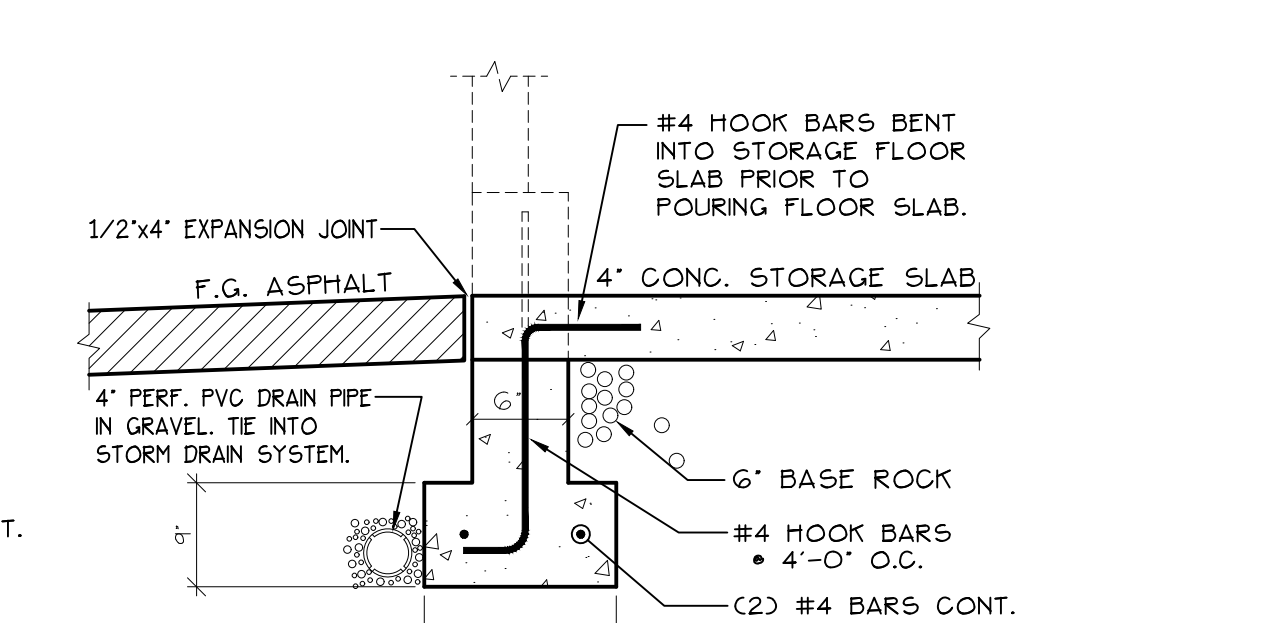

3 SCALE: 1" = 1'-0"

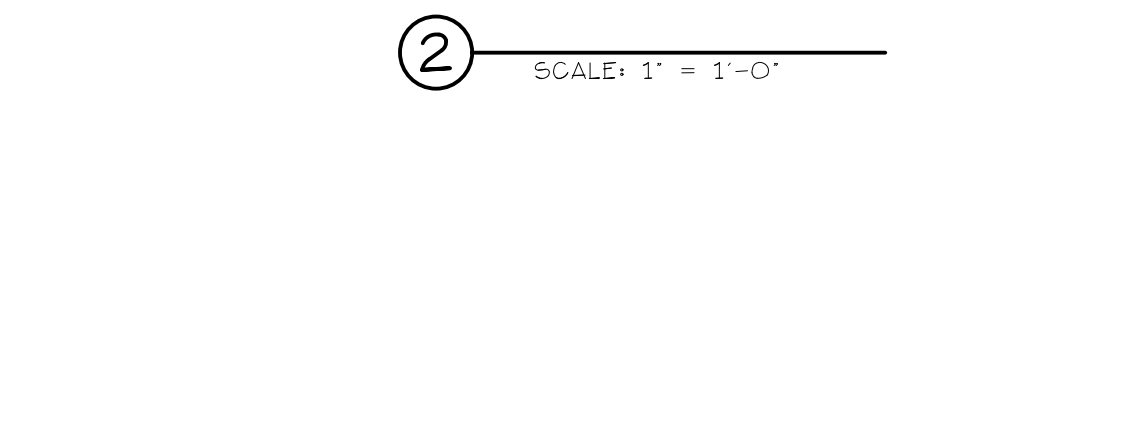

2 SCALE: 1" = 1'-0"

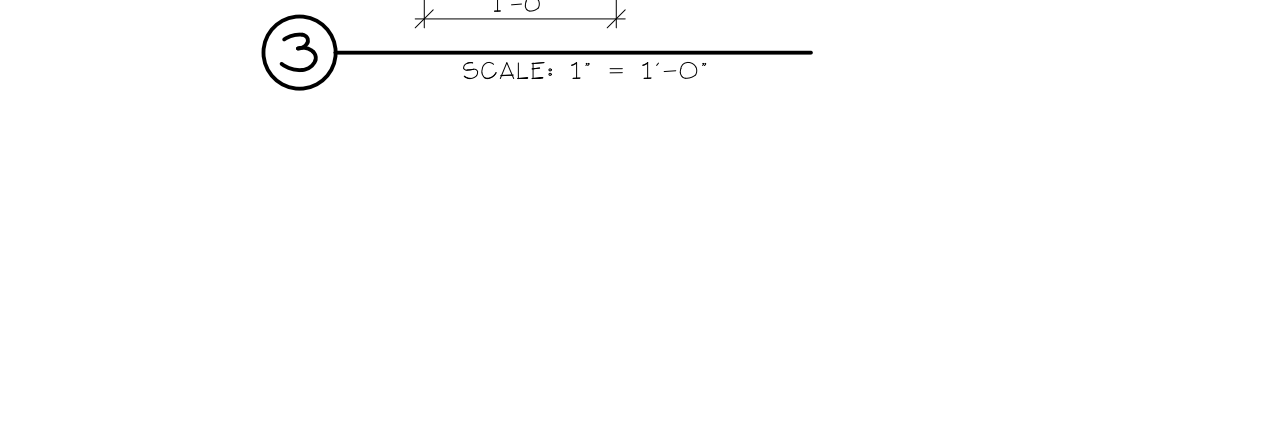


3 SCALE: 1" = 1'-0"



2 SCALE: 1" = 1'-0"




3 SCALE: 1" = 1'-0"

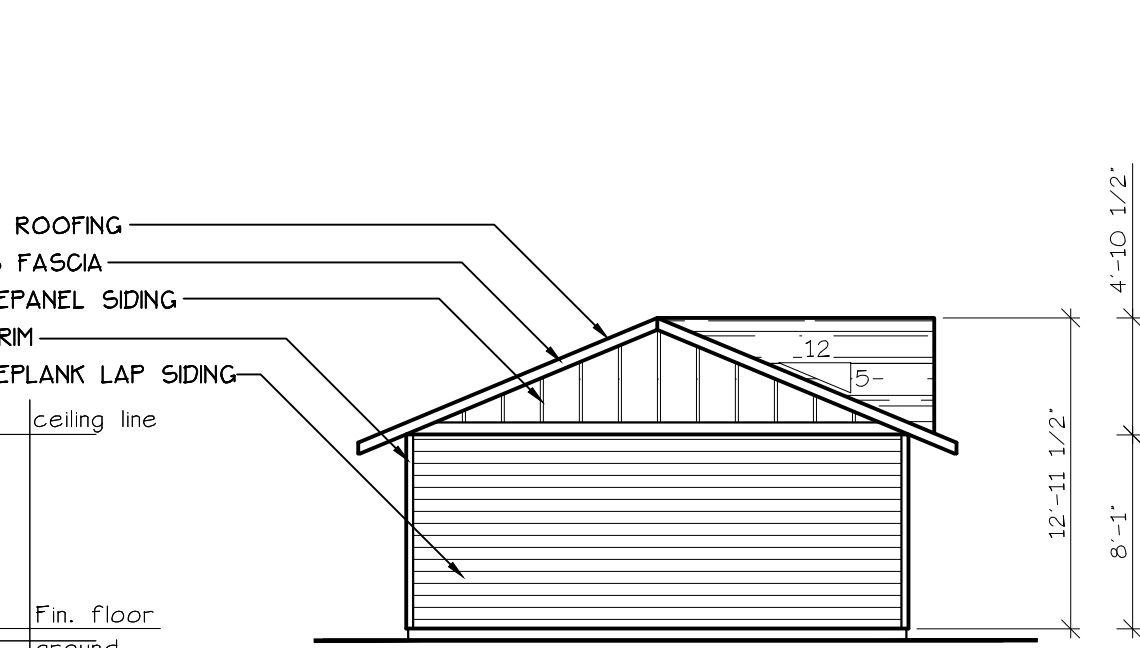


2 SCALE: 1" = 1'-0"



3 SCALE: 1" = 1'-0"

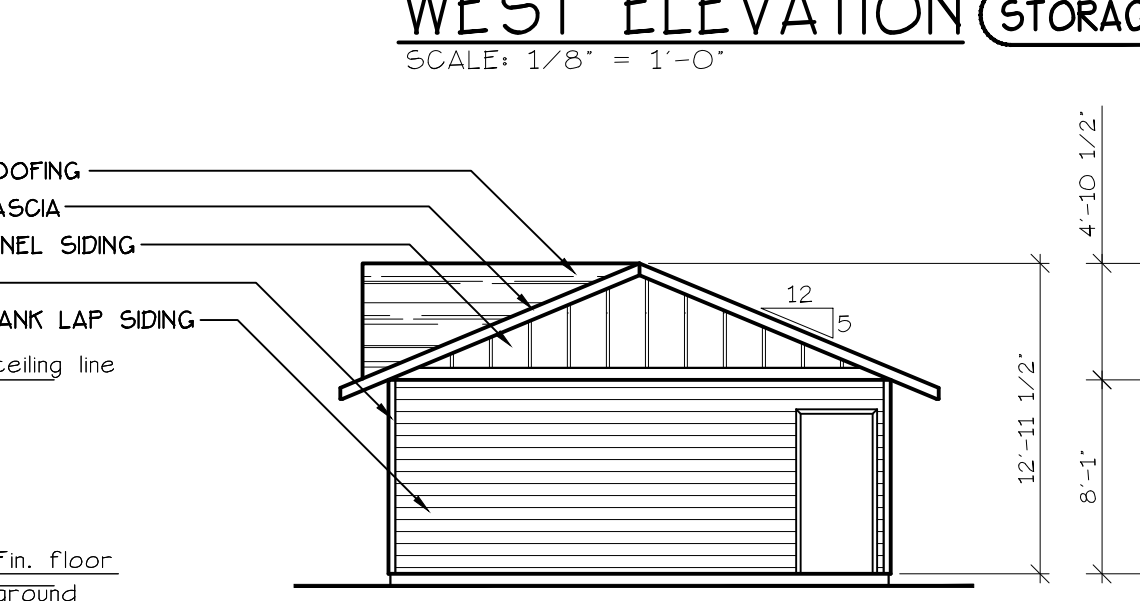

2 SCALE: 1" = 1'-0"

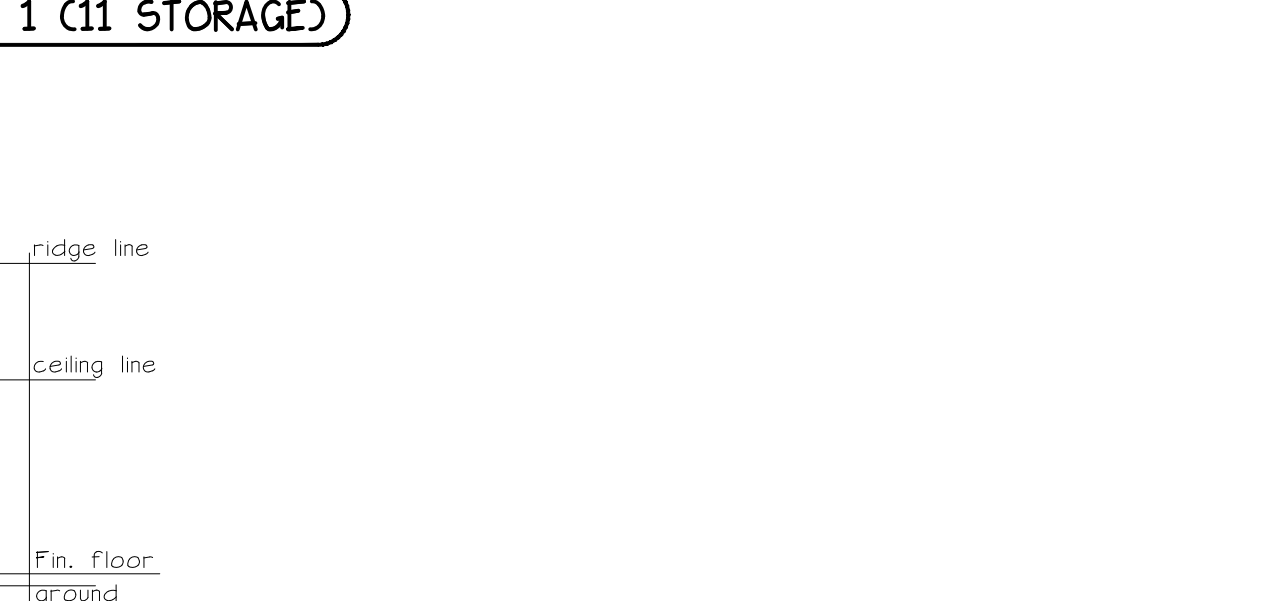

3 SCALE: 1" = 1'-0"