



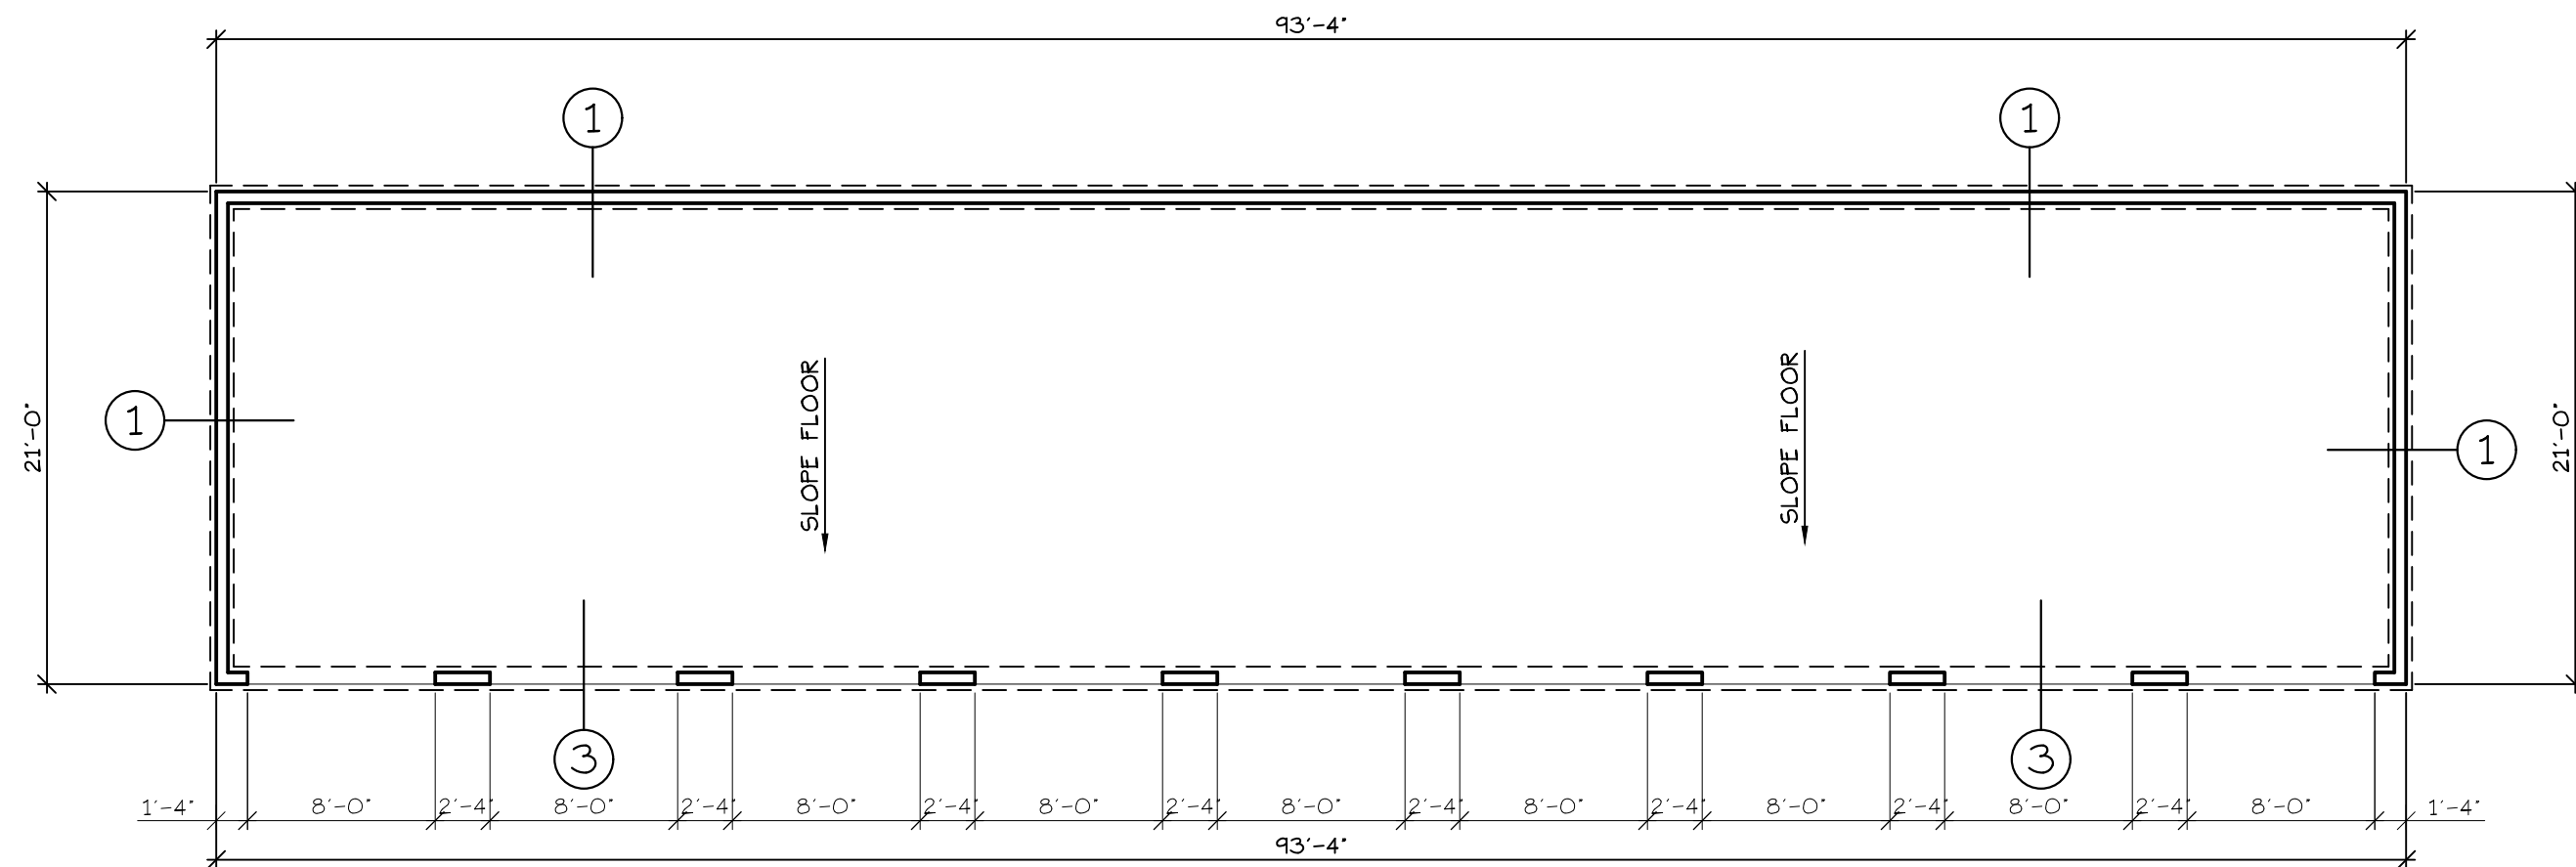


FOUNDATION PLAN
SCALE: 1/8" = 1'-0"


STORAGE 2 (9 STORAGE)

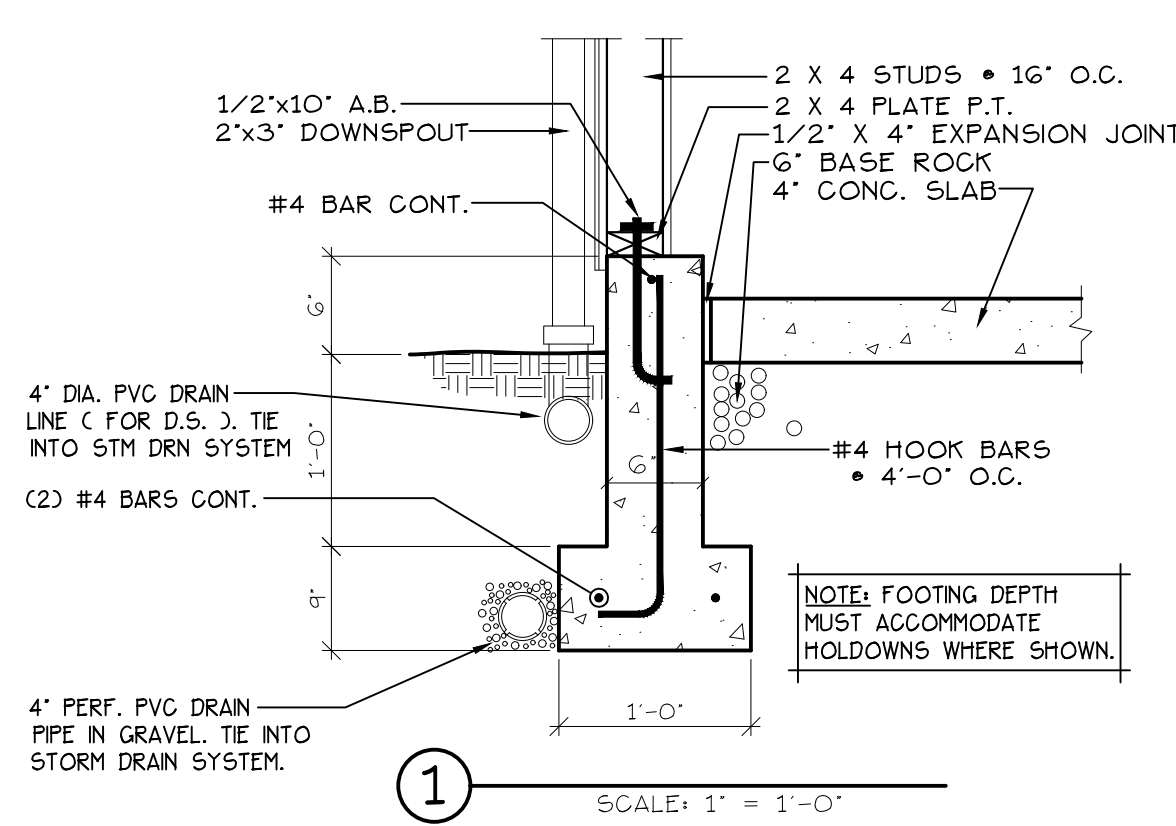


1 SCALE: 1" = 1'-0"

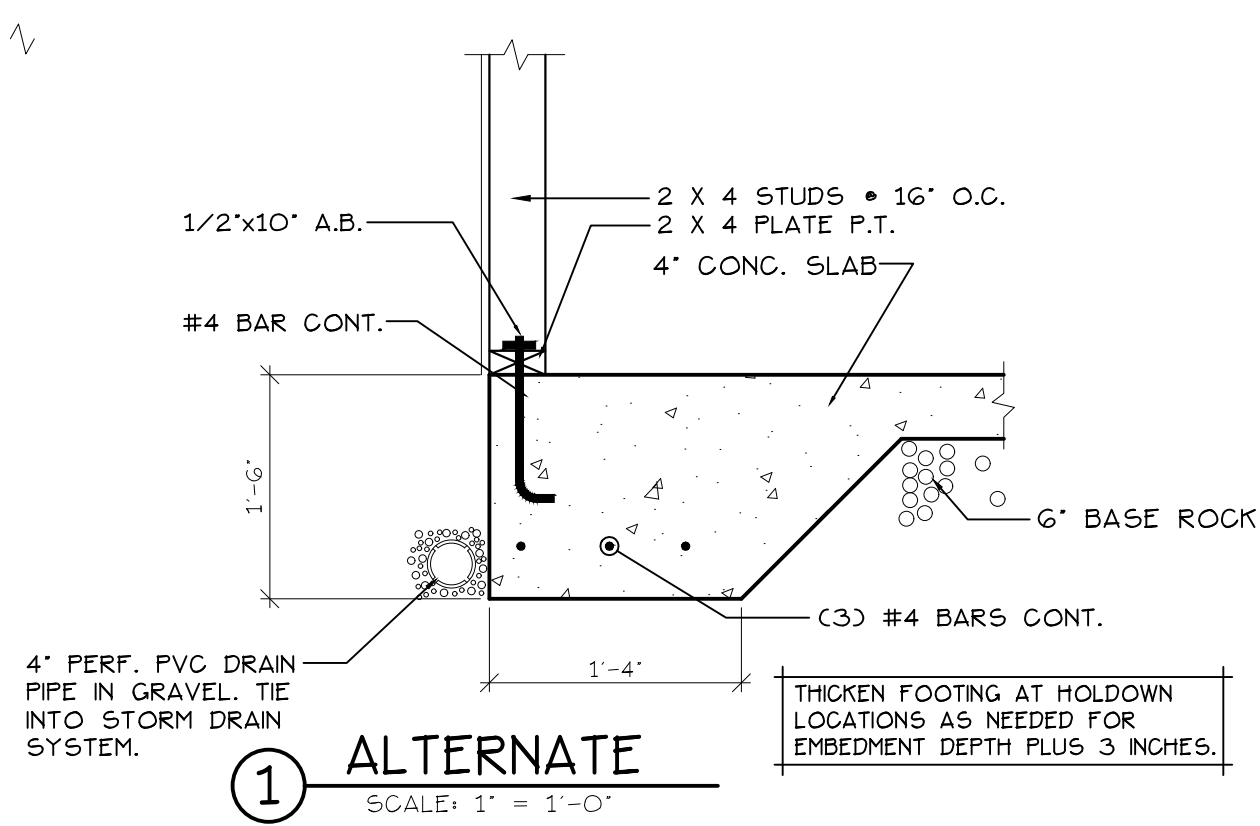


2 ALTERNATE SCALE: 1" = 1'-0"

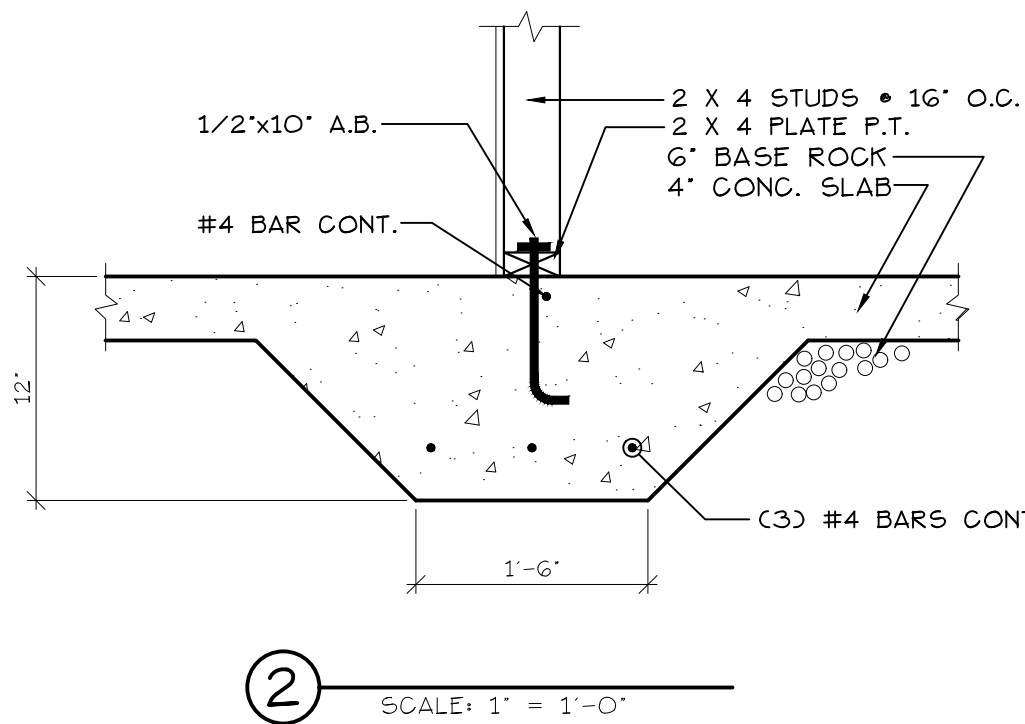

3 SCALE: 1" = 1'-0"

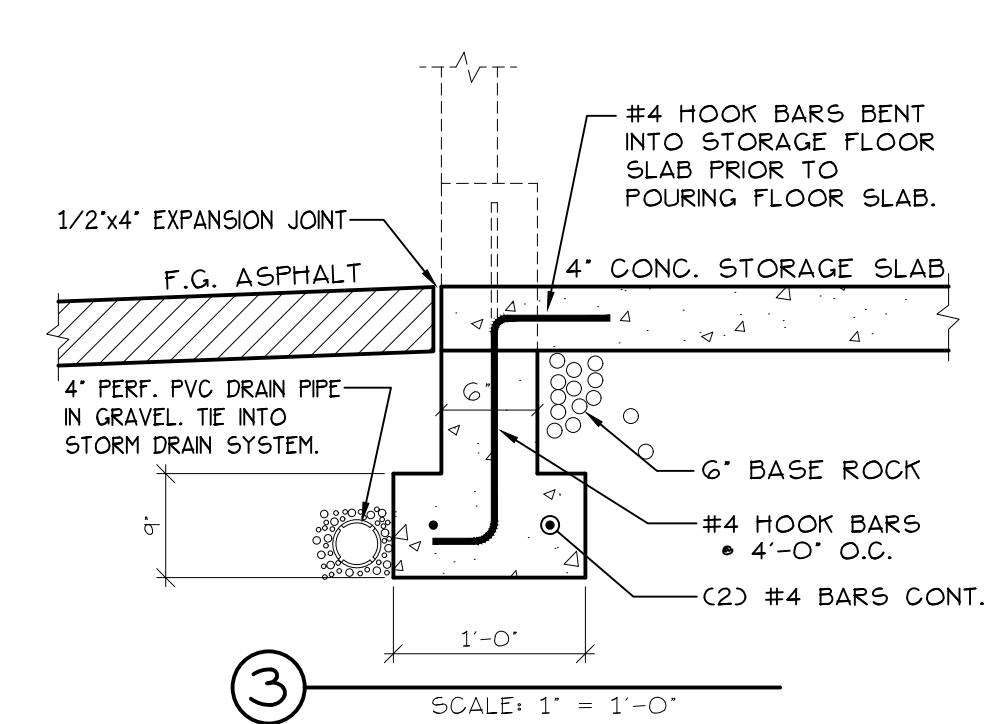


4 SCALE: 1" = 1'-0"

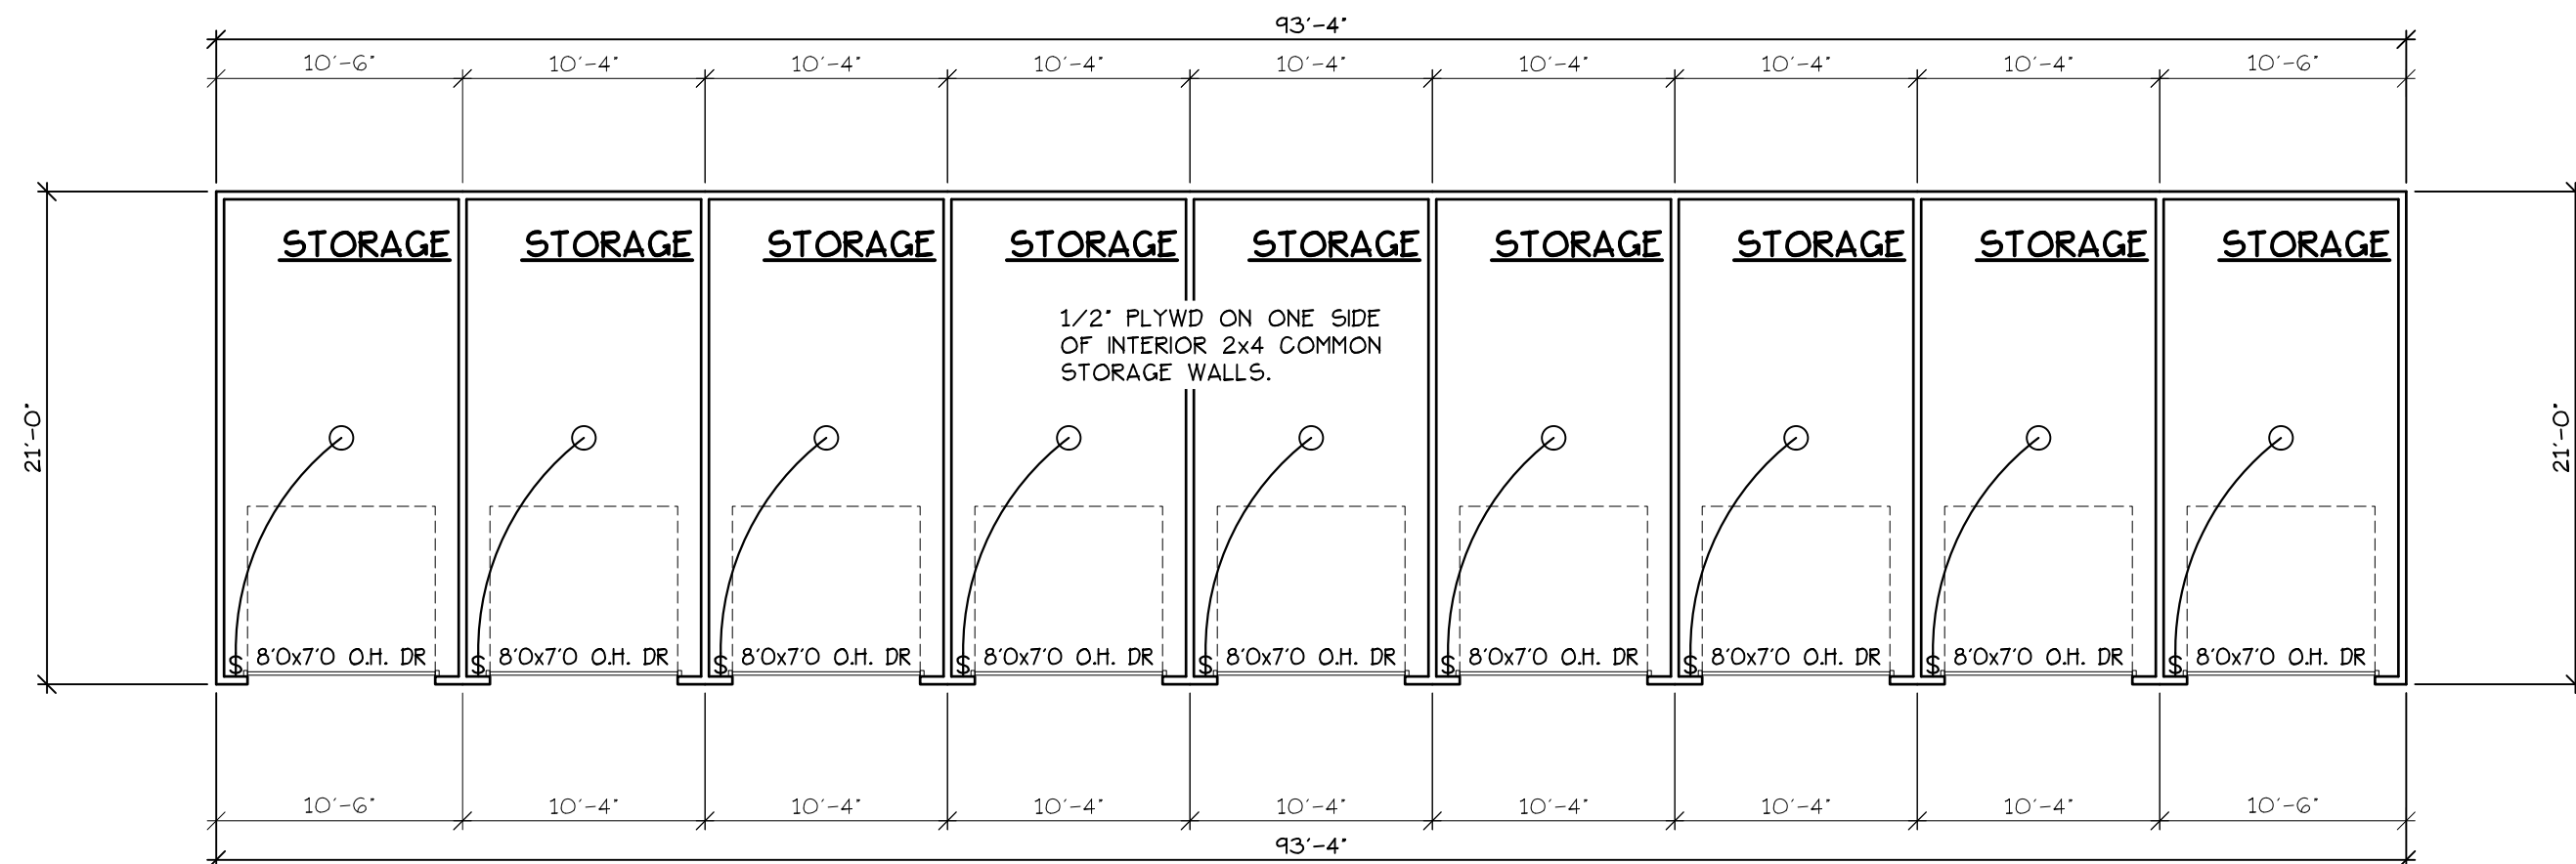

FLOOR PLAN
SCALE: 1/8" = 1'-0"



STORAGE 2 (9 STORAGE)

NOTE: ALL WALLS TO BE FRAMED WITH 2x4 STUDS, UNLESS NOTED OTHERWISE.

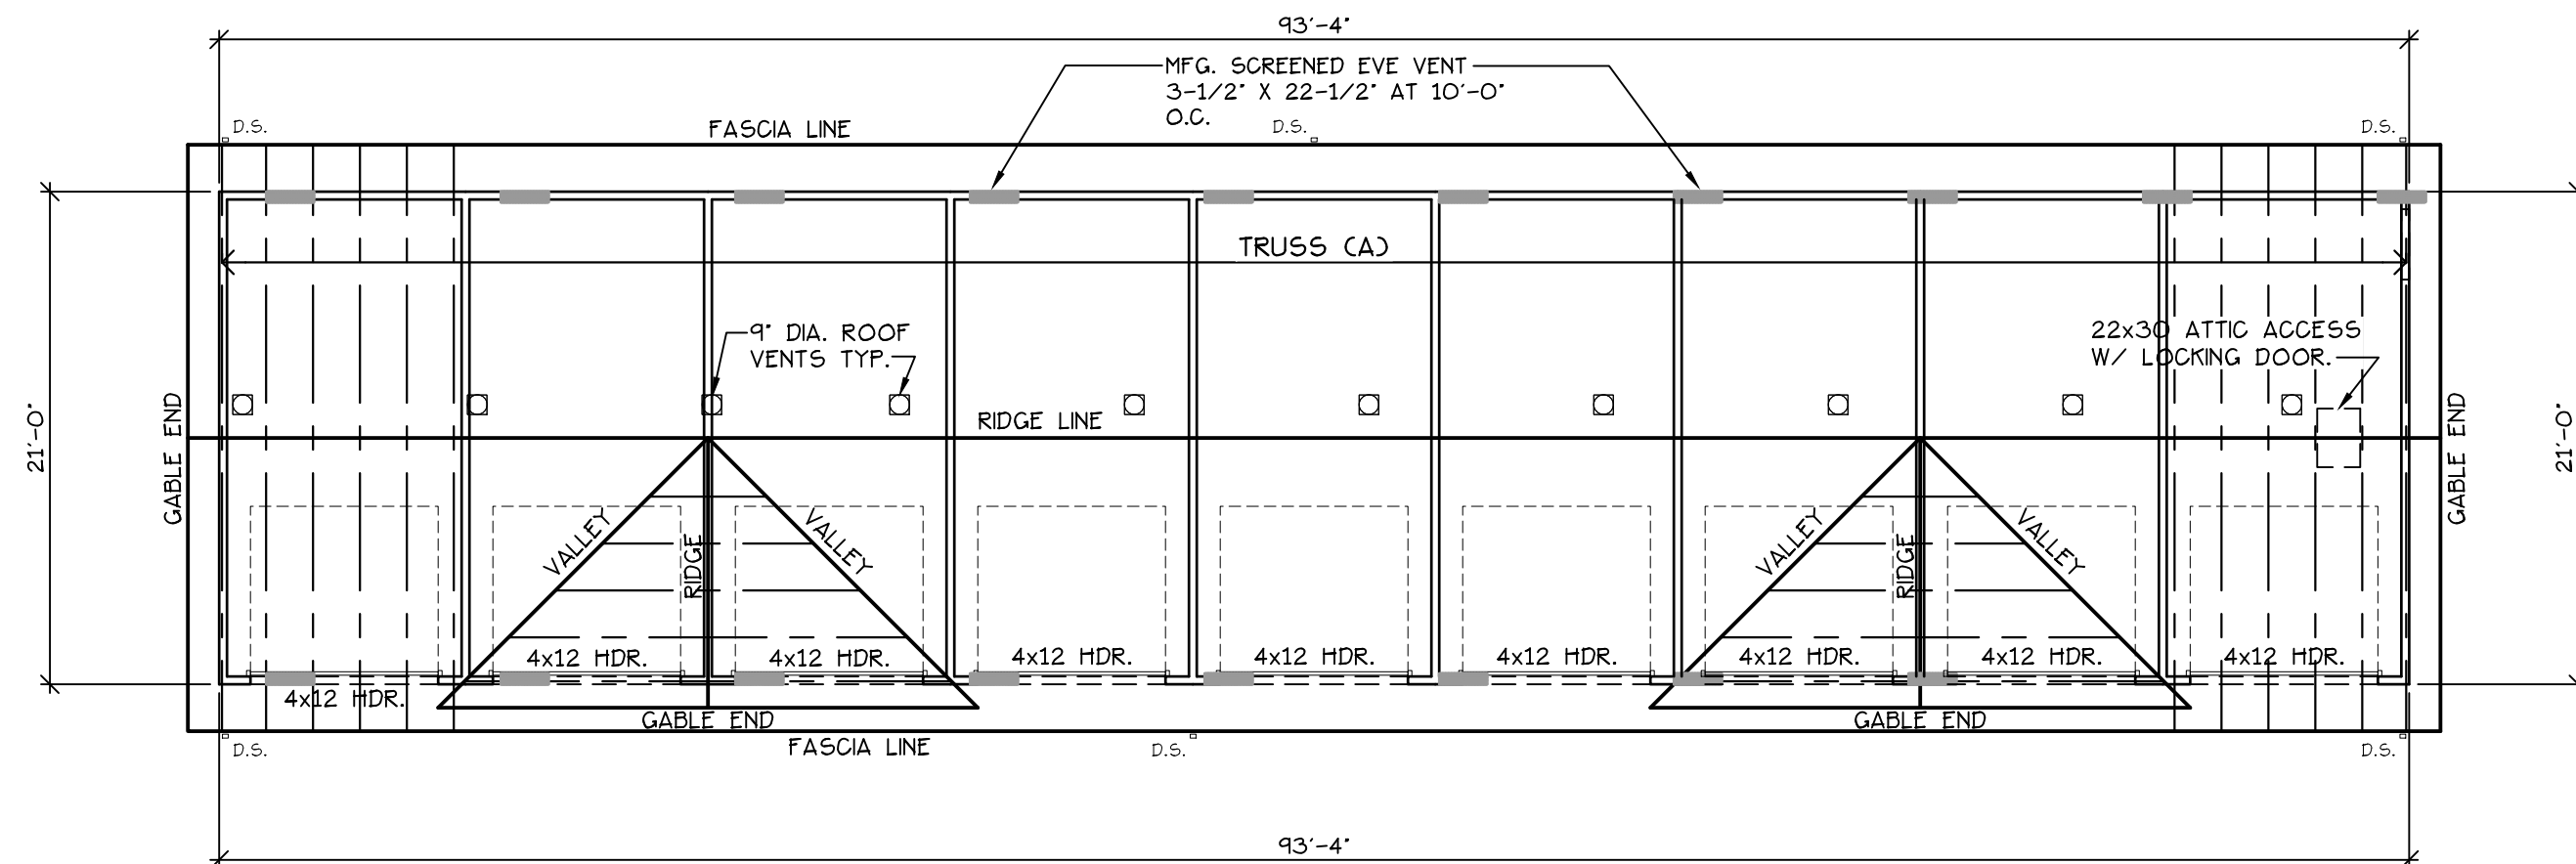


ROOF + TRUSS PLAN
SCALE: 1/8" = 1'-0"


STORAGE 2 (9 STORAGE)

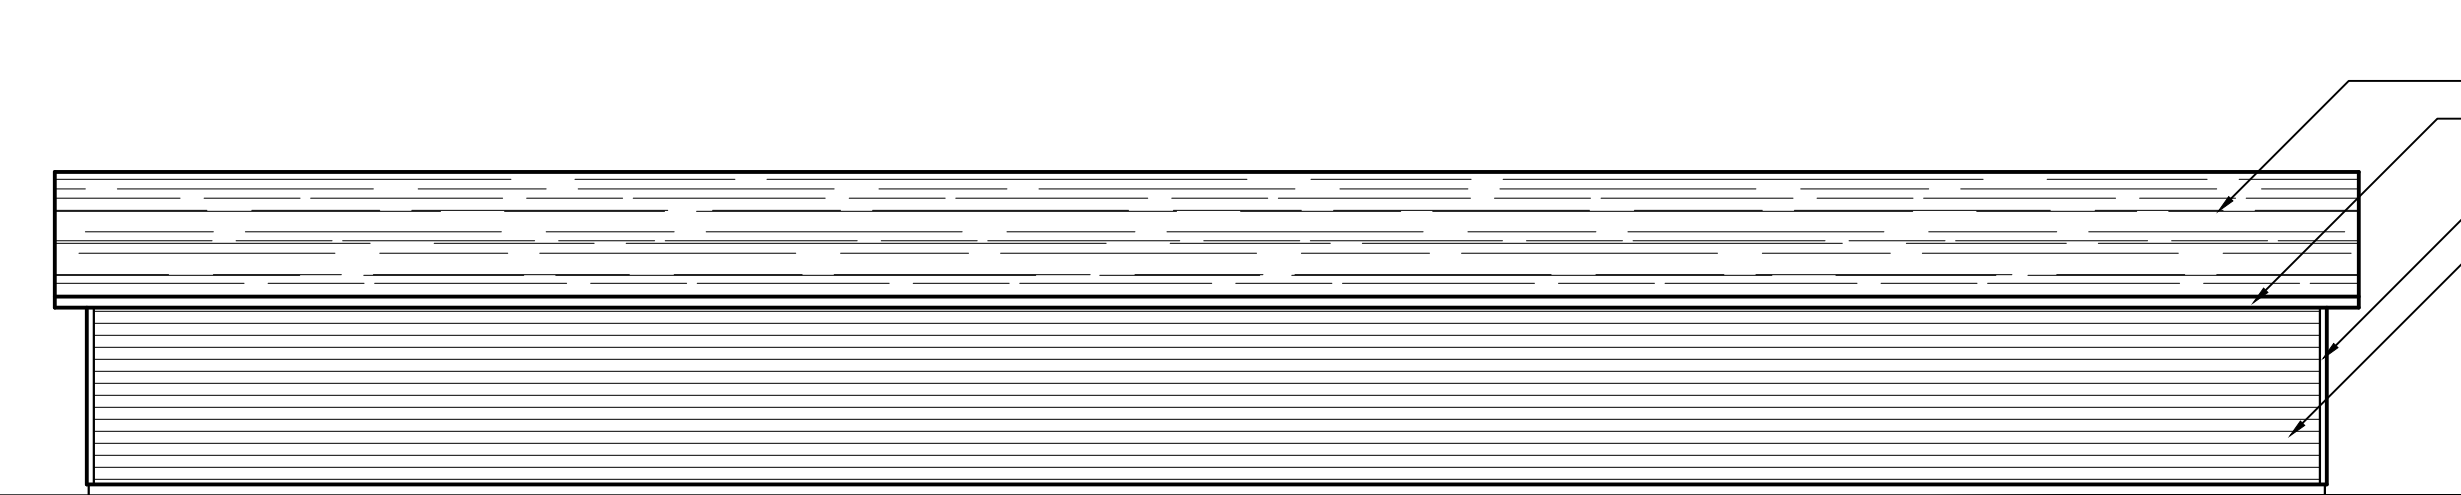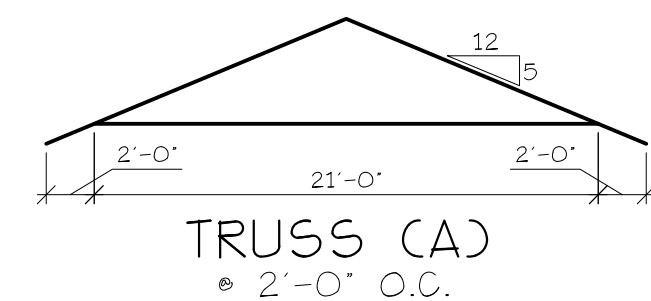


SOUTH ELEVATION (STORAGE 2 (9 STORAGE))
SCALE: 1/8" = 1'-0"

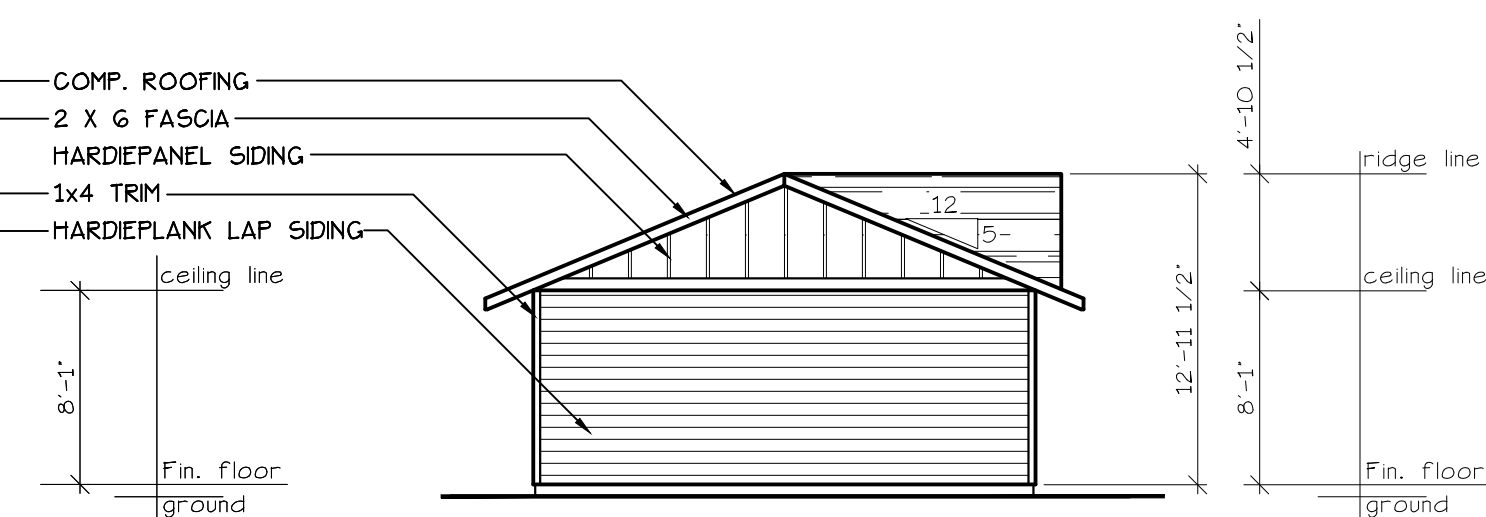

EAST ELEVATION (STORAGE 2 (9 STORAGE))
SCALE: 1/8" = 1'-0"

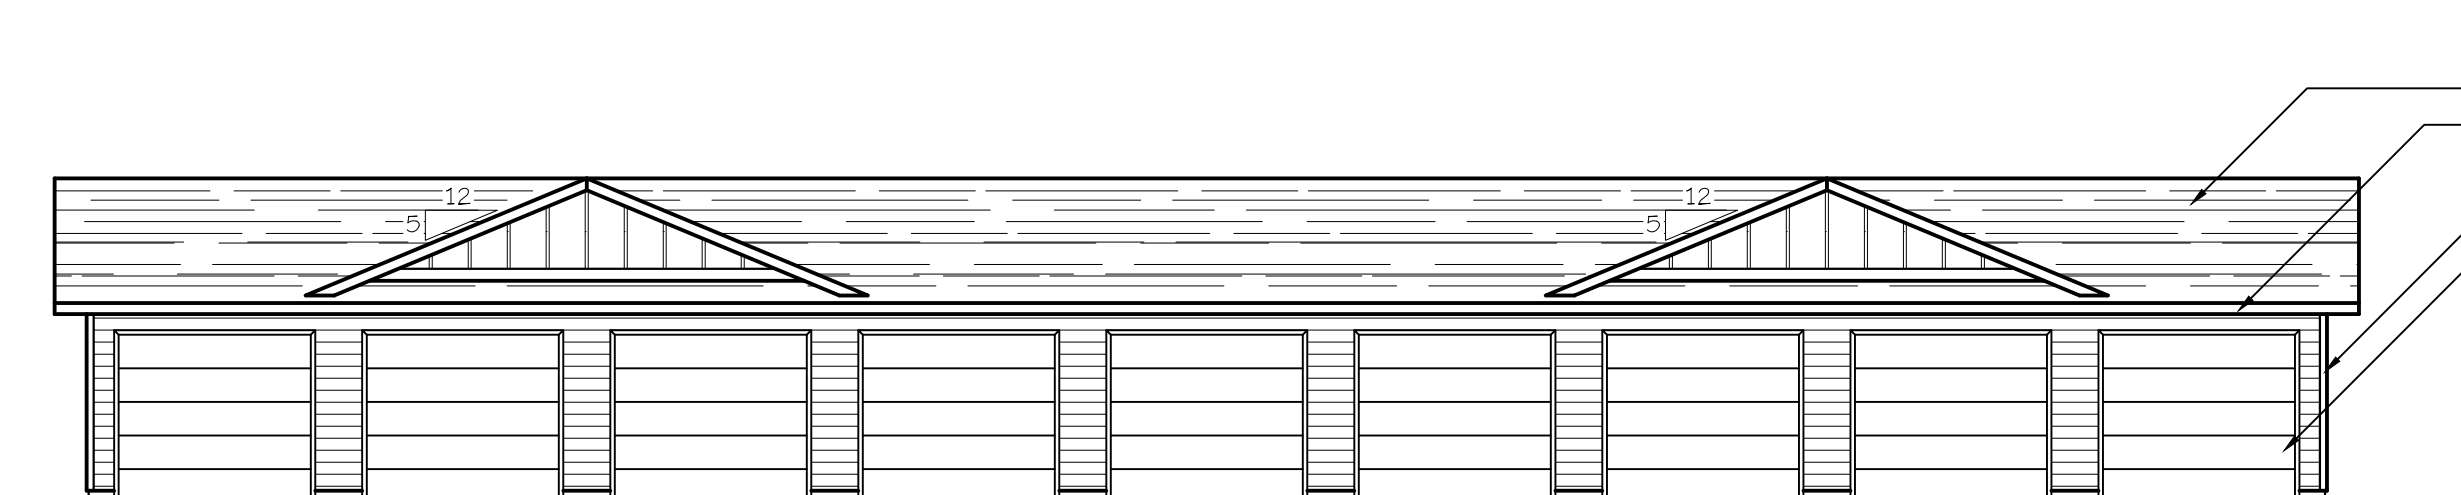

NORTH ELEVATION (STORAGE 2 (9 STORAGE))
SCALE: 1/8" = 1'-0"

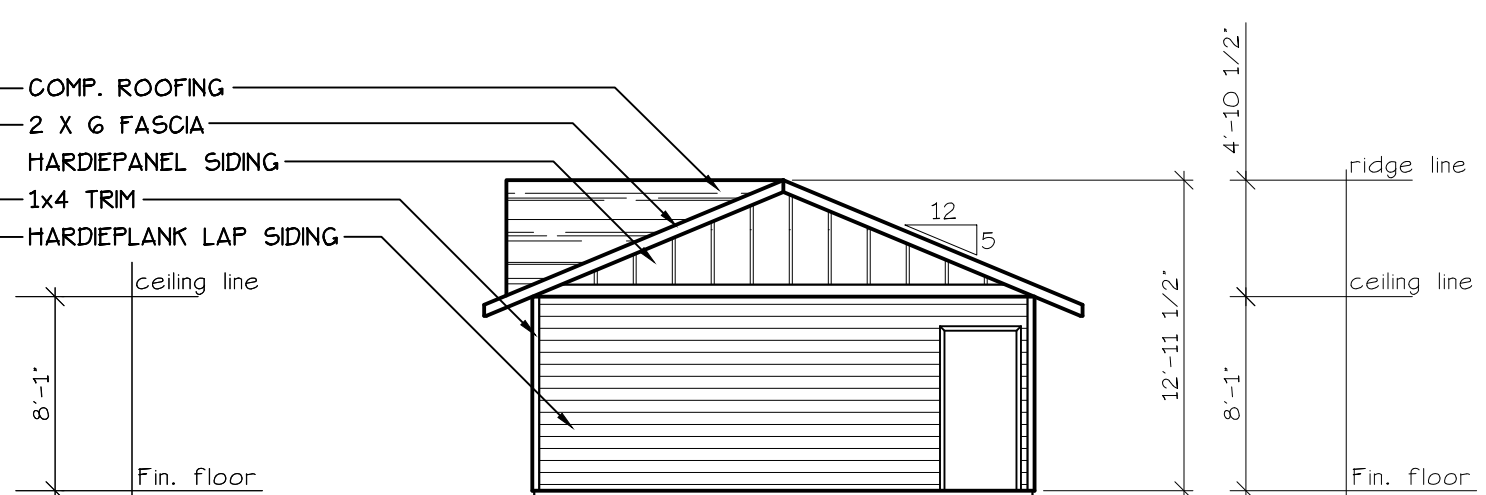

WEST ELEVATION (STORAGE 2 (9 STORAGE))
SCALE: 1/8" = 1'-0"